









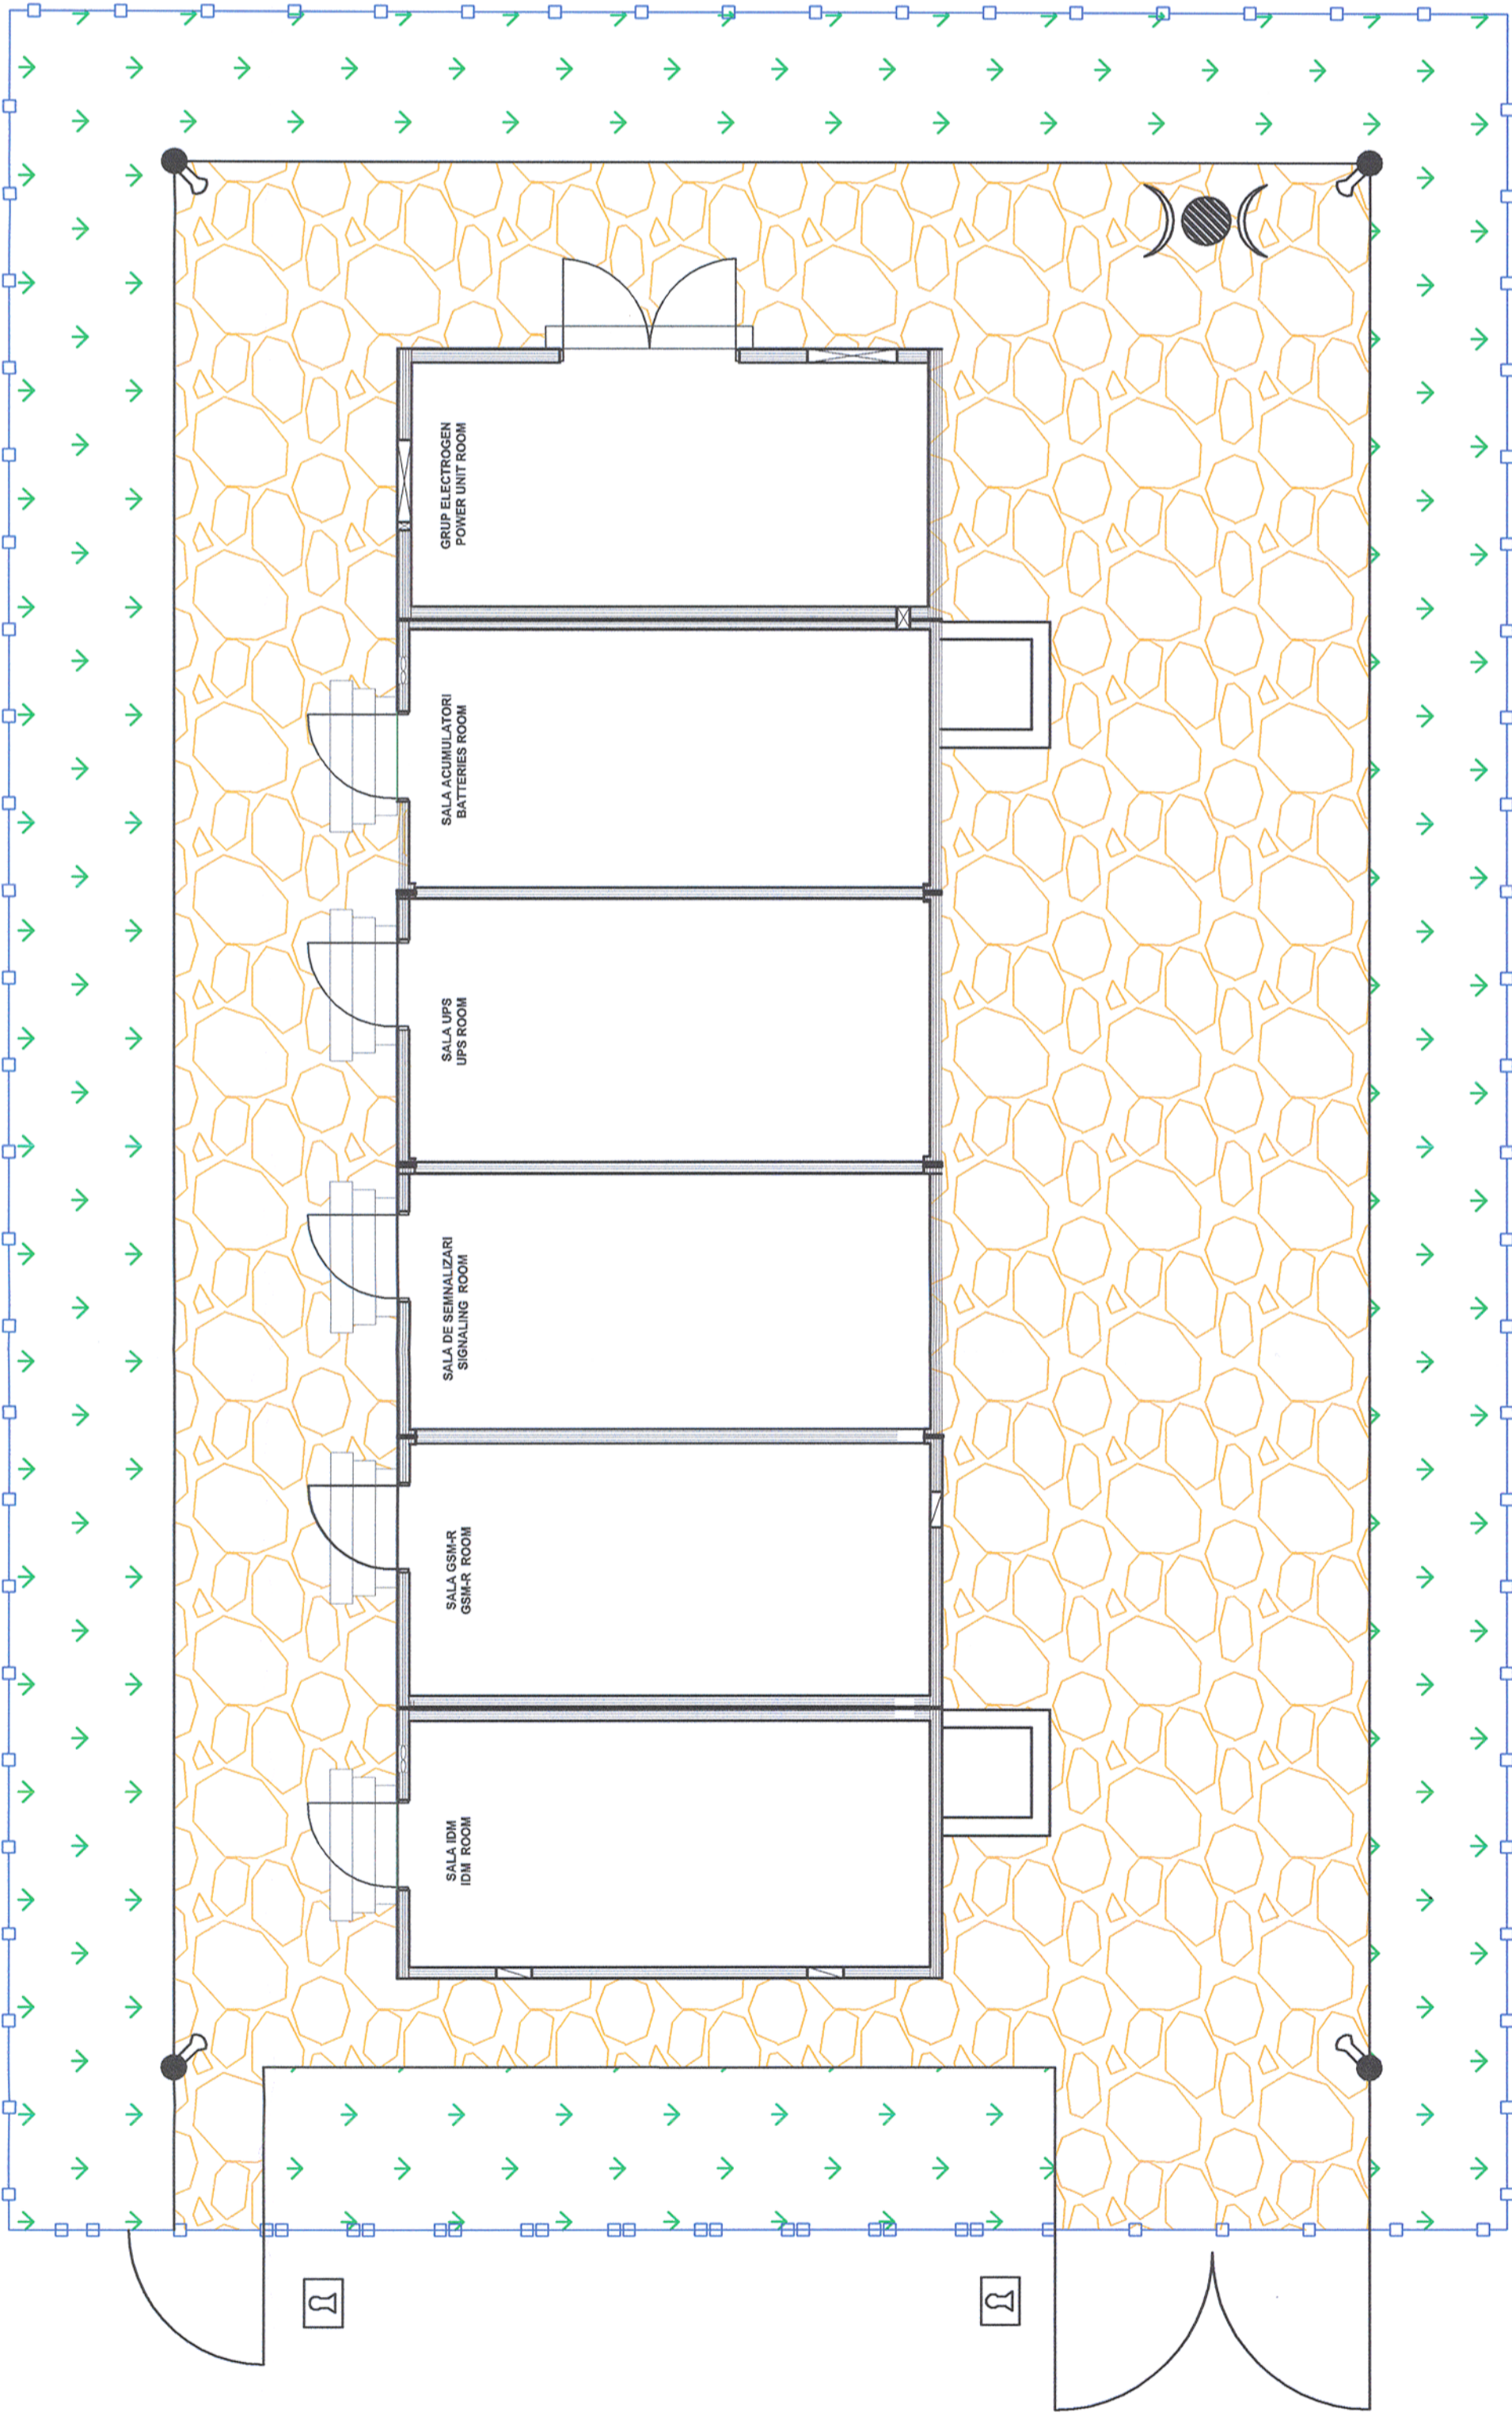


Clădire-Container CE+GSM-R
IS+GSM-R Shelter

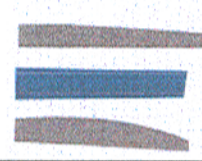

LEGENDA - LEGENDĂ

-  Block Lock - Sistem de Blocare
-  GSM-R Antenna - Antena GSM-R
-  Metallic Fencing- Gard Metallic de plasa
-  Metallic Pool - Stâlp Metallic
-  Video Surveillance - Supraveghere Video

Indice Index	Data Date	Descriere Description	Semnatura Signature	Semnatura Signature	Semnatura Signature	Semnatura Signature
Modificare / Revision						
E						
D						
C						
B						
A						

 European Investment Bank	 MINISTERUL TRANSPORTURILOR BENEFICIAR / BENEFICIARY :  COMPANIA NAȚIONALĂ DE CĂI FERATE "CFR" SA			
			PROIECTANT / DESIGNER: 	Semnatura Signature Data / Date
Aprobat Approved	Sef de echipa Team leader	C. Teodorescu	01.2013	
Verificat Checked	Expert Cheile Key Expert	R. Trommer	01.2013	
Subcontractant / Subcontractor				
				
Aprobat Approved	Adjunct Sef de echipa Deputy Team leader	A.M. Baicu	01.2013	
Proiectat Designed	Inginer Engineer	A. Sopov	01.2013	
"Reabilitarea liniei c.f. Frontieră - Curtici - Simeria, parte componentă a coridorului IV Pan - European pentru circulația trenurilor cu viteză maximă de 160 km/h"			Project 9i 35311.1	
"Rehabilitation of the Railway Line Border - Curtici - Simeria, component Part of the IV Pan - European Corridor for the Trains Circulation with maximum speed of 160 km/h"			Faza / Phase: PTH +CS / TD + TS	
Section 3 : Gurasada - Simeria				
Denumire desen / Drawing Title :				
Plan clădire - container semnalizări și GSM-R - exterior P.O. BRĂNIȘCA / BRANISCA S.P. - Signaling & GSM-R outside shelter Layout plan				
Scara / Scale	Revizia / Revision	Cod desen / Drawing Code	Nr / No	
-	1/16.05.2013	PT.03.04.24.SM.046	01/01	