


Reteaua Nationala

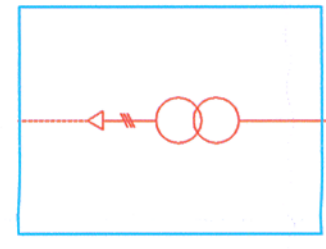

Cladirea Statiei

Tablou electric general

Bara electrica generala


Bara electrica consumatori normali




Container

Tablou electric consumatori privilegiati


Bara electrica consumatori privilegiati

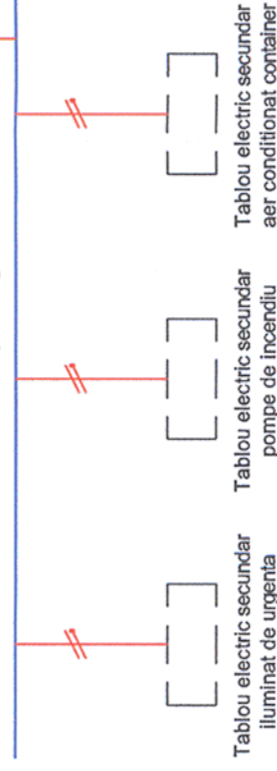

Linia de contact

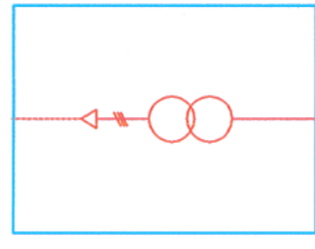


Grup electrogen

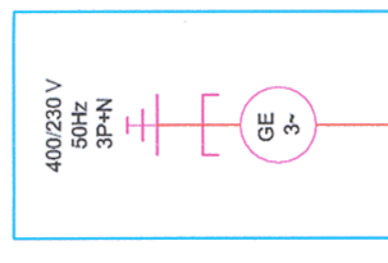


Static Switch



UPS 1

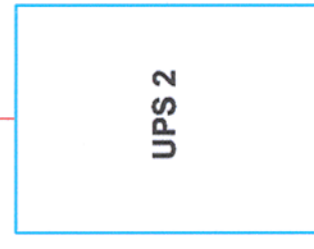


UPS 2

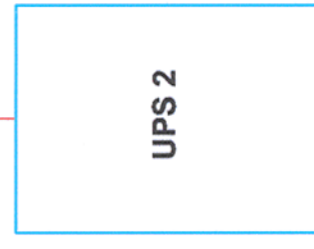

Tablou electric consumatori vitali

Bara electrica consumatori vitali

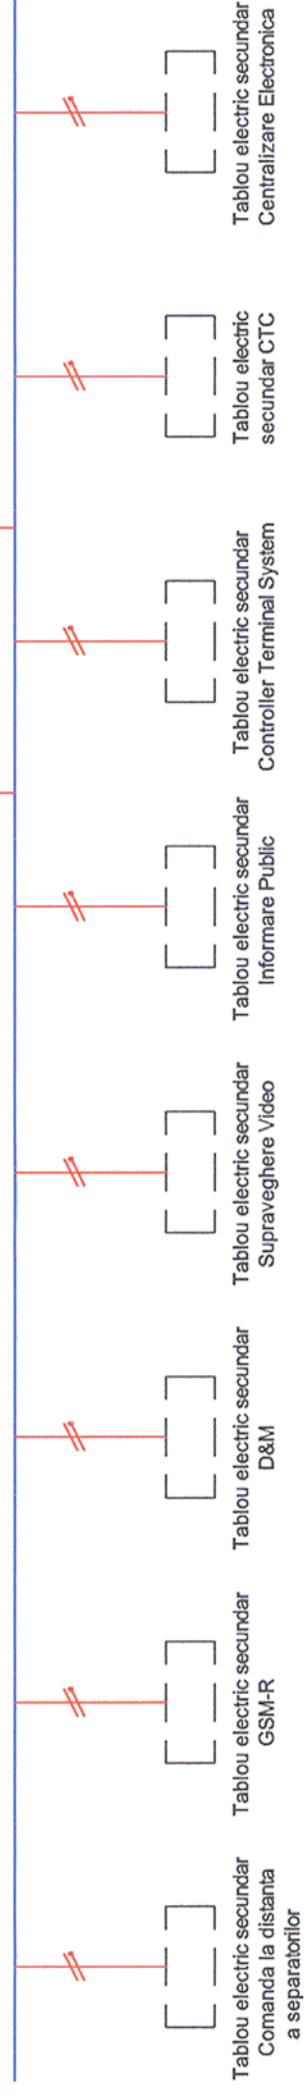

Index	Data Date	Descriere	Semnatura	Semnatura	Semnatura	Semnatura
E						
D						
C						
B						
A						

Modificare / Revision



MINISTERUL TRANSPORTURILOR

BENEFICIAR / BENEFICIARY :



COMPANIA NATIONALA DE CAI FERATE "CFR" SA



PROIECTANT / DESIGNER:

Verificat / Checked	Descriere / Description	Data / Date	Semnatura / Signature
Aprobat / Approved	Sef de echipa / Team leader	01.2013	C. Teodorescu
Verificat / Checked	Expert Cheie / Key Expert	01.2013	R. Trommer



Subcontractant / Subcontractor

Verificat / Checked	Descriere / Description	Data / Date	Semnatura / Signature
Aprobat / Approved	Adjunct Sef de echipa / Deputy Team leader	01.2013	A.M. Batcu
Verificat / Checked	Inginer / Engineer	01.2013	A. Sopov

"Reabilitarea liniei c.f. Frontieră - Curtici - Simeria, parte componentă a coridorului IV Pan - European pentru circulația trenurilor cu viteză maximă de 160 km/h"

Tronsonul 3 : Gurasada - Simeria
"Rehabilitation of the Railway Line Border - Curtici - Simeria, component Part of the IV Pan - European Corridor for the Trains Circulation with maximum speed of 160 km/h"

Section 3 : Gurasada - Simeria

Project 9j

35311.1

Faza / Phase:

PTh +CS / TD + TS

Denumire desen / Drawing Title :

Schema electrică generală a containerului de semnalizare - stația MINTIA / MINTIA station - General electric sketch signaling container

Scara / Scale	Revizia / Revision	Cod desen / Drawing Code	Nr / No
-	1/16.05.2013	PT.03.04.24.SM.040	01/01