


Cablul principal FO(subteran) rețea principală

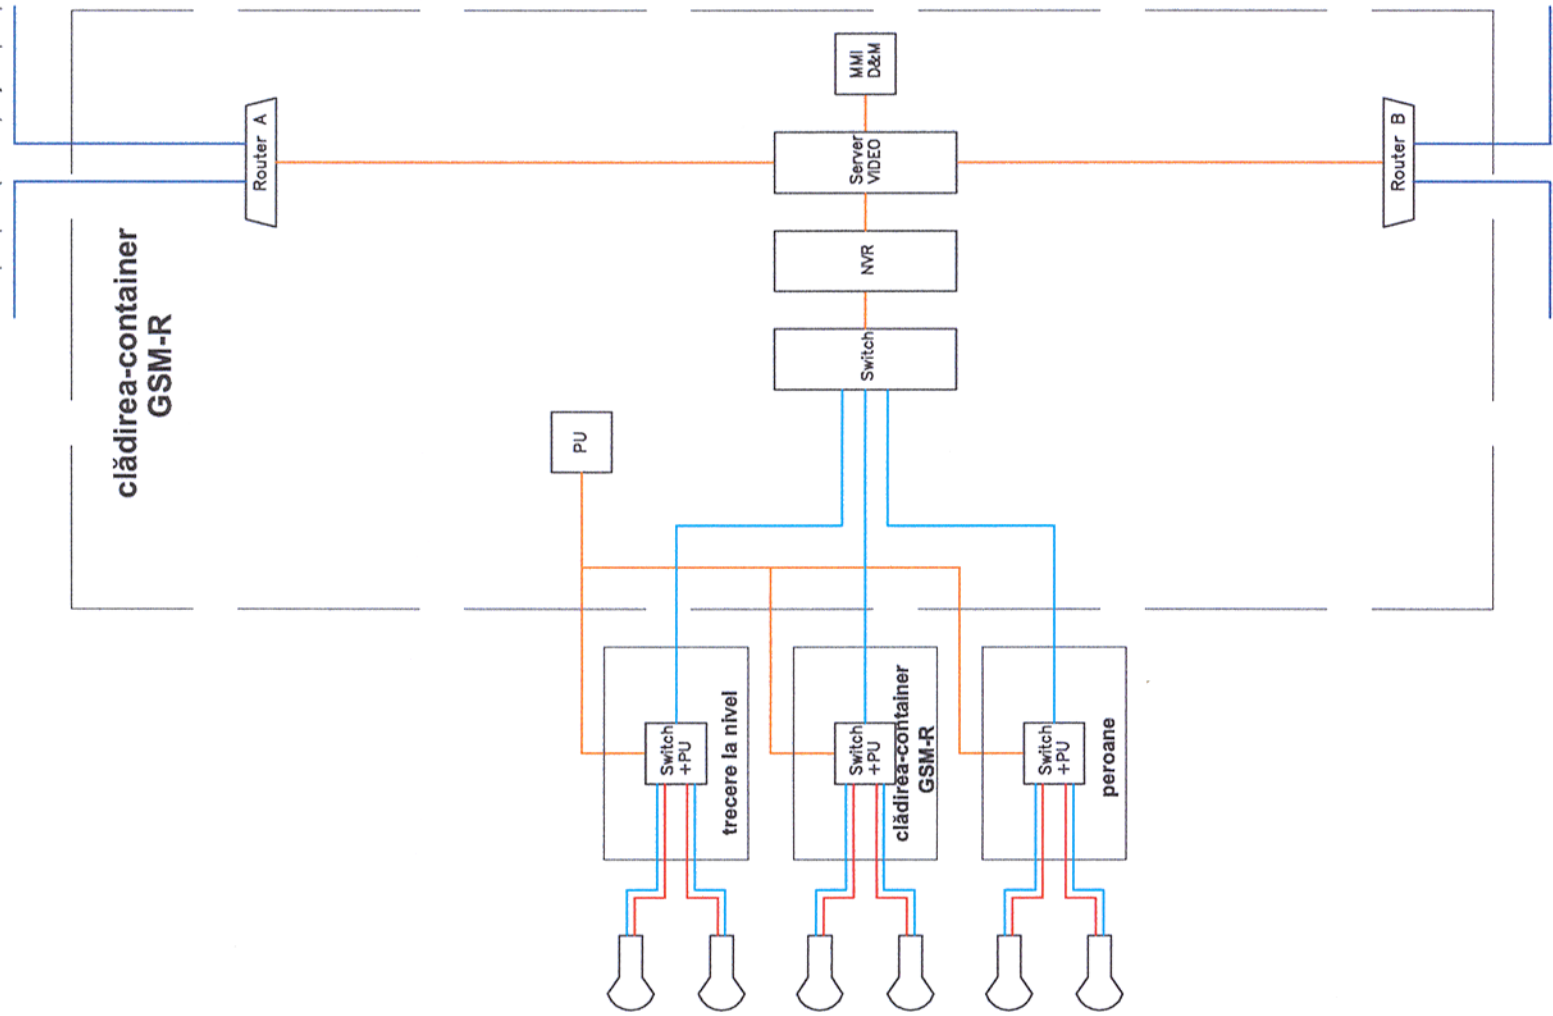

Cablul principal FO(subteran) rețea principală

LEGEND

- Optical Fiber Main Chain (Green)
- Optical Fiber Secondary Chain (Red)
- Optical Fiber Local Network
- UTP Cable Cat. 6
- Copper Cable
- Video Camera

Indice Index	Data Date	Descriere Description	Semnatura Signature	Semnatura Signature	Semnatura Signature	Semnatura Signature
Modificare / Revision	E					
	D					
	C					
	B					
	A					
			MINISTERUL TRANSPORTURILOR BENEFICIAR / BENEFICIARY : COMPANIA NAȚIONALĂ DE CĂI FERATE "CFR" SA			
				PROIECTANT / DESIGNER: C. Teodorescu R. Trommer		Semnatura Signature Date / Date 01.2013 01.2013
				Subcontractant / Subcontractor A.M. Baicu A. Sopov		Semnatura Signature Date / Date 01.2013 01.2013
		Aprobat Approved Verificat Checked		Sef de echipa Team leader Expert Cheie Key Expert		Semnatura Signature Date / Date 01.2013 01.2013
		Aprobat Approved Proiectat Designed		Adjunct Sef de echipa Deputy Team leader Inginer Engineer		Semnatura Signature Date / Date 01.2013 01.2013
		"Reabilitarea liniei c.f. Frontieră - Curtici - Simeria, parte componentă a coridorului IV Pan - European pentru circulația trenurilor cu viteză maximă de 160 km/h" Tronsoanel 3 : Gurasada - Simeria "Rehabilitation of the Railway Line Border - Curtici - Simeria, component Part of the IV Pan - European Corridor for the Trains Circulation with maximum speed of 160 km/h" Section 3 : Gurasada - Simeria		Project 9j 35311.1 Faza / Phase: PTh +CS / TD + TS		
		Denumire desen / Drawing Title : Schema video generală - P.O. BRETEA MUREȘEANĂ BRETEA MUREȘEANĂ S.P. - General video sketch				
		Scara / Scale -		Revizia / Revision 1/16.05.2013		Cod desen / Drawing Code PT.03.04.24.SM.047
						Nr / No 01/01