


Cablul principal FO(subteran) rețea principală

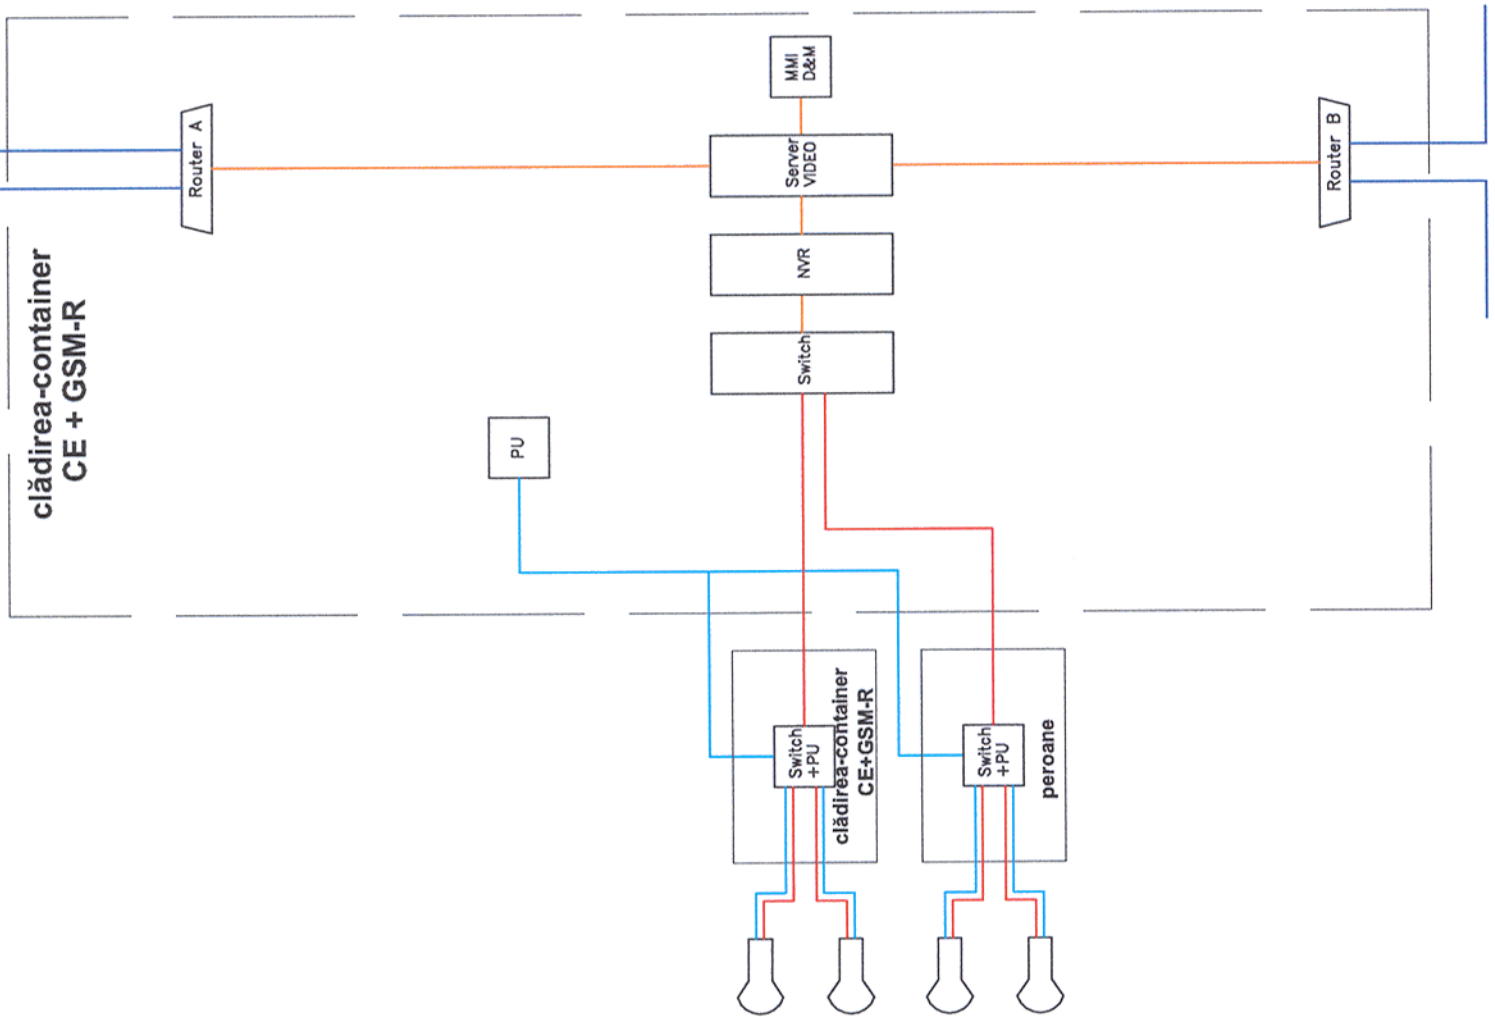

Cablul principal FO(subteran) rețea principală

LEGENDĂ

- Cablul principal FO(subteran) rețea principală
- (S)FTP Cable Cat. 6
- Cablu de Cu
- Cablu FO local cu 4 fibre
- Camera Video

Indice Index	Data Date	Descriere Description	Semnatura Signature	Semnatura Signature	Semnatura Signature	Semnatura Signature
Modificare / Revision						
E						
D						
C						
B						
A						
European Investment Bank		MINISTERUL TRANSPORTURILOR				
		BENEFICIAR / BENEFICIARY :				
		COMPANIA NAȚIONALĂ DE CĂI FERATE "CFR" SA				
PROIECTANT / DESIGNER:						
Aprobat Approved		Sef de echipa Team leader	C. Teodorescu	01.2013		
Verificat Checked		Expert Cheie Key Expert	R. Trommer	01.2013		
Subcontractant / Subcontractor						
Aprobat Approved		Adjunct Sef de echipa Deputy Team leader	A.M. Baicu	01.2013		
Proiectat Designed		Inginer Engineer	A. Sopov	01.2013		
		"Reabilitarea liniei c.f. Frontieră - Curtici - Simeria, parte componentă a coridorului IV Pan - European pentru circulația trenurilor cu viteză maximă de 160 km/h"		Project 9i 35311.1		
		Tronsonul 3 : Gurasada - Simeria		Faza / Phase: PTH +CS / TD + TS		
		"Rehabilitation of the Railway Line Border - Curtici - Simeria, component Part of the IV Pan - European Corridor for the Trains Circulation with maximum speed of 160 km/h"				
		Section 3 : Gurasada - Simeria				
Denumire desen / Drawing Title :						
Schema video generală - P.O. BRĂNIȘCA / BRANIȘCA S.P. - General video sketch						
Scara / Scale		Revizia / Revision		Cod desen / Drawing Code		Nr / No
-		1/16.05.2013		PT.03.04.24.SM.043		01/01