


FUNDATIE TIP FT17 / FOUNDATION TYPE FT17

CLASA DE IMPORTANTA A CONSTRUCTIILOR
CONFORM P100/1-2006 ESTE (III)
CATEGORIA DE IMPORTANTA
CONFORM HG nr. 766/97 este (C)

THE CONSTRUCTION IMPORTANCE CLASS,
ACCORDING TO P 100/1-2006, IS (III)
THE IMPORTANCE CATEGORY,
ACCORDING TO HG 766/97 IS "C"

Scara 1:20 / Scale 1:20

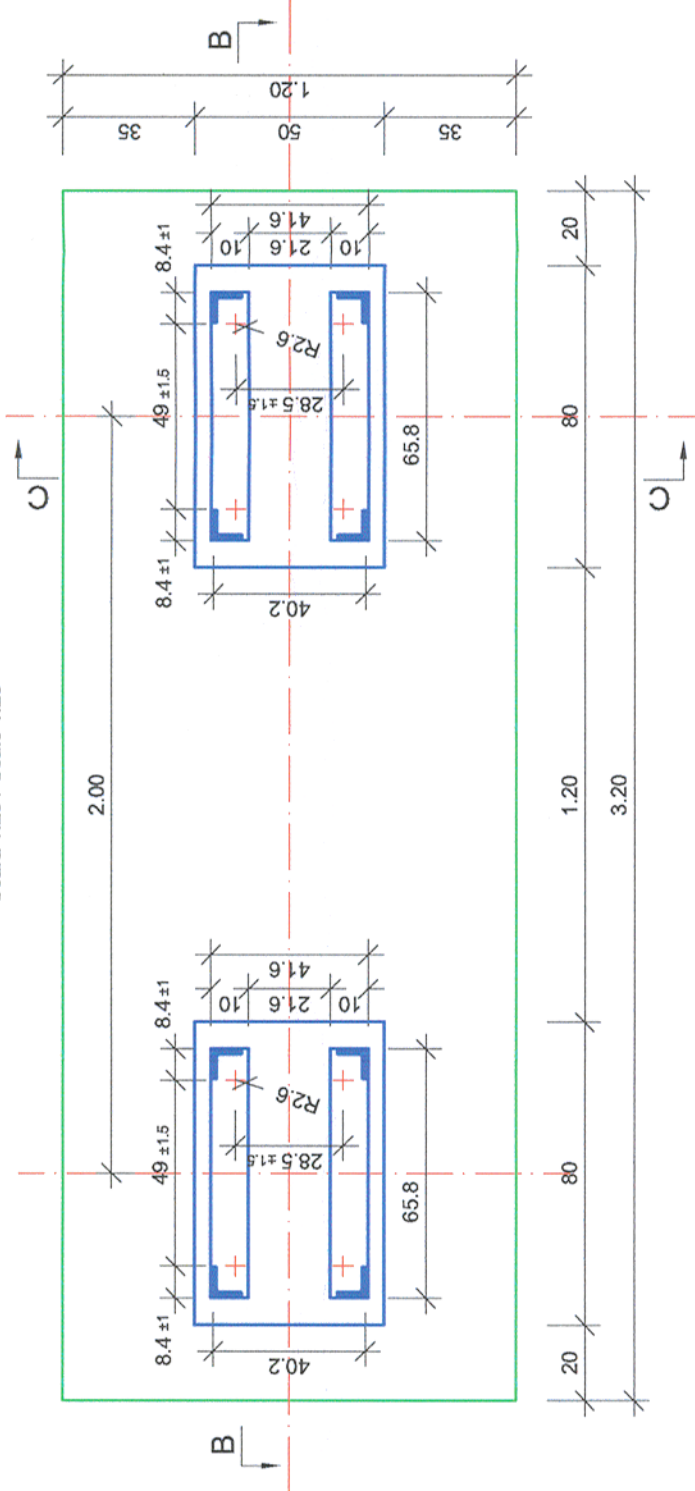

NOTÁ / NOTE:

Toate tipurile de oțel (în special Bst 500) vor avea obligatoriu clasa de ductilitate C.
All types of steel (especially Bst 500) will mandatory have the ductility class C.

Proiectul de structura se va corela cu proiectul cîtorale specialitatî (parte scrisa si parte desenata). The structural project (blueprints, technical briefs, technic specifications) will be corelated with the other specialitis' projects (blueprints, technical briefs, technic specifications).

MATERIALE:

Beton simplu C8/10 ;

Beton armat C20/25 CEM II/A-S 42.5 N ; sort 0-31· A/C : 0.55 ;

Otel Beton Bst 500 ;

Clasa de expunere: XC2

MATERIALS:

Concrete C8/10;


Reinforced concrete C20/25 CEM II/A-S 42.5 N; sort 0-31 A/C: 0.55;

Reinforcement Bst 500 ;

Exposure class: XC2


Sectione transversala B-B / Cross section B-B

Scara 1:20 / Scale 1:20

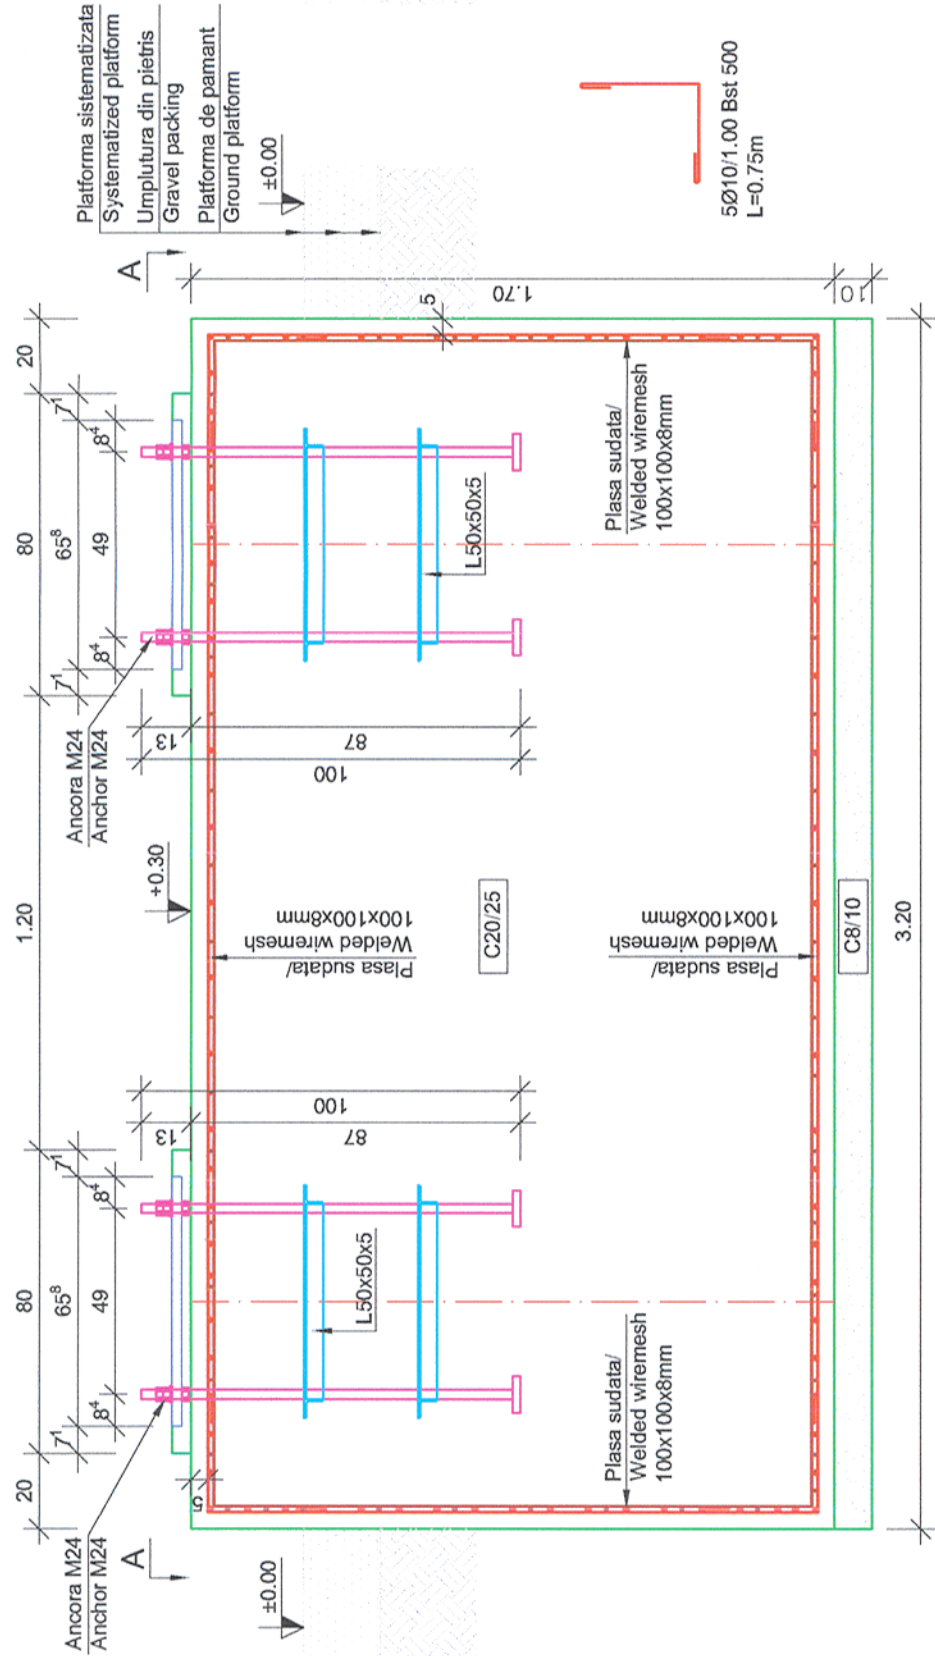

Sectione transversala C-C / Cross section C-C

Scale 1:20 / Scale 1:20

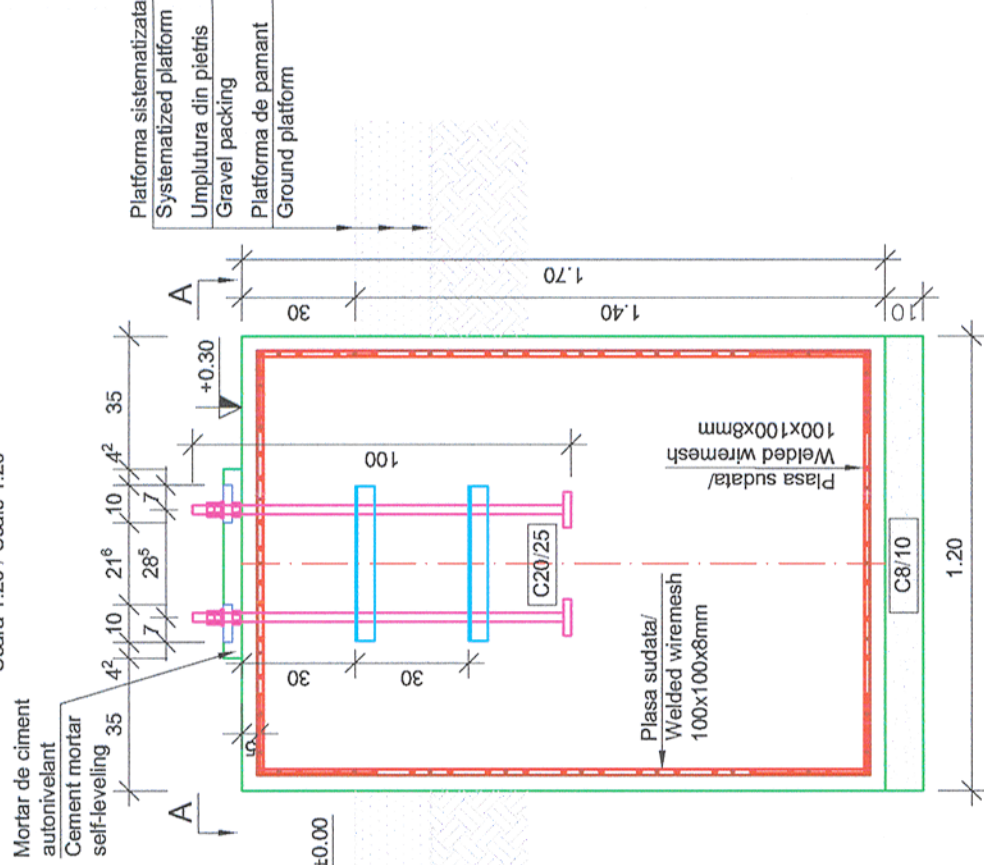[illegible]