


20/0.4kV

25/0.23kV

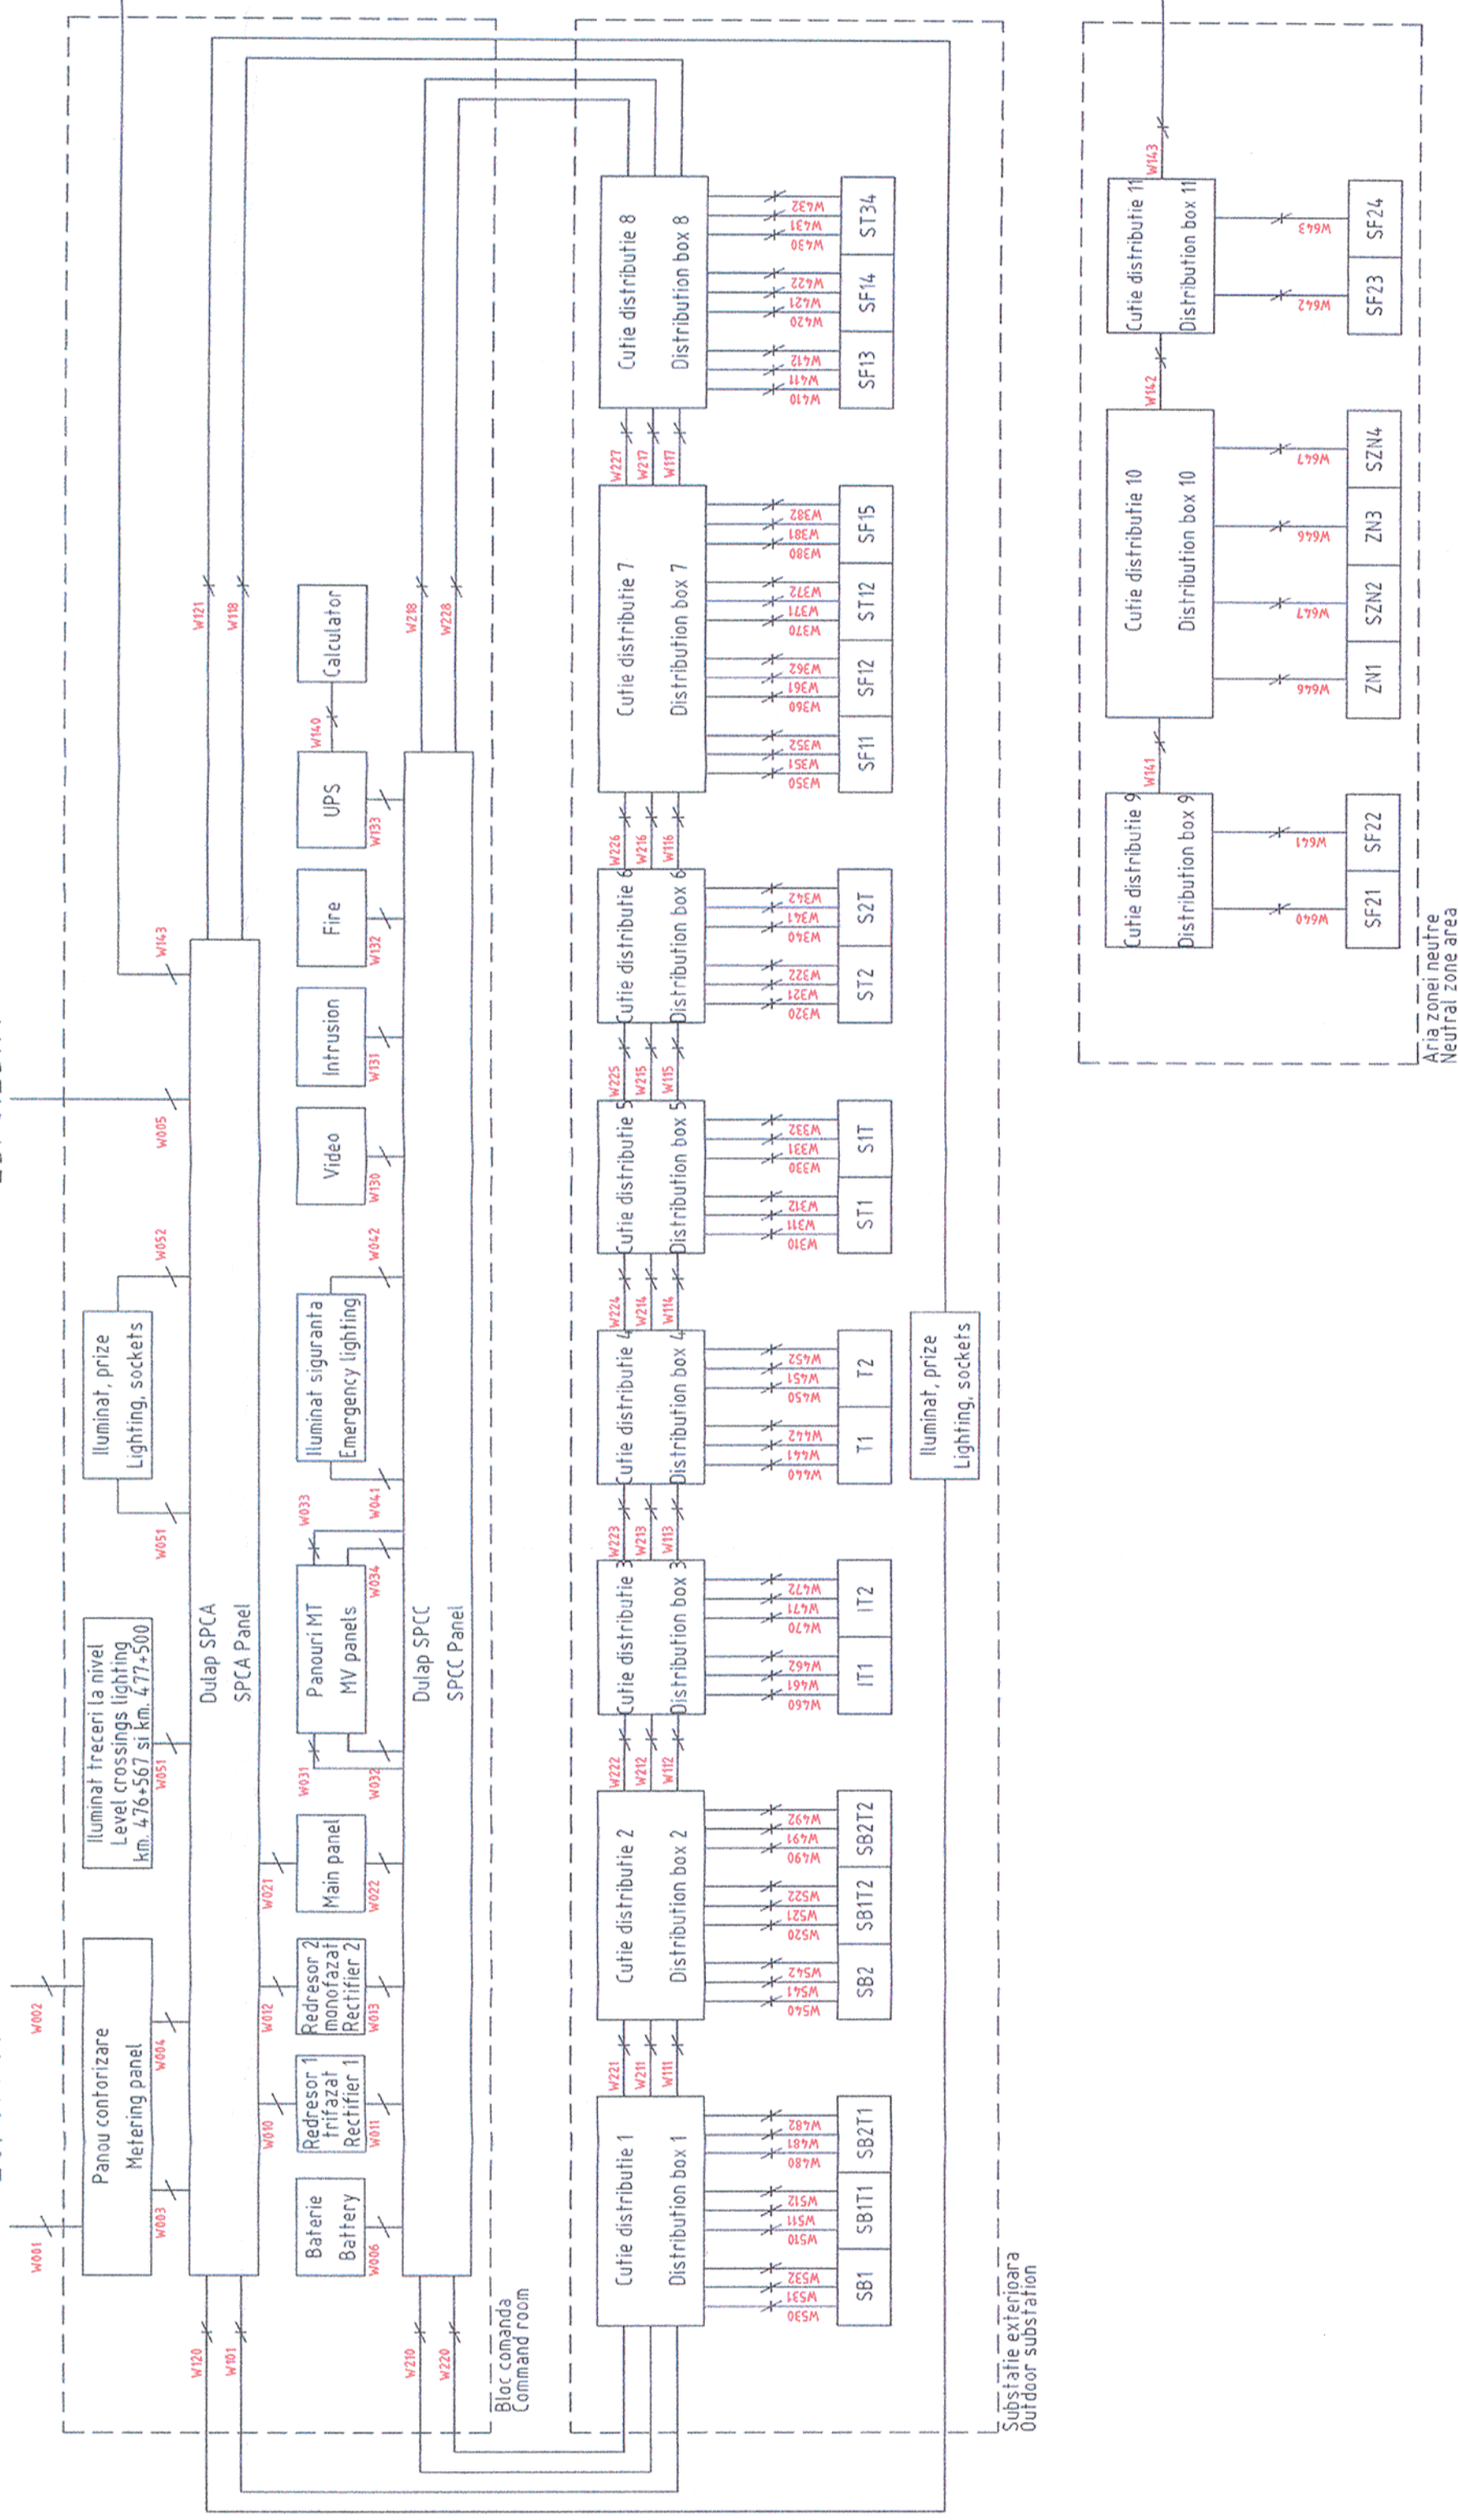

Verificator / Expert Checker / Expert		Semnatura Signature		Referat / Expertiza Report / Expertise	
European Investment Bank		MINISTERUL TRANSPORTURILOR		CFR	
BENEFICIAR / BENEFICIARY :		COMPANIA NATIONALA DE CAI FERATE "CFR" SA		PROIECTANT / DESIGNER:	
Aprobat Approved		Sef de echipa Team leader		Data Date	
Verificat Checked		Expert Cheie Key Expert		Semnatura Signature	
Subcontractant / Subcontractor		Viotop		01.2013	
Aprobat Approved		Adjunct Sef de echipa Deputy Team leader		01.2013	
Proiectat Designed		Inginer Engineer		01.2013	
"Reabilitarea liniei c.f. Frontiera - Curtici - Simeria, parte componenta a coridorului IV Pan - European pentru circulatia trenurilor cu viteza maxima de 160 km/h"		C. Teodorescu		01.2013	
"Rehabilitation of the Railway Line Border - Curtici - Simeria, component Part of the IV Pan - European Corridor for the Trains Circulation with maximum speed of 160 km/h"		D. Stanescu		01.2013	
Denumire desen / Drawing name:		Project 9i		35311.1	
Schema bloc servicii auxiliare - ST DEVA - Auxilliary services connection diagram		Faza / Phase:		PTH+CS / TD+TS	
Scara / Scale		Revizia / Revision		Cod desen / Drawing Code	
- / -		1/16.05.2013		PT.03.05.27.EA.007a	
Nr / No		07/07			