

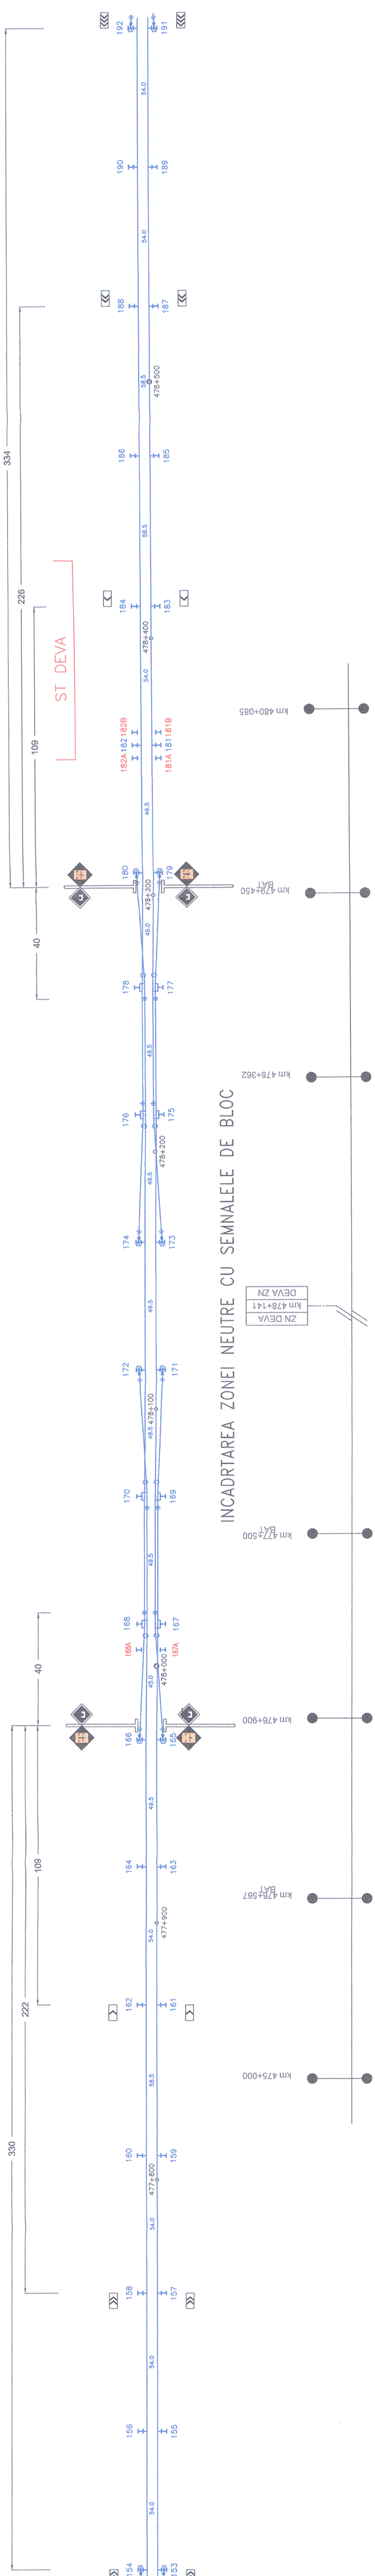


LEGENDA / LEGEND

- Support indicators (conform cu EAS122E000XEG0023032)
- Warning boards support (according to EAS122E000XEG0023032)
- Indicator consecutia disjunctoarelor electrice (conform cu EAS122E000XEG0023031-2/3)
- Warning board for opening circuit breaker of electrical locomotive (according to EAS122E000XEG0023031-2/3)
- Indicator luminos Deconectare/Nu deschide disjunctoarele electrice (conform cu EAS122E000XEG0023032-2/2)
- Optic warning board for Opening/Do not opening circuit breaker of electrical locomotive (according to EAS122E000XEG0023032-2/2)
- Bolza overfaze pentru ZN la 300, 200 si 100 m (conform cu EAS122E000XEG0023031-1/3)
- Warning board for NZ al 300, 200 and 100 m (according to EAS122E000XEG0023031-1/3)

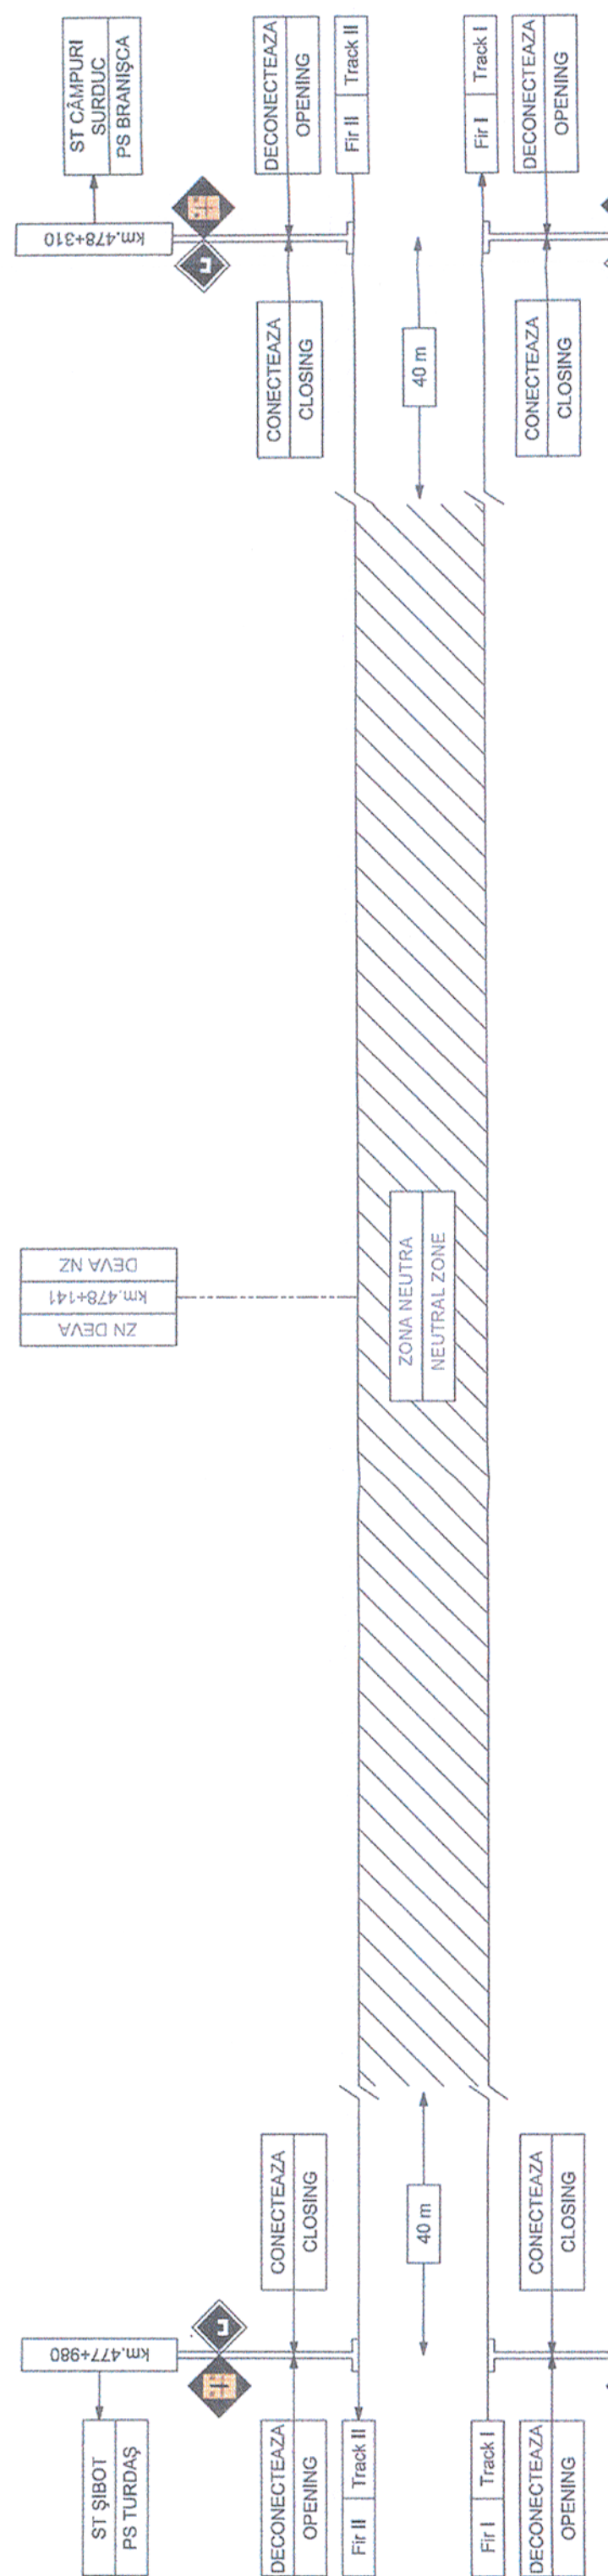

INCADRAREA ZONEI NEUTRE CU SEMNALE DE BLOC

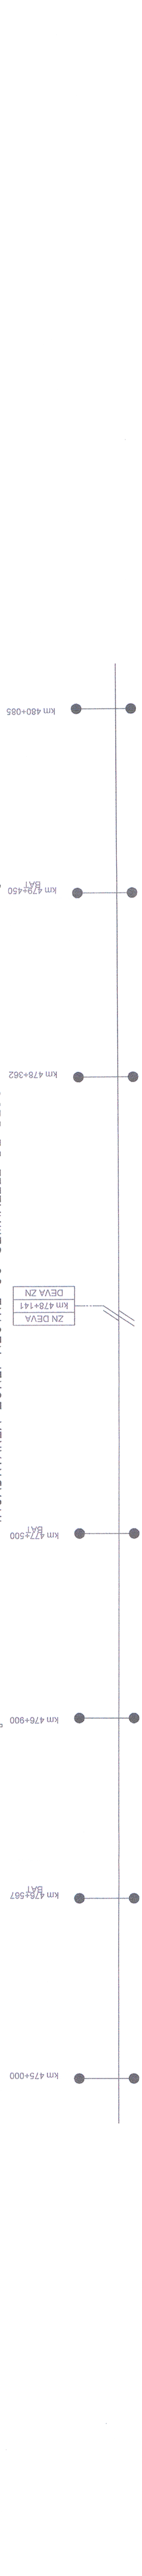

PROIECTANT / DESIGNER:		Data Date		Semnatura Signature	
C. Teodorescu		01.2013			
/ D. Stanescu		01.2013			
Subcontractant / Subcontractor					
Approved		01.2013			
Checked		01.2013			
Approved		01.2013			
Checked		01.2013			
