
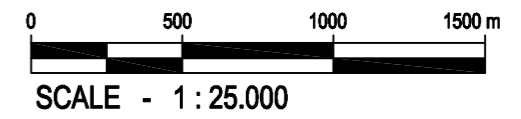
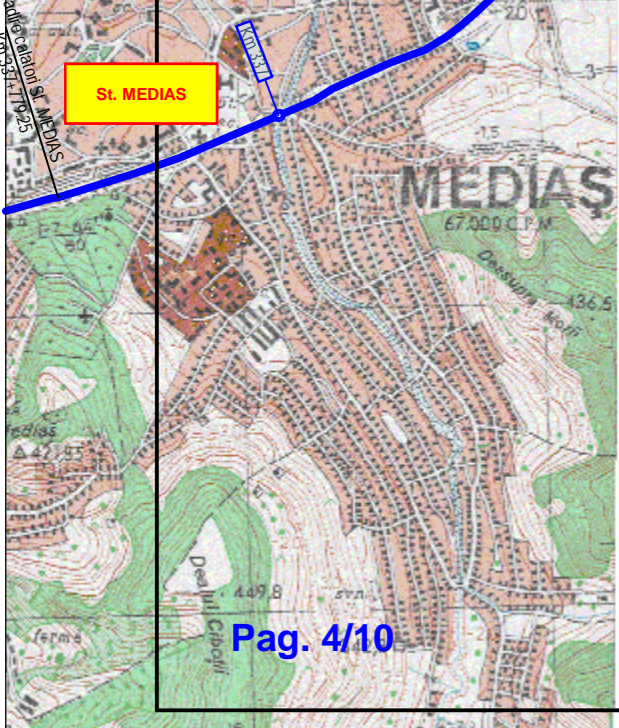


LEGEND

- Original Track
- Linie CF existenta
- Additional realignments Alt.3 Rev. Variante de traseu Alt.3 Rev.
- Culvert
- Podet
- Bridge
- Pod
- Viaduct
- Viaduct
- Underpass/Overpass
- Pasaj inferior/Pasaj superior

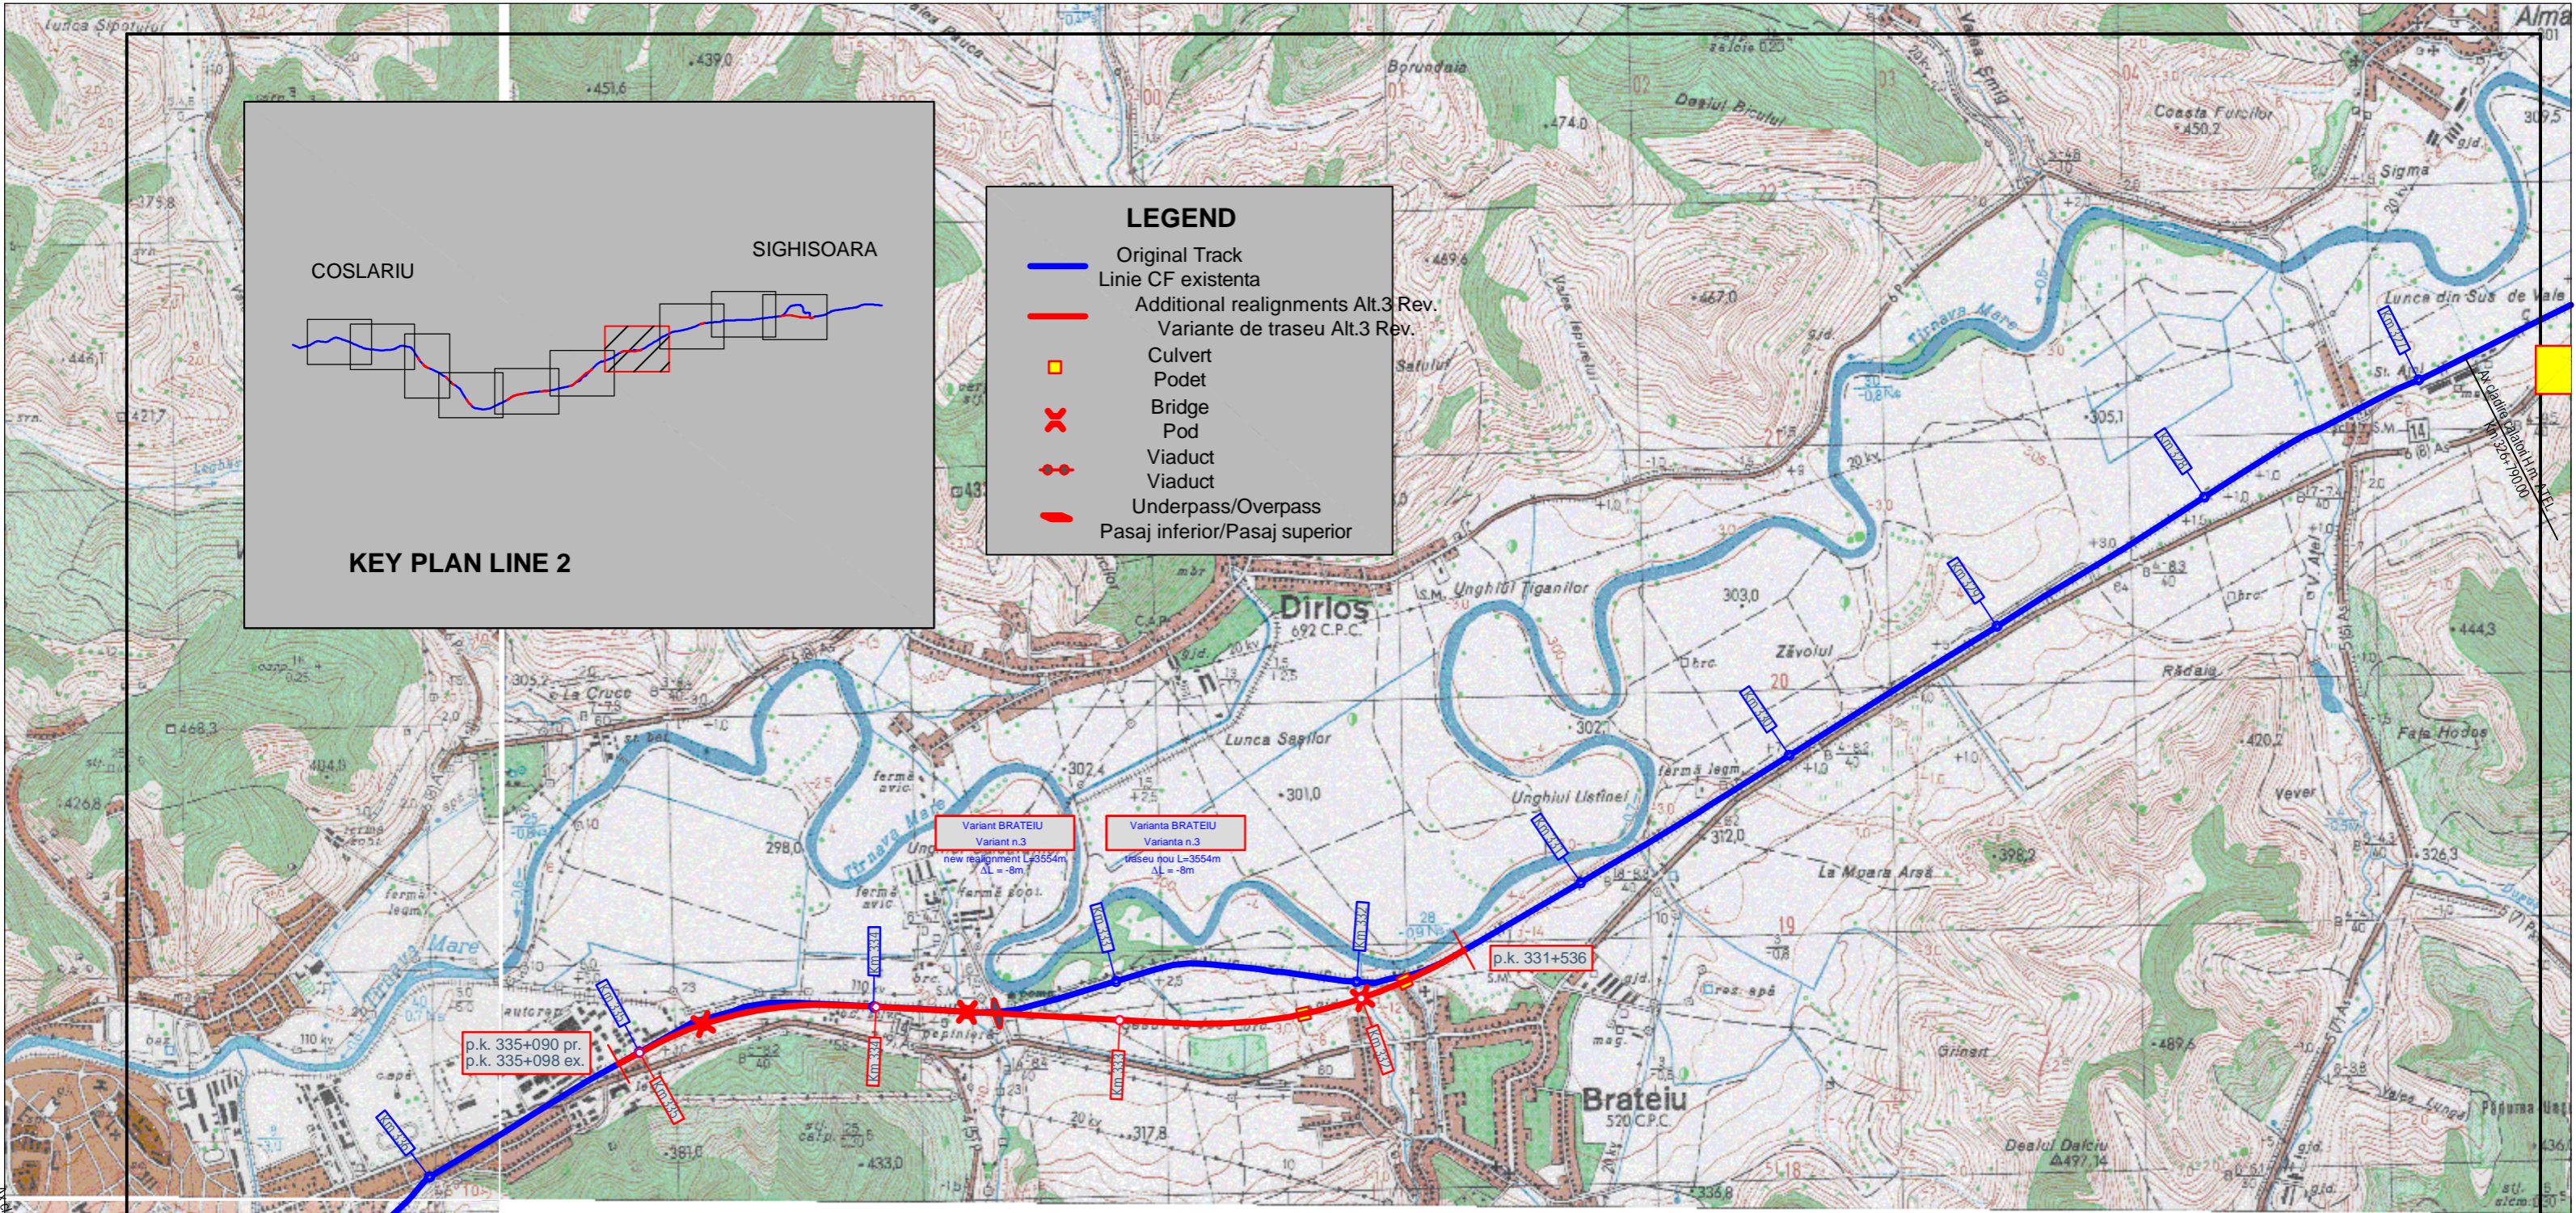

CLIENT		DESIGNER		
CONTRACT TITLE:		TECNIC		
Technical Assistance for the Preparation of Rail Projects for the Cohesion Fund ROMANIA. ISPA - 2004/RO/16/PA/003 - Publication Ref.:EUROPEAID/121736/D/SV/RO. European Union Financed Project				
PROJECT NAME:				
Rehabilitation of railway line Brasov-Simeria, component of Pan-European Corridor IV, for the trains circulation with maximum speed of 160 km/h - Section Sighisoara-Coslariu				
FEASIBILITY STUDY			December 2010	
SECTION 2: SIGHISOARA - COSLARIU			SCALE 1 : 25.000	
ANNEX: GENERAL PLAN - PAG.4/10			ALTERNATIVE 3 REVISED	