


PLAN

SCARA 1:100

A

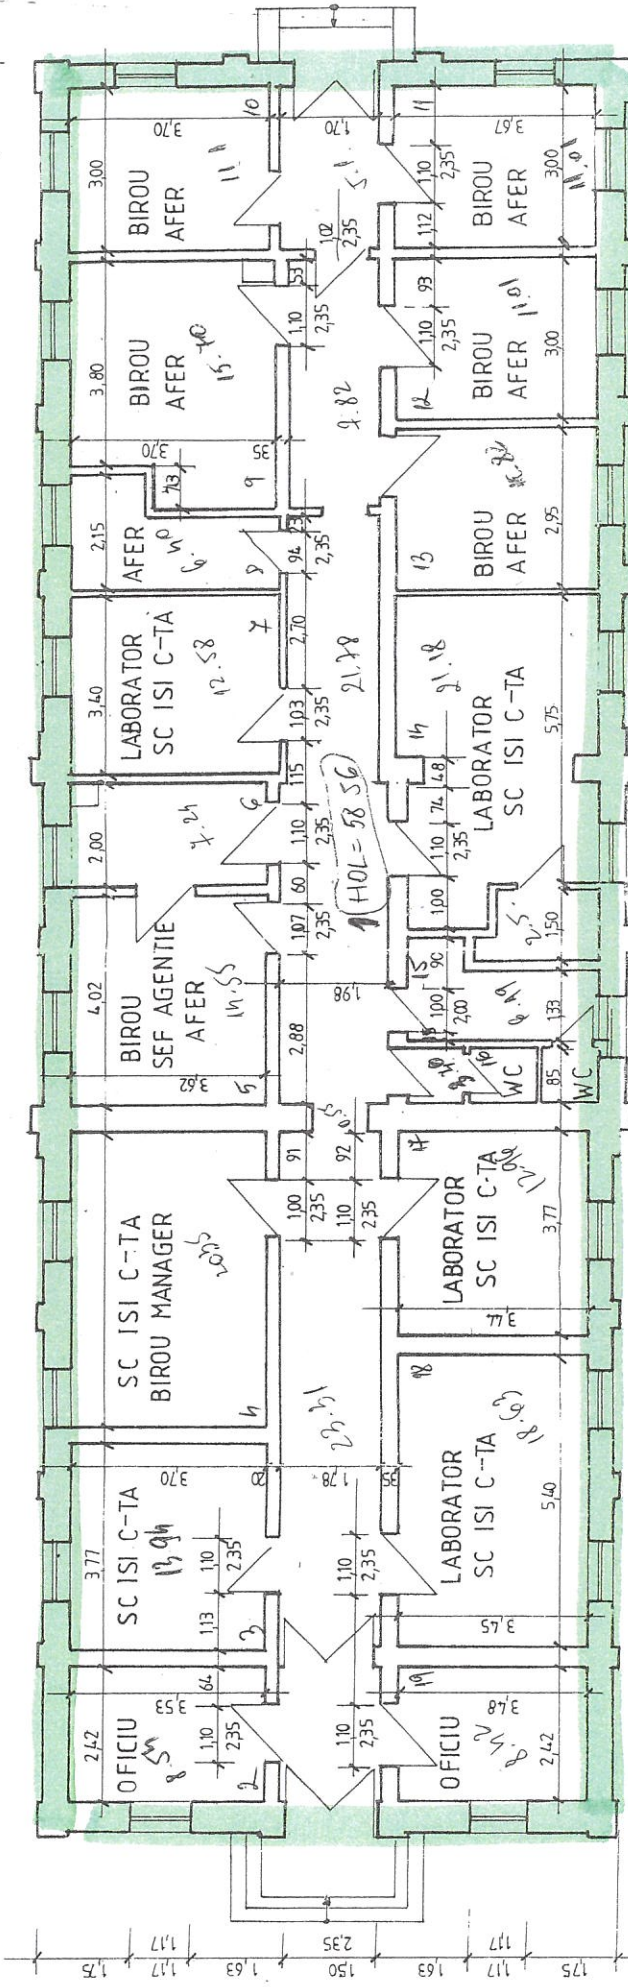

FATADA SPRL LINII

SCARA 1:100

A

STATA DE CONSTANTA PORT A
CLASARE ADMINISTRATIVE
- Spatii in suprafata totala de etaj, imp
pazas spre intrare

