


Acest plan anuleaza si inlocuieste planul nr. PT.03.01.23.TS.316 - 01/01 elaborat la data 01.2013
 This layout plan canceled and replaced layout plan no. PT.03.01.23.TS.316 - 01/01 prepared on 01.2013

Profil transversal aplicabil intre km 493+675 si km 493+745
 Cross section applicable between km 493+675 and km 493+745
 scara / scale 1:100
km 493+721.849

Fiș II
 Track II
 NSS = 183.700
 h = 0 mm

Fiș I
 Track I
 NSS = 183.700
 h = 0 mm

175.0 m

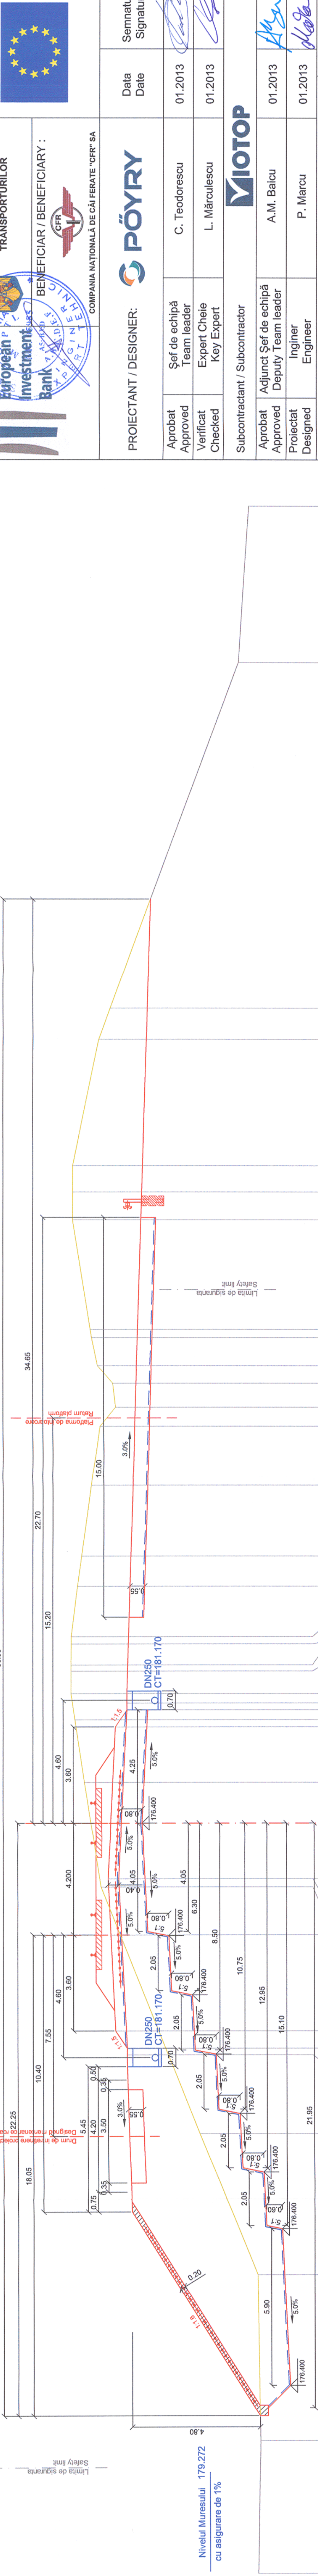

Cote proiect Project levels	Cote existente Existing levels	Distanțe Distance
177.467	177.372	23.196
177.466	177.466	16.963
179.623	179.623	11.644
182.325	182.325	8.700
182.337	182.337	8.450
182.770	183.313	7.800
182.950	183.313	4.200
183.056	183.056	2.405
183.056	183.056	2.100
182.951	183.929	0.000
182.771	184.290	3.877
182.338	184.431	4.500
182.325	184.431	4.856
184.425	184.430	5.696
184.428	184.428	5.920
184.427	184.427	6.715
184.425	184.425	6.985
184.185	184.185	8.874
184.026	184.026	10.001
183.671	183.671	12.661
183.341	183.341	14.883
182.754	182.754	15.592
182.865	182.865	16.489
183.433	183.433	17.156
183.650	183.650	18.197
183.705	183.705	18.502
184.367	184.367	24.636
184.368	184.368	23.653
184.390	184.390	29.372
182.956	182.956	30.544
178.175	178.175	43.509
177.806	177.806	49.372

LEGENDA / LEGEND

- geogrid/geogrid
- geotextil/geotextile
- pamant vegetal 40 cm grosime consolidat cu georetea /
40 cm thick vegetable soil consolidated with geo-nets
- diametru nominal tub de dren /
nominal diameter of collecting pipeline
- cota fund tub dren /
pipe bottom of collecting pipeline
- anrocamente / riprap
- consolidare teren de baza a rambuleiului
- consolidation of the railway backfill base ground

PROIECTANT / DESIGNER:



Șef de echipă
Team leader
C. Teodorescu

Expert Cheie
Key Expert
L. Mărculescu

Subcontractant / Subcontractor

MIOTOP

APROBAT / APPROVED

A.M. Baicu

01.2013

VERIFICAT / CHECKED

P. Marcu


01.2013

VERIFICATOR / EXPERT

Semnatura / Expert
Signature

Centina / Expert
Requirement
Report / Expertise

MINISTERUL TRANSPORTURILOR

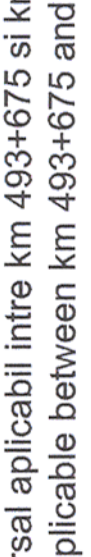

BENEFICIAR / BENEFICIARY :
 COMPANIA NAȚIONALĂ DE CĂI FERATE "CFR" SA

SEMNTURA / SIGNATURE

01.2013

01.2013

SCARA / SCALE

1:100

1/05.2013

COD DESEN / DRAWING CODE

PT.03.01.23.TS.316

Nr. / No
01/01