


N

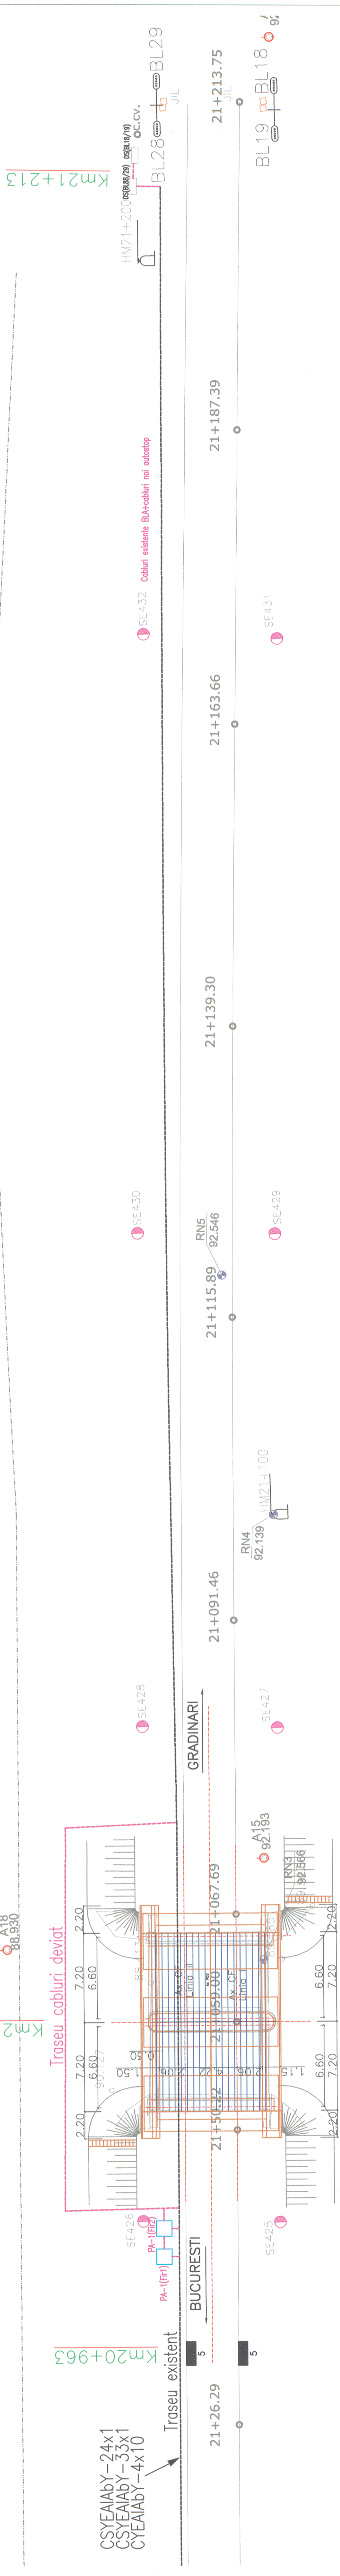

B					
A					
BENEFICIAR/BENEFICIARY: ROMANIAN RAILWAY NATIONAL COMPANY		Modificarea / Revision AUTORITATEA DE IMPLEMENTARE / IMPLEMENTING AUTHORITY Ministerul Transporturilor / Ministry of Transport		Contract / Contract 1303/2007 CFU	
Intocmit / Designed Teh. Natalia TOMA		prointec		Contracting Authority AUTORITATEA CONTRACTANTA / CONTRACTING AUTHORITY Ministerul Economiei si Finantelor UNUNEA EUROPEANA / EUROPEAN UNION	
Verificat / Checked Ing. Decabul STEFANESCU		CONSISS PROJECT		Project financed by POS Transport 2007-2013	
Self echipa / Team member Ing. Stelian VARA-CROS		Scara / Scale : 1:250 Date / Date : 6.2009		PORTOFOLIU DE PROIECTE PHARE CES 2005 / PHARE CES 2005 PROJECTS PORTFOLIO LOT 1	
Adresa tehnica pentru pregatirea unor lucrari de reabilitare pentru tuneluri si poduri de cale ferata Technical address for preparing rehabilitation works required by railway tunnels and bridges Denumire desen / Drawing Title: Pod / Bridge km 21+084 Sumara scurta / Short summary: Pod / Bridge km 21+084 Nr. / No.: CS01 Instalatii de semnalizare / Signalling installations: PD 5					