



SECTIUNE TRANSVERSALA A-A / A-A CROSS SECTION

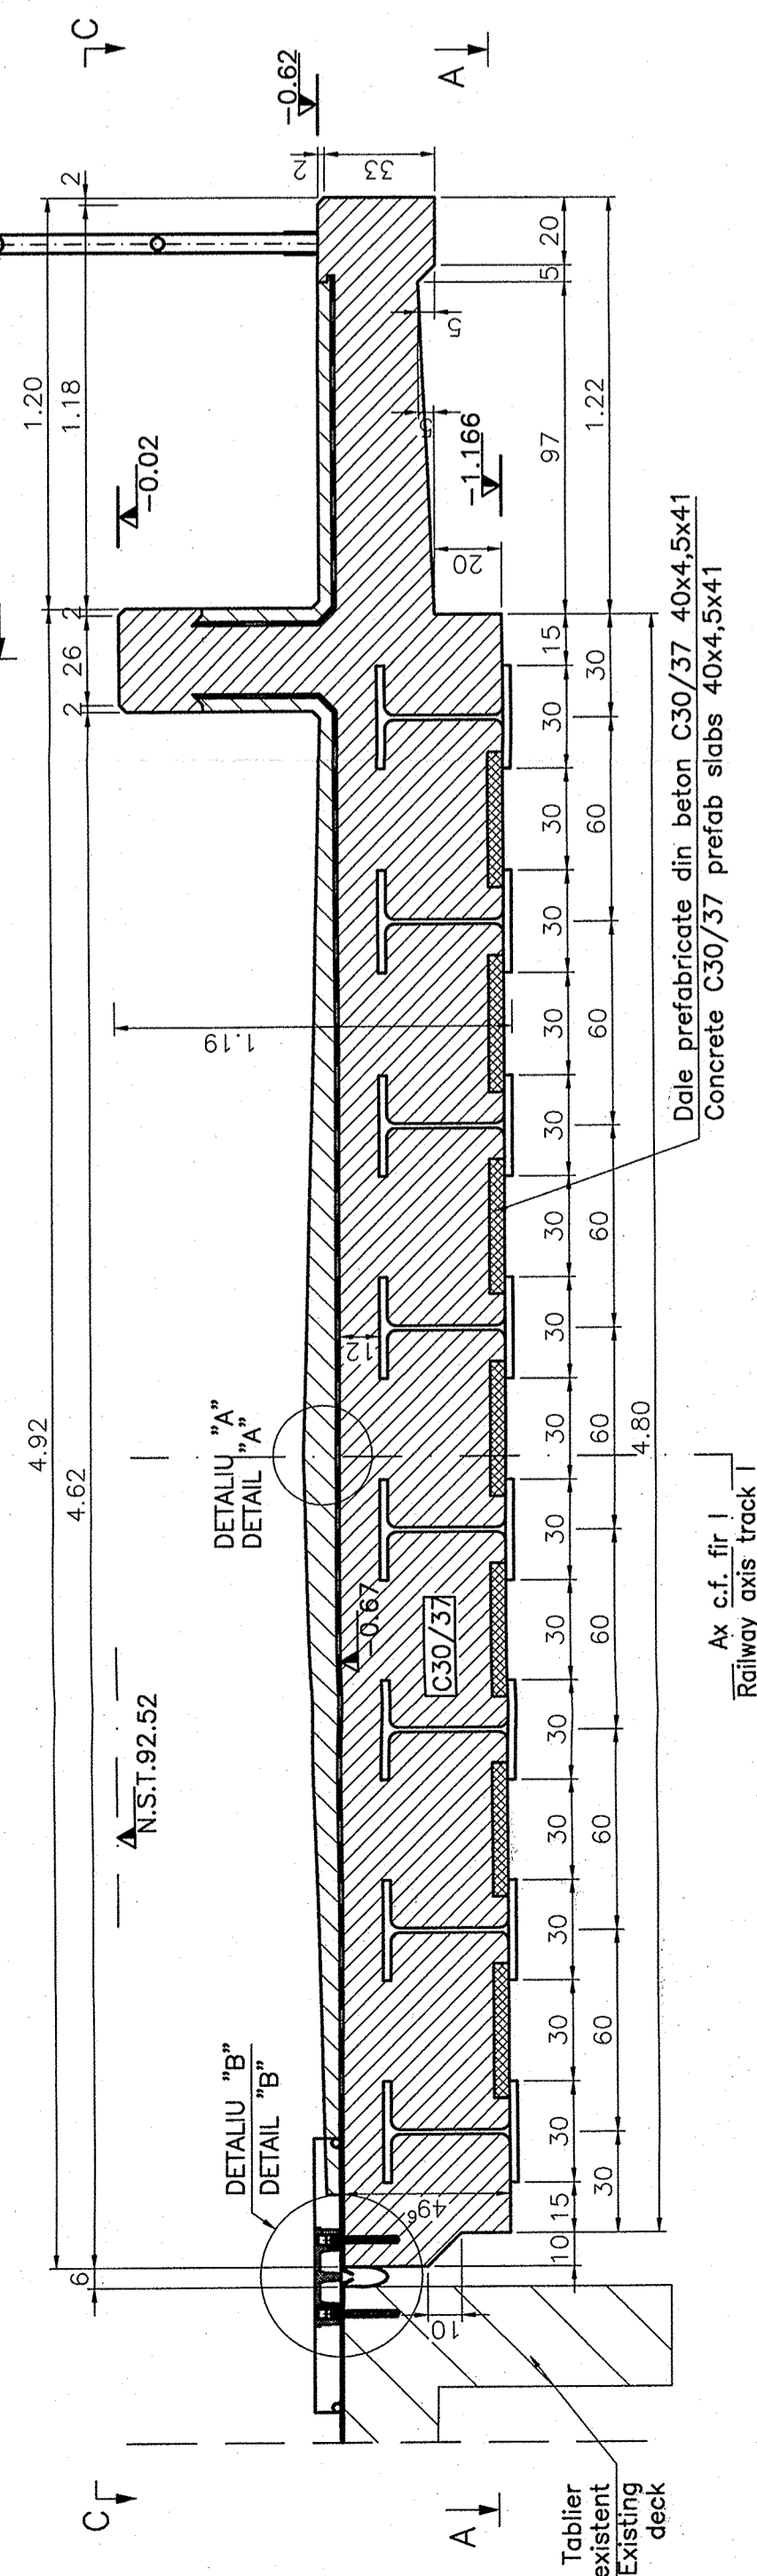


VEDERE PLANA C-C / C-C PLAN VIEW

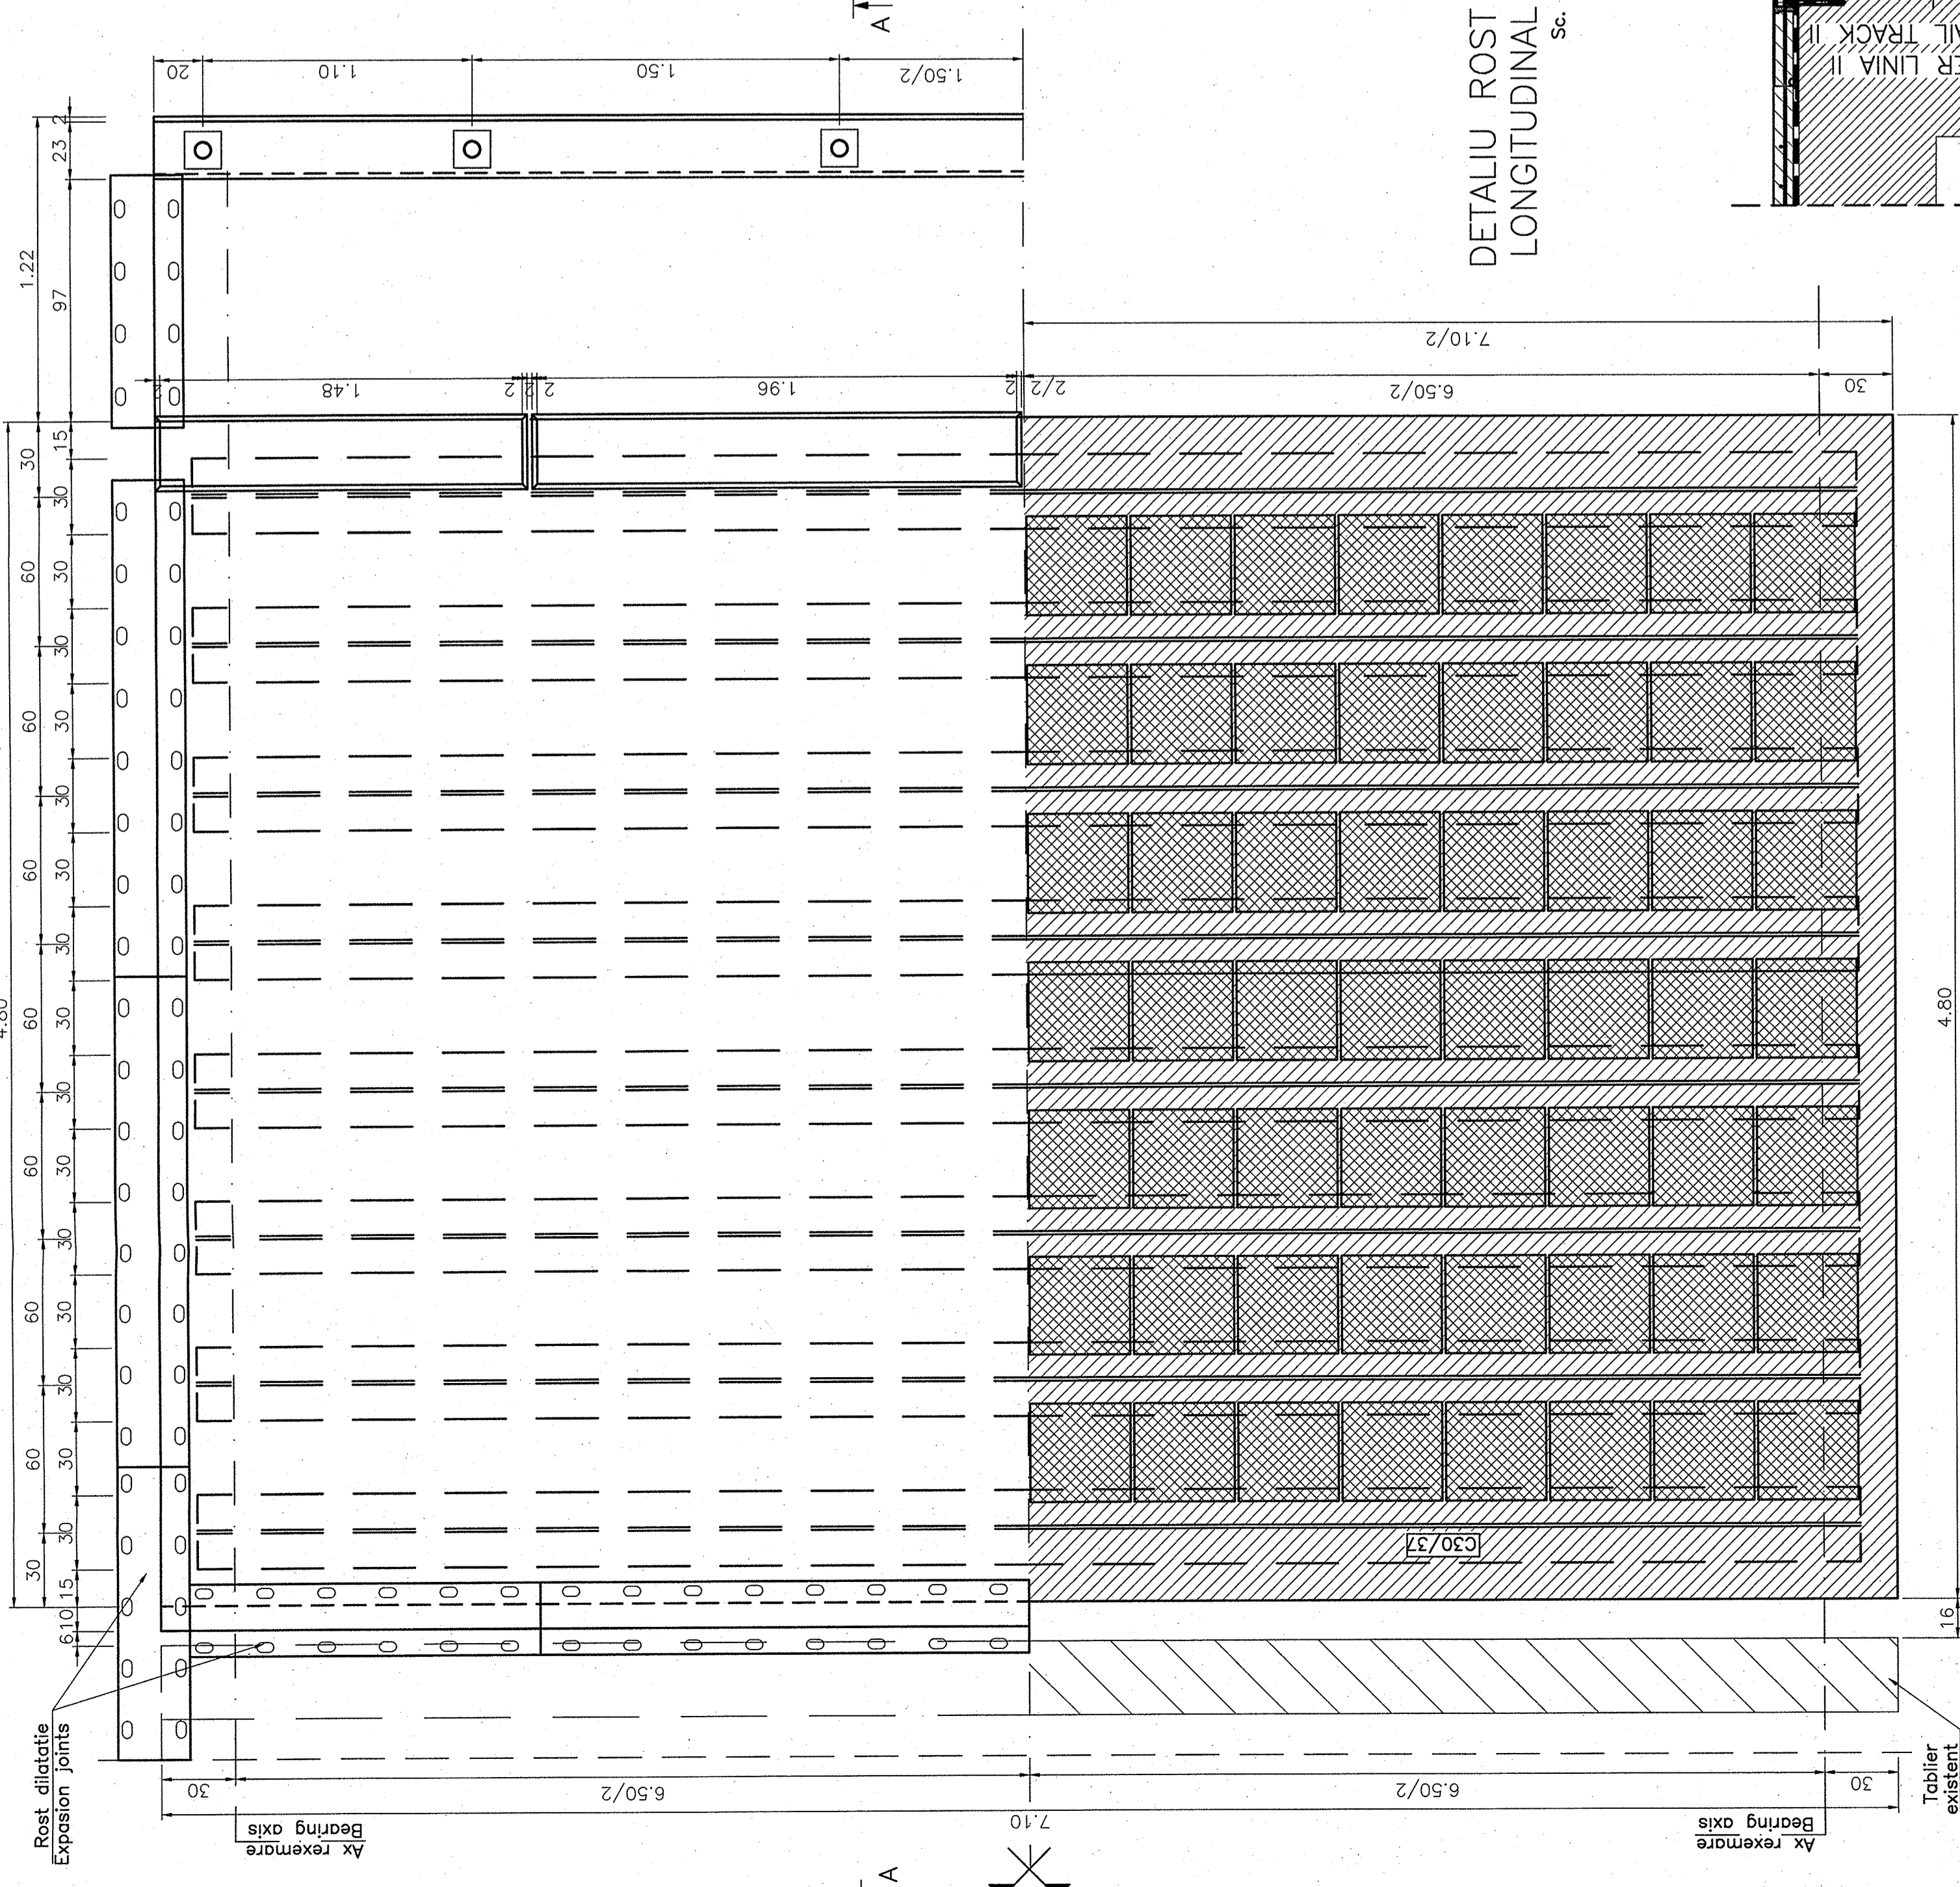


SECTIUNE TRANSVERSALA B-B / B-B CROSS SECTION


SECTIUNE LONGITUDINAL B-B / LONGITUDINAL SECTION B-B

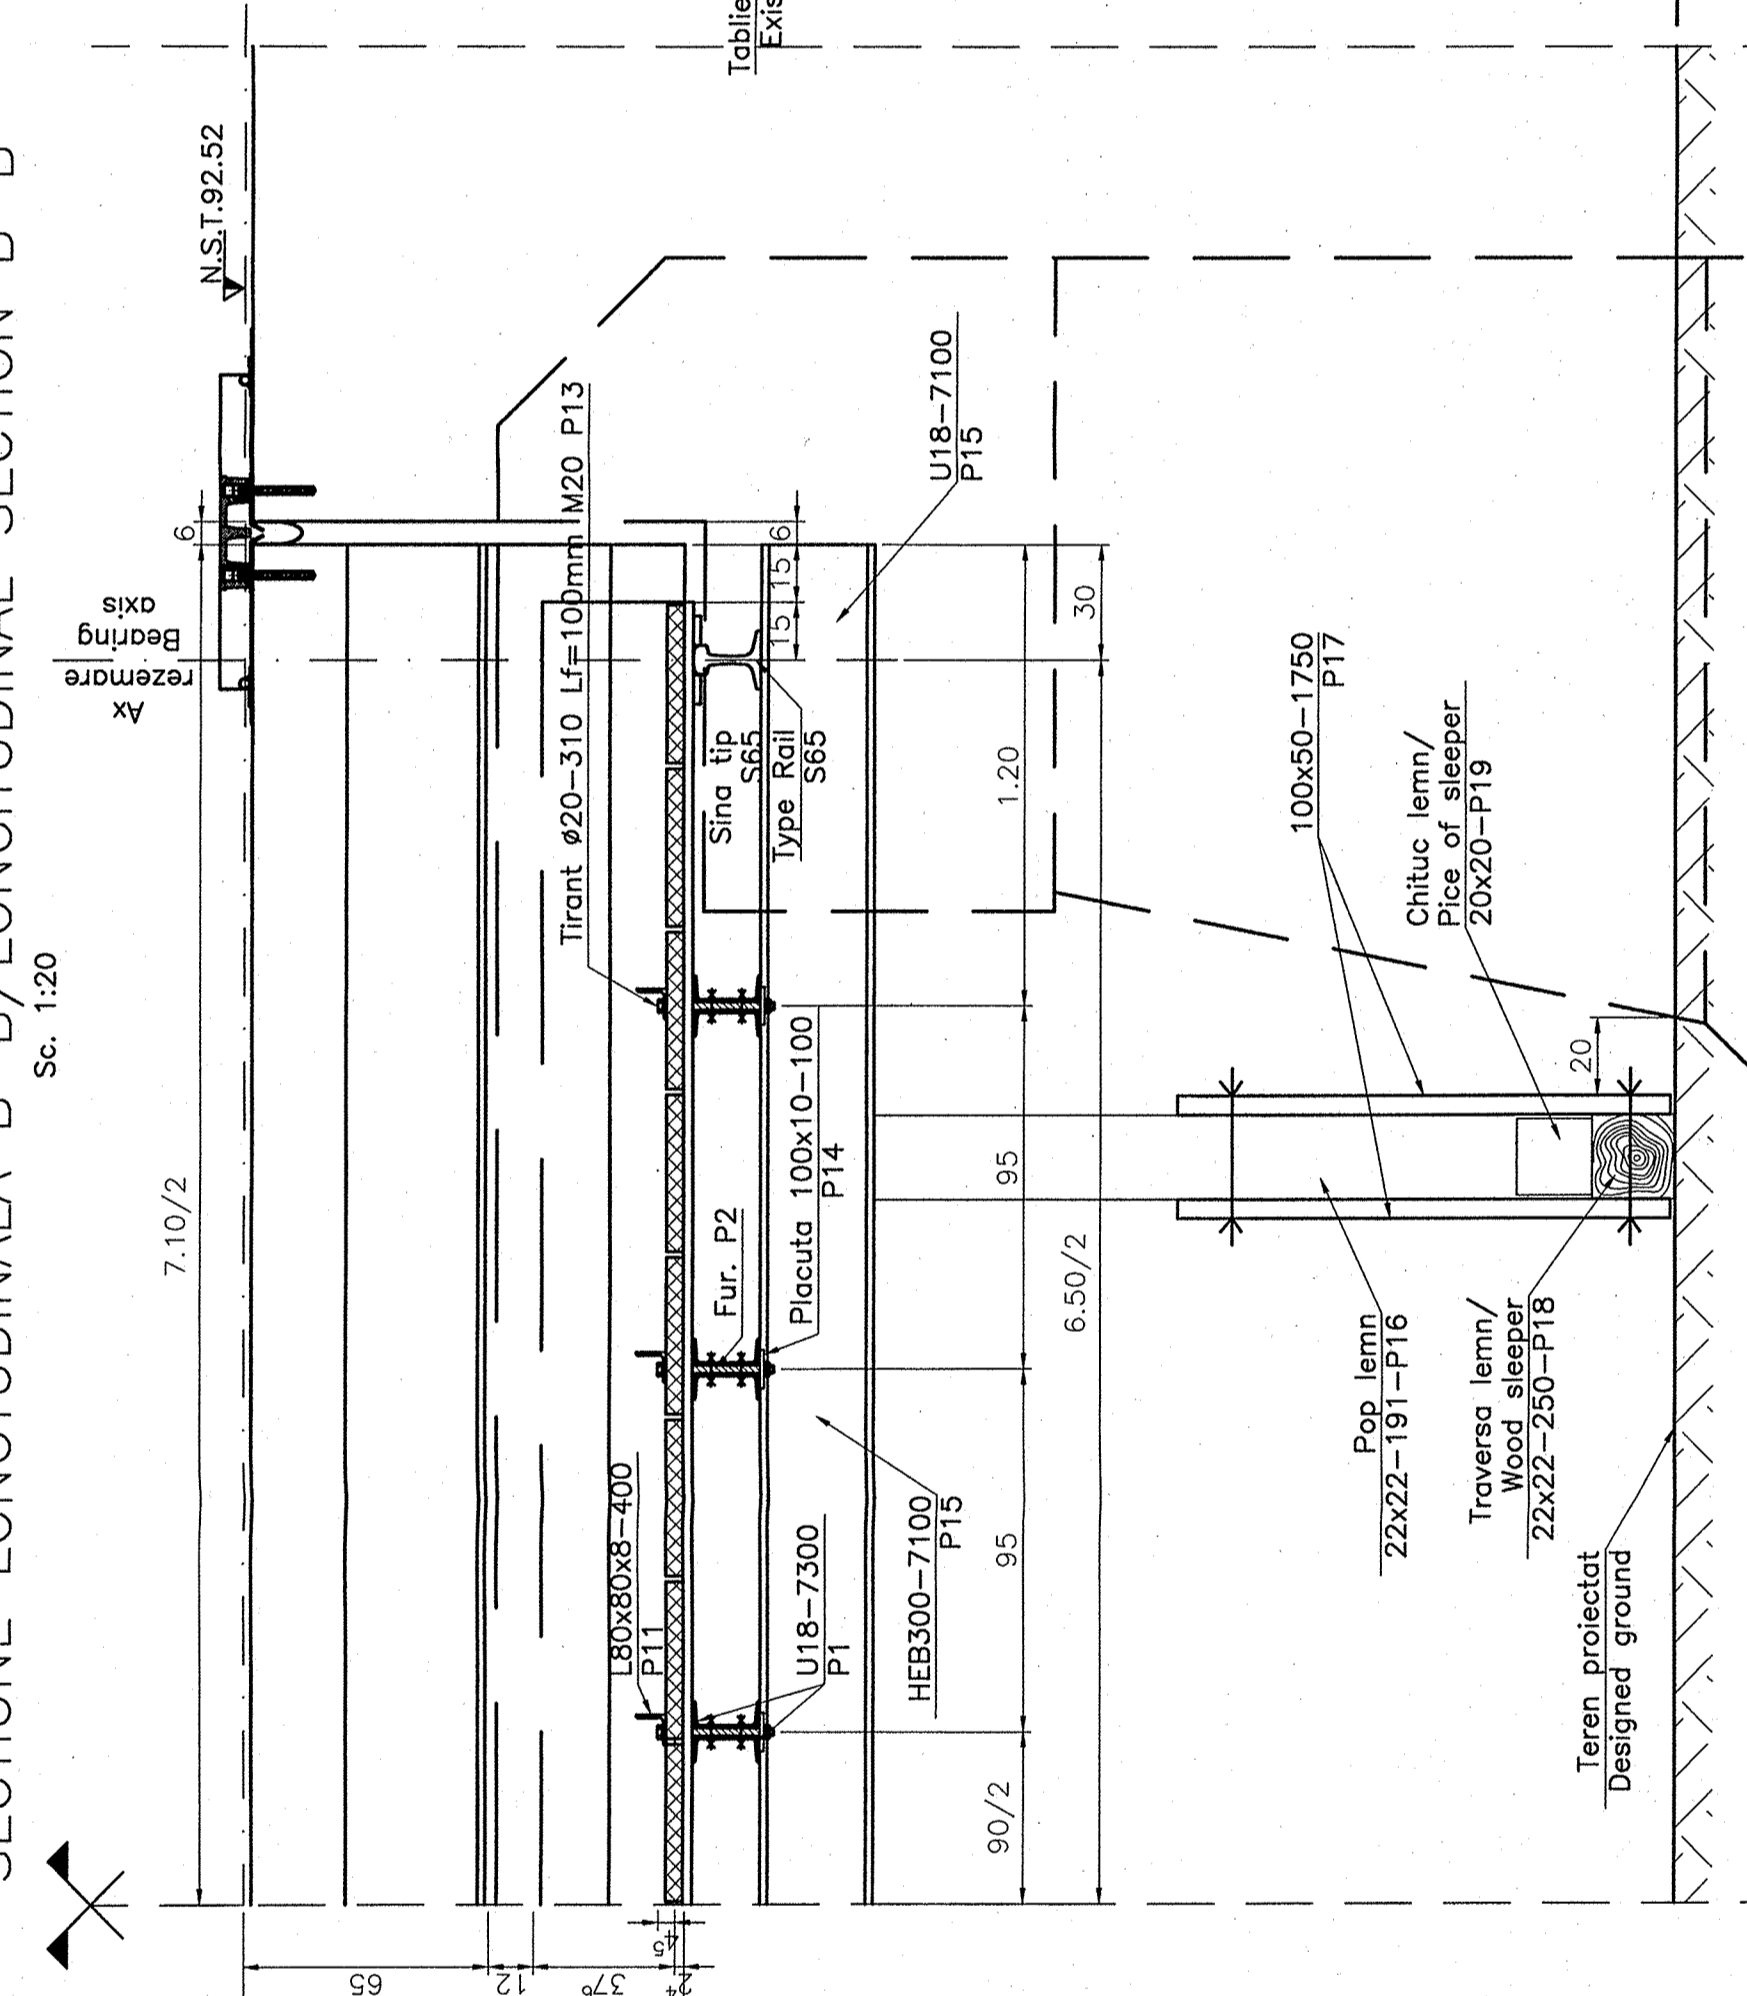

SECTIUNE LONGITUDINAL B-B / LONGITUDINAL SECTION B-B

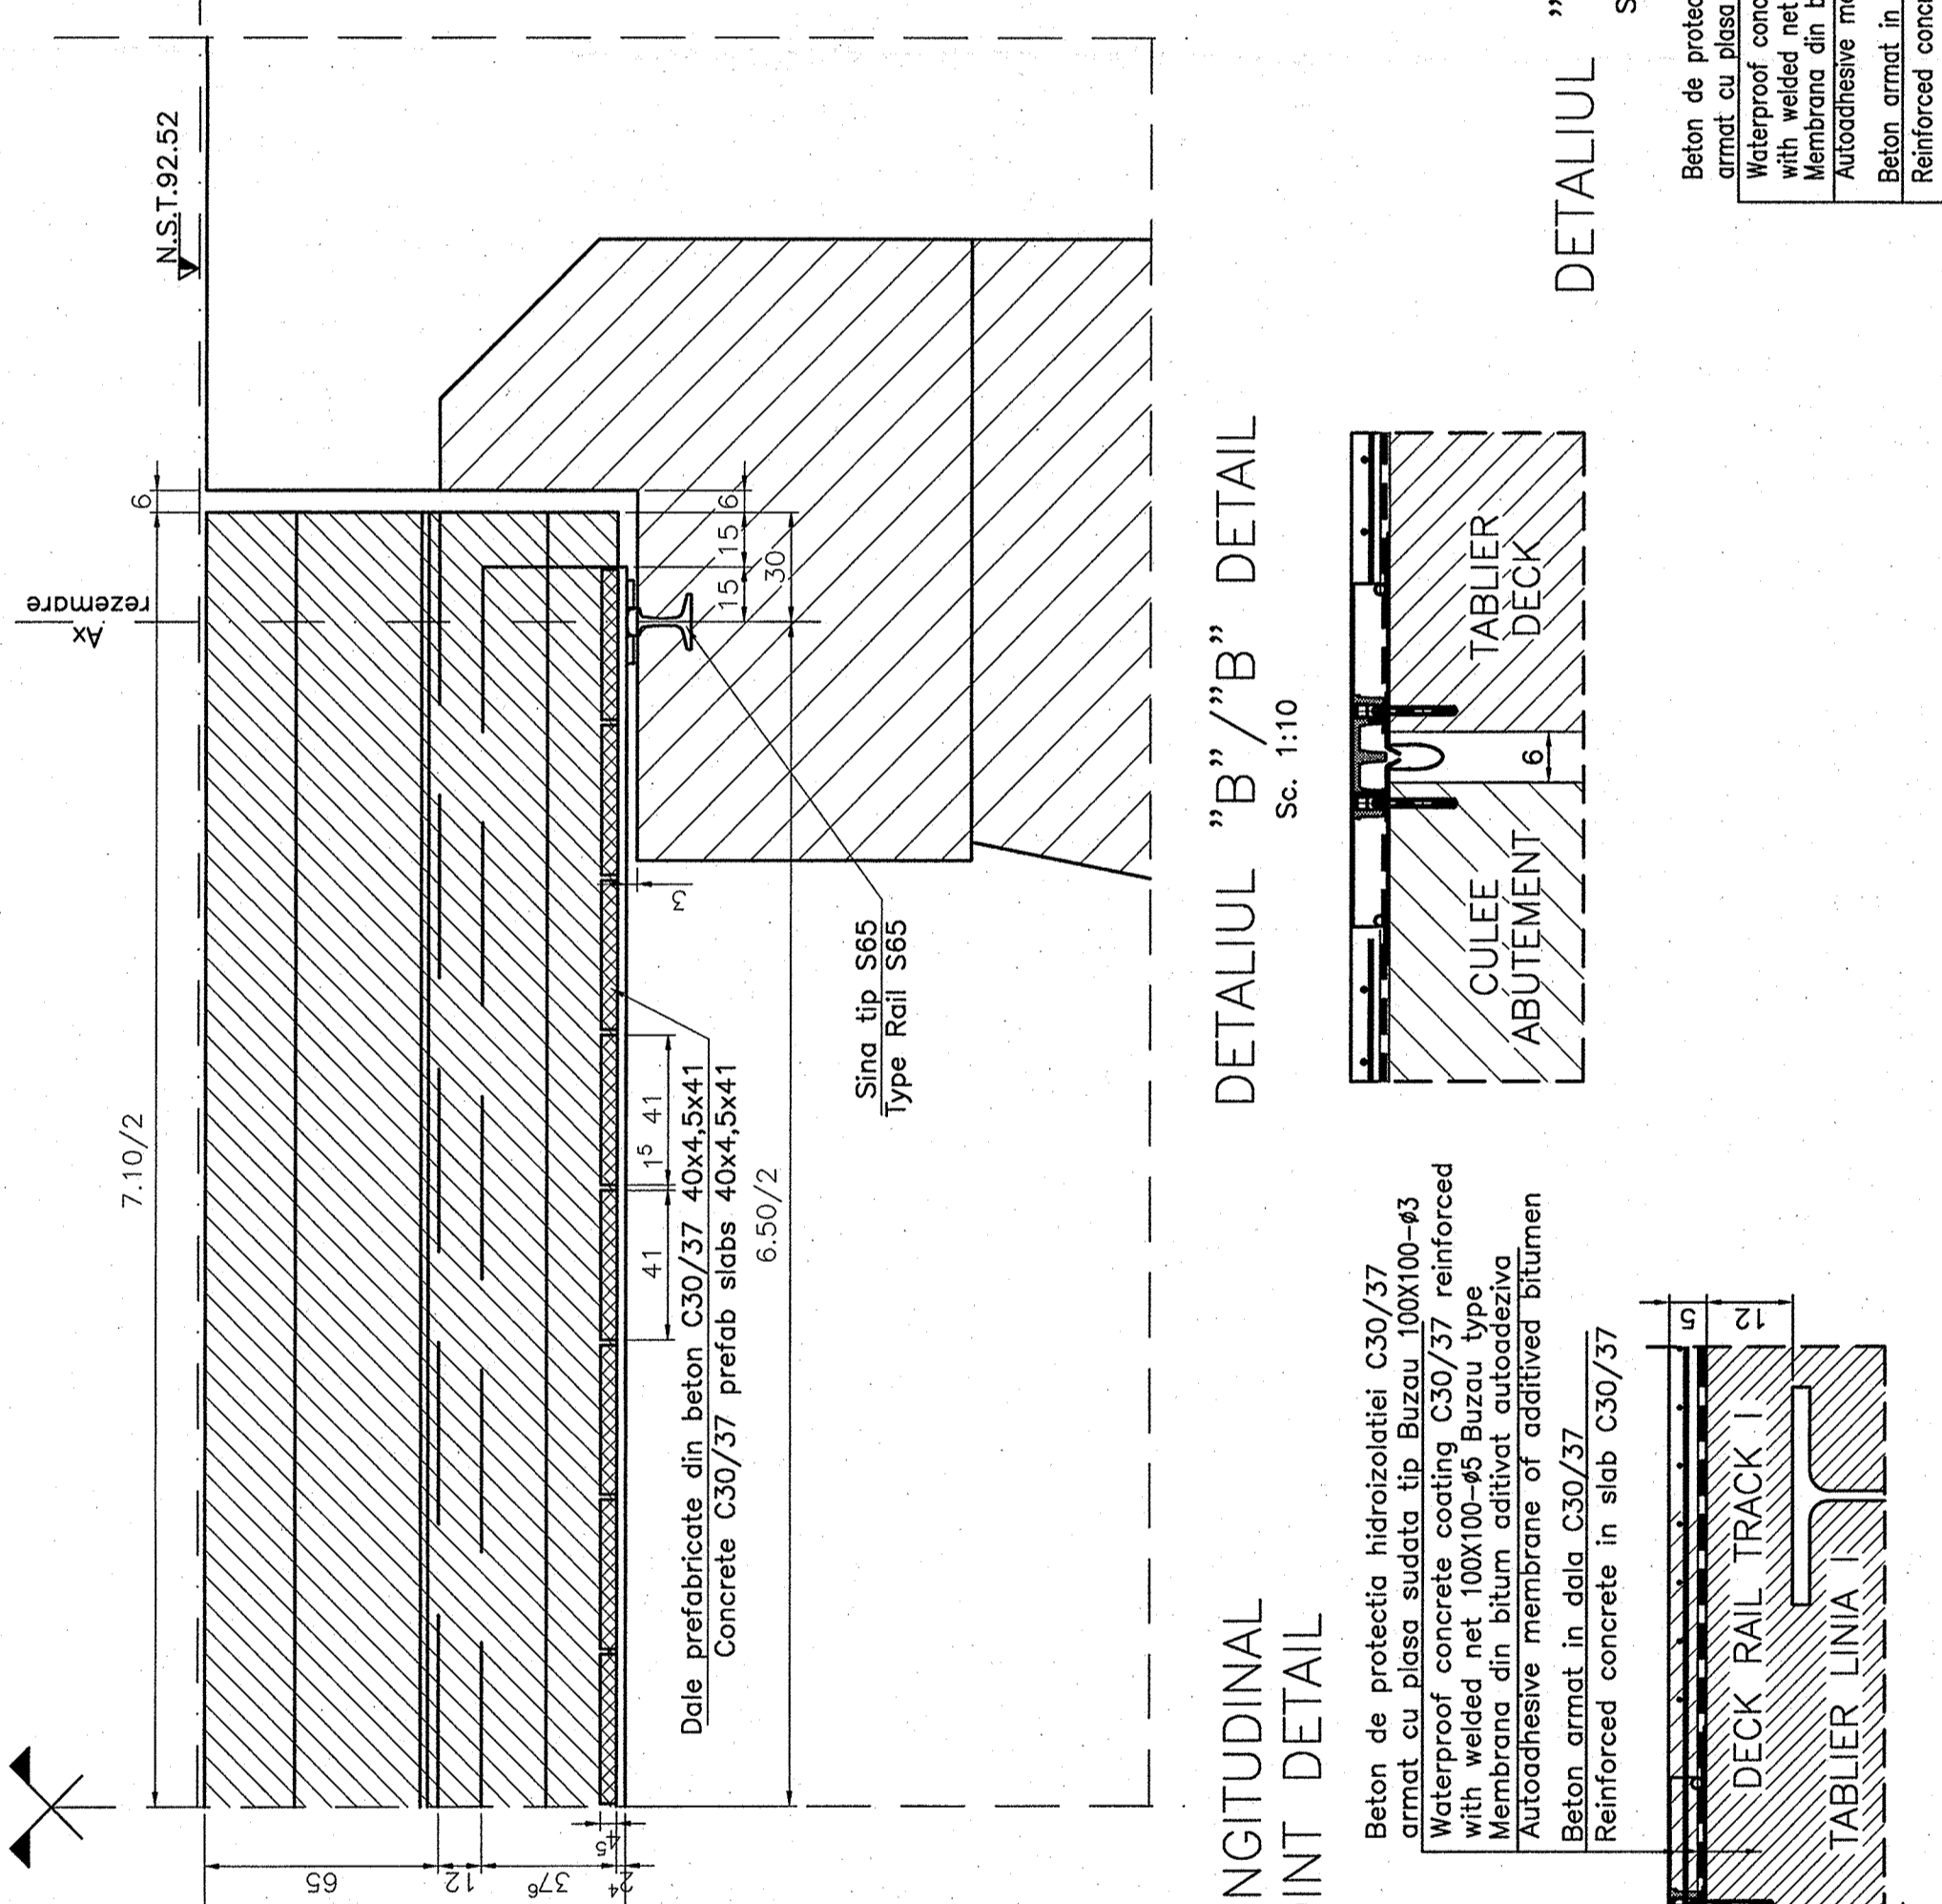

SECTIUNE TRANSVERSALA A-A / A-A CROSS SECTION

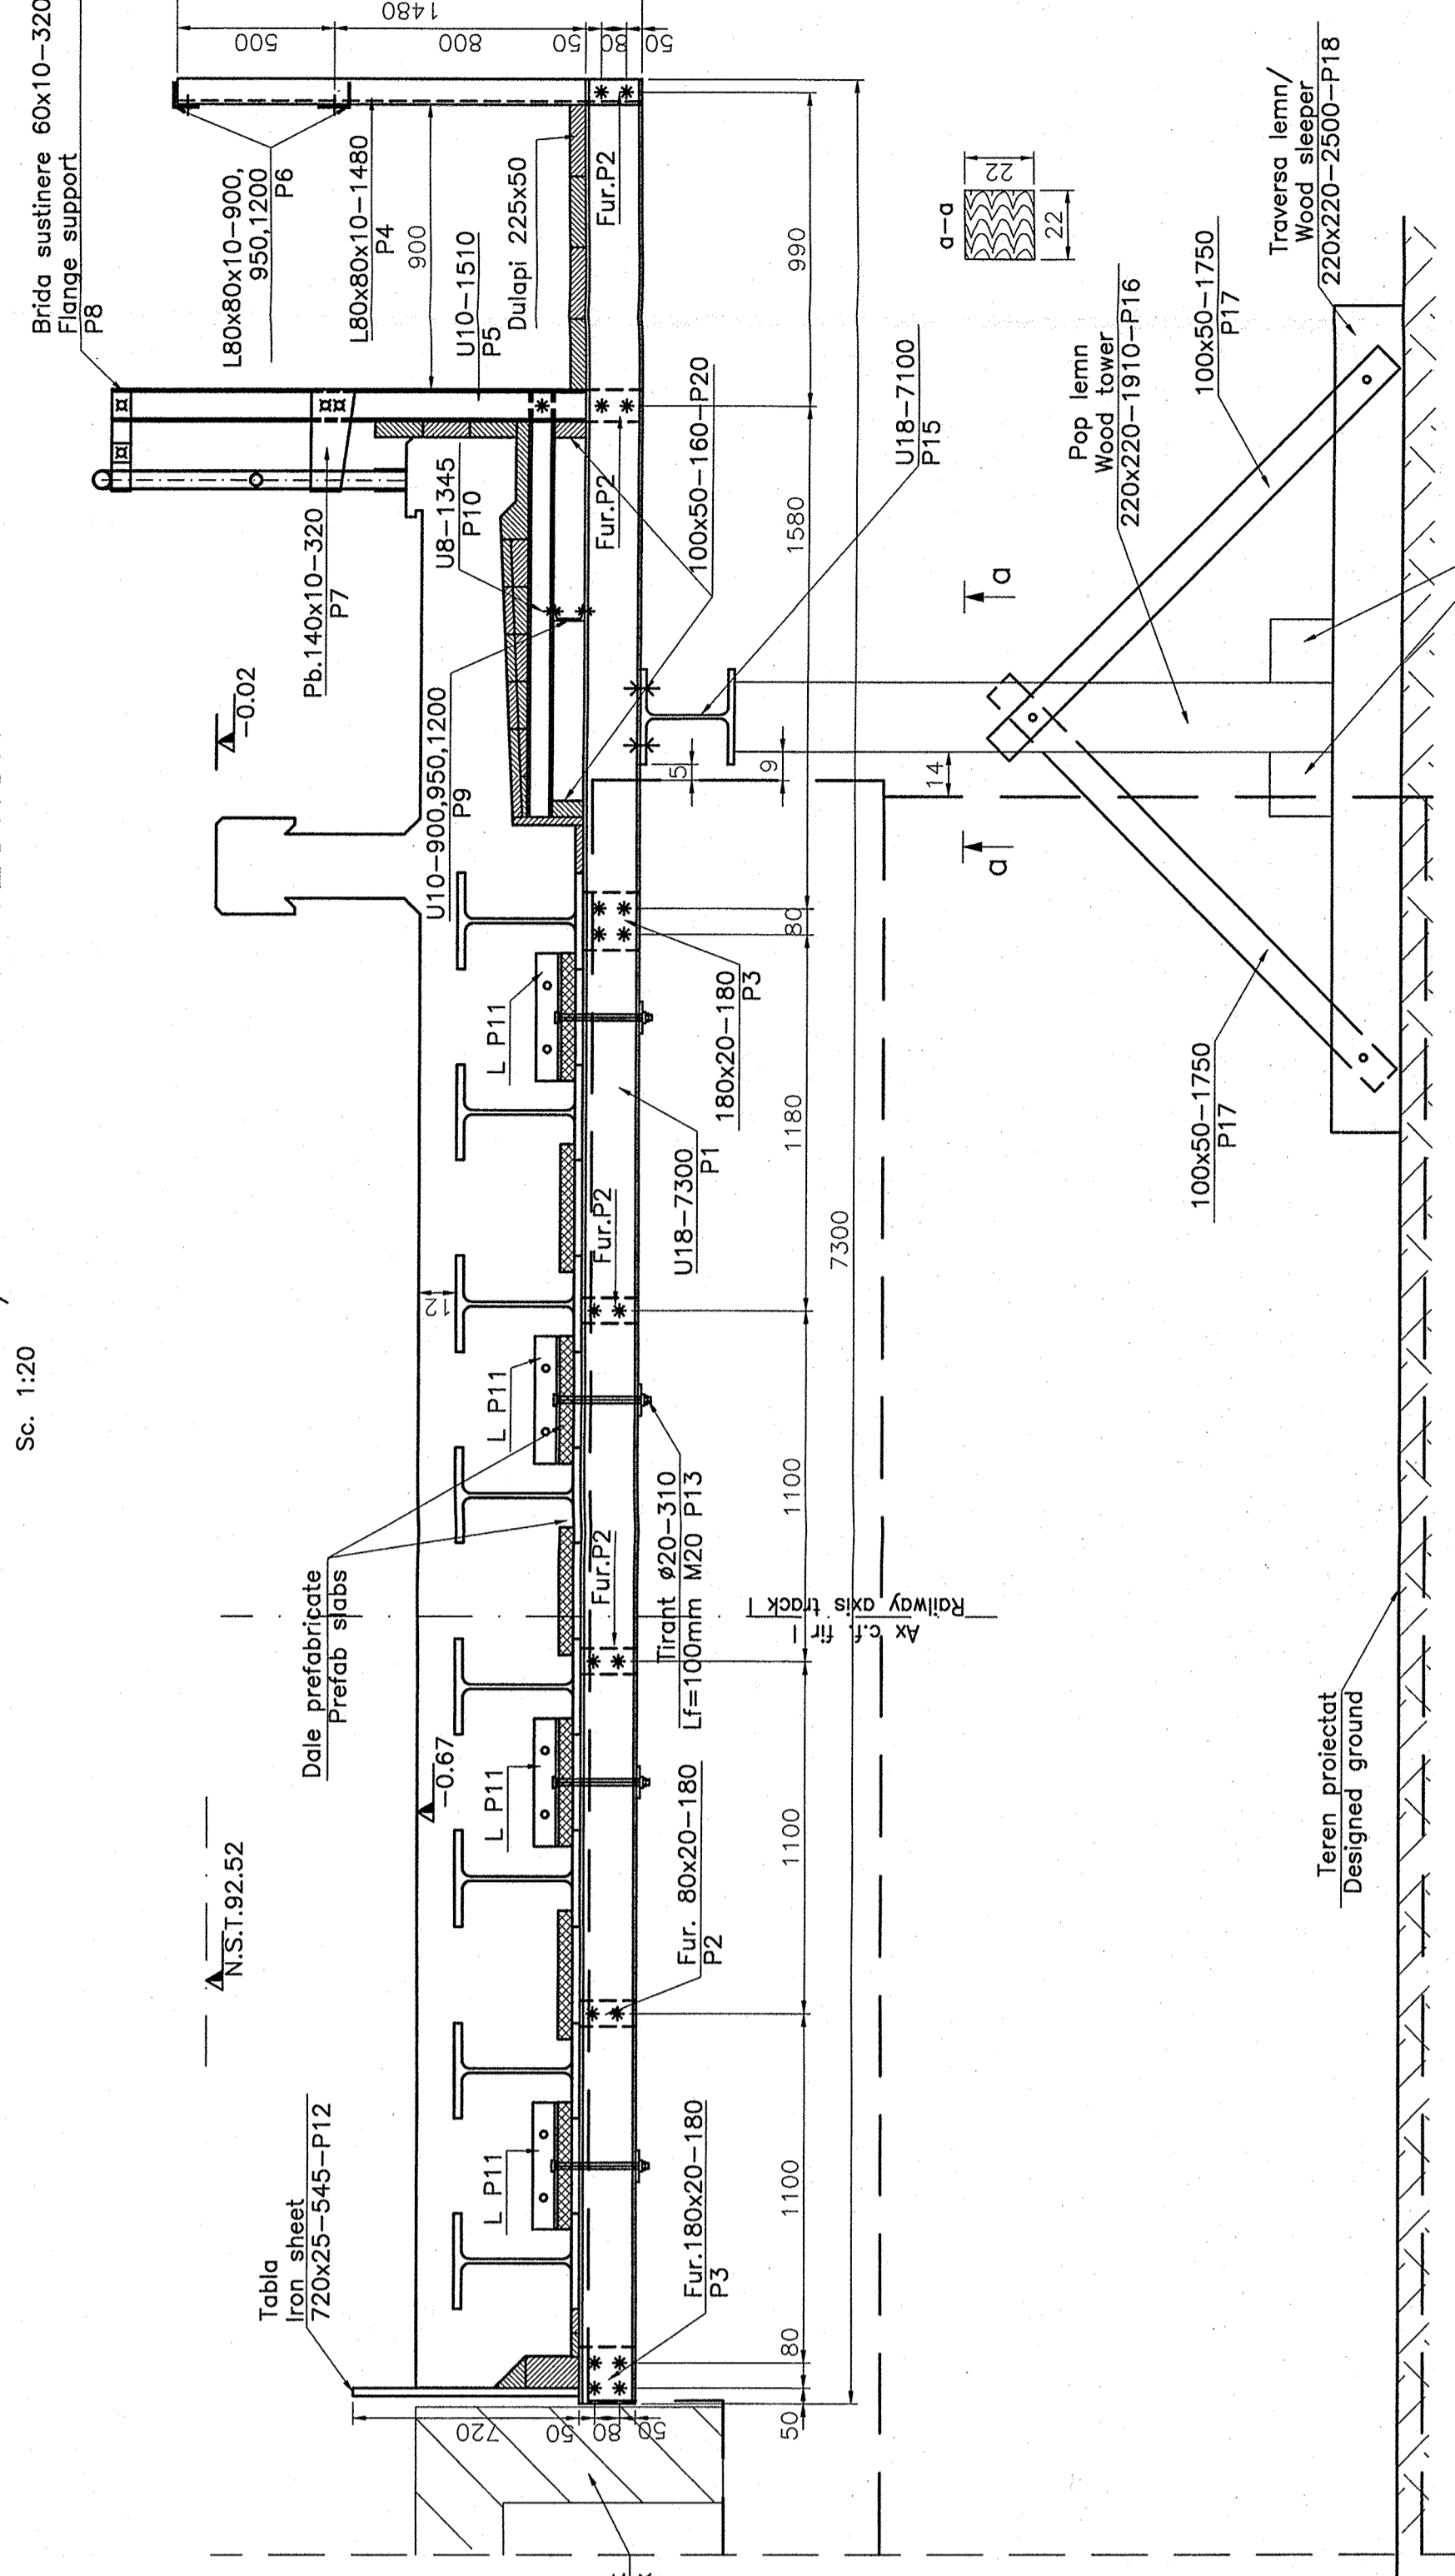

LEGENDA SURUBURILOR

Surub M20 *
ASAMBLARE hexagonal SR EN ISO 4017:2002
Plutite cu cap hexagonal SR EN ISO 4032:2002

MATERIALE
Chesotea moose SR EN 1313-1:41:2001
Chesotea fag STAS 1961/1980
0,37-2n elemente sustinere cofraj (SREN 10056-1:2000)


CONVOIUL DE CALCUL LM71

OBS:
Montarea predalelor pe tabla inferioara a grinzilor metalice se realizeaza astfel:
- se aplica un strat subtile de bitum cald bitum cald
- se monteaza joianta predatei pe stratul de bitum cald


LEGENDA BETOANELOR

BETON ARMAT in TABLIER
C-30/37; clase de expunere XF3+XC3; A/C=0,45; agregat 0-16mm; Ciment CEM I-42,5N; consistenta S2, G150.
BETON ARMAT PROTECTIE HIDROZOLANTE
C-30/37; expunere la aer A/C=0,45; agregat 0-16mm; Ciment CEM I-42,5R; consistenta S3, G150.

CONCRETE LIST


REINFORCEMENT CONCRETE IN DECK
C-30/37; exposure class XF3+XC3; A/C=0,45; aggregates 0-16mm; Cement CEM I-42,5N; slump S2, G150.
REINFORCEMENT CONCRETE FOR WATERPROOFING
C-30/37; exposure class XF3+XC3; A/C=0,45; aggregates 0-16mm; Cement CEM I-42,5R; slump S3, G150.

DETALIU "A"/"A" DETAIL

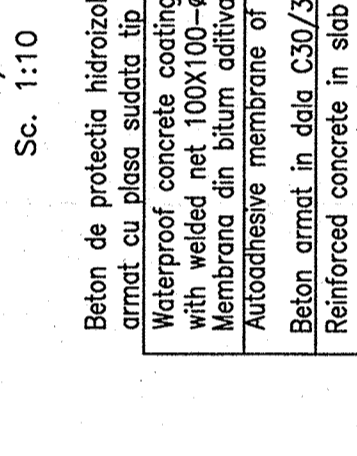


Sc. 1:10

DETALIU ROST LONGITUDINAL LONGITUDINAL JOINT DETAIL

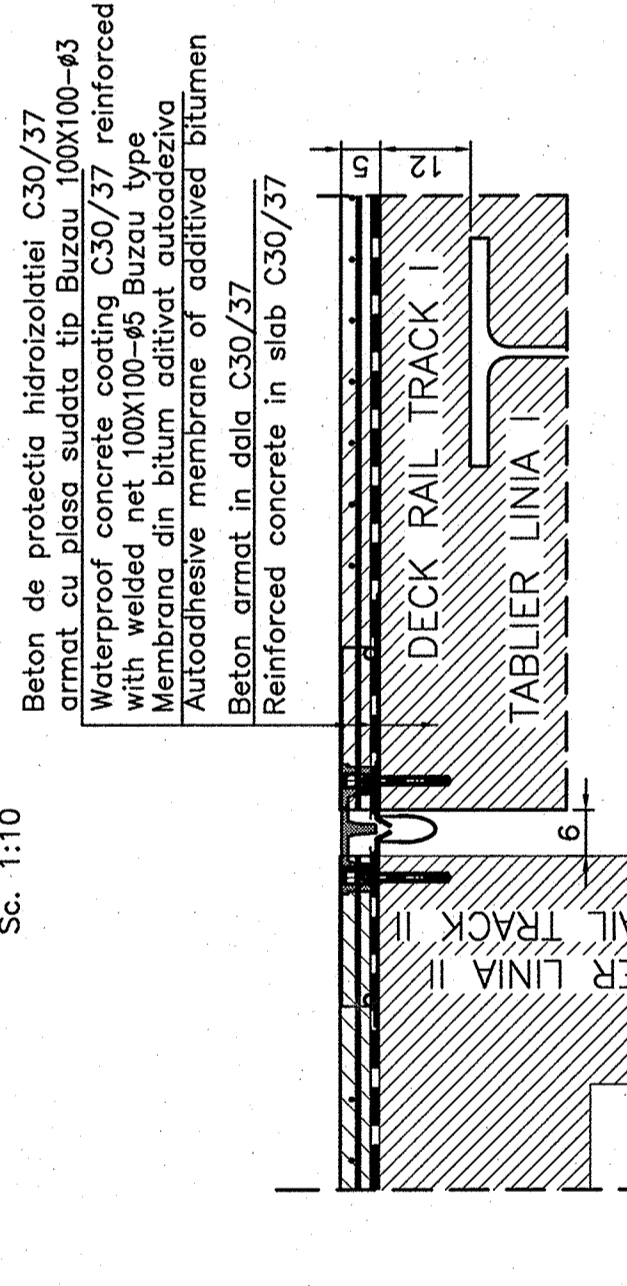

Sc. 1:10


DETALIU "B"/"B" DETAIL

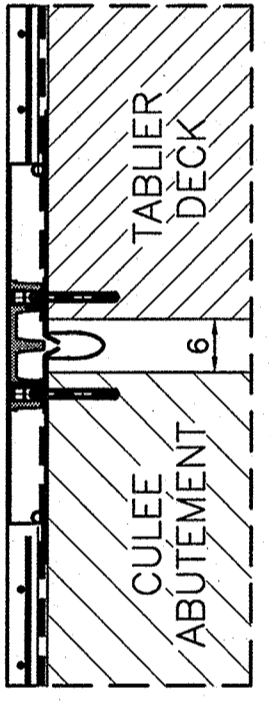

Sc. 1:10

EXTRAS MATERIAL METALIC PENTRU SUSTINERE COFRAJ TABLIER FIR I

Table with 4 columns: Descriere, Cantitate, Unitate de masura, Greutate. Lists materials like U profiles, steel plates, and bolts.

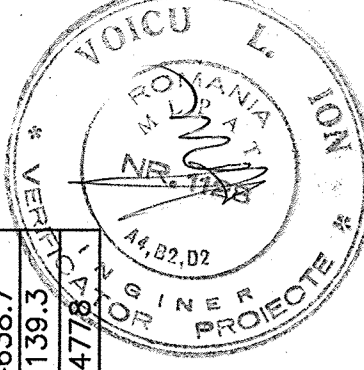

