
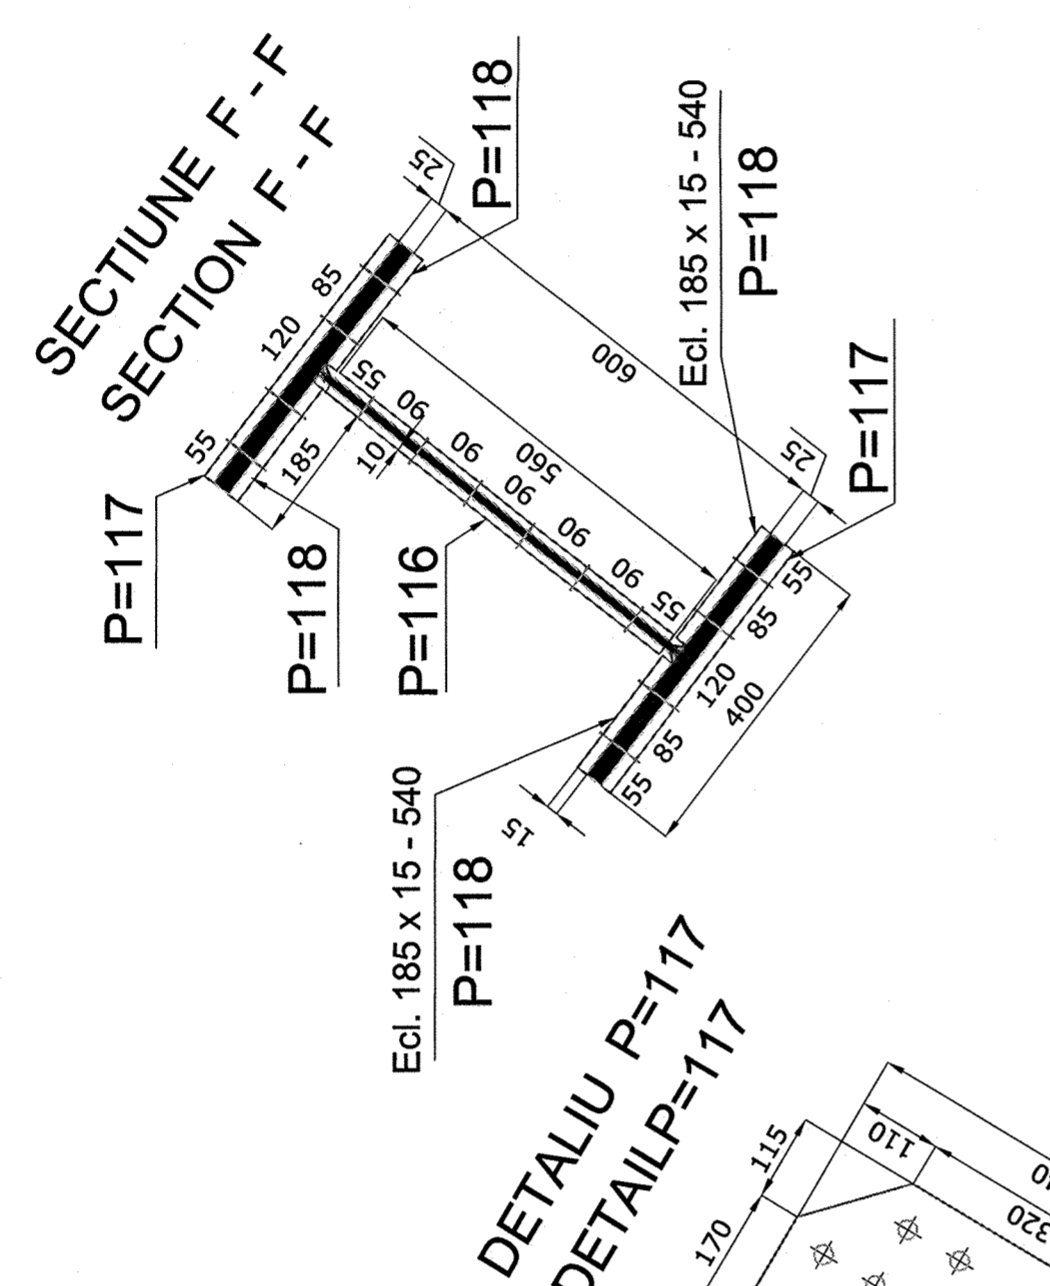


ELEVATIE IMBINARI NOD 2 ELEVATION JOININGS NODE 2

SC 1:10

SECTION A-A SECTION A-A

VIEW E-E VIEW E-E

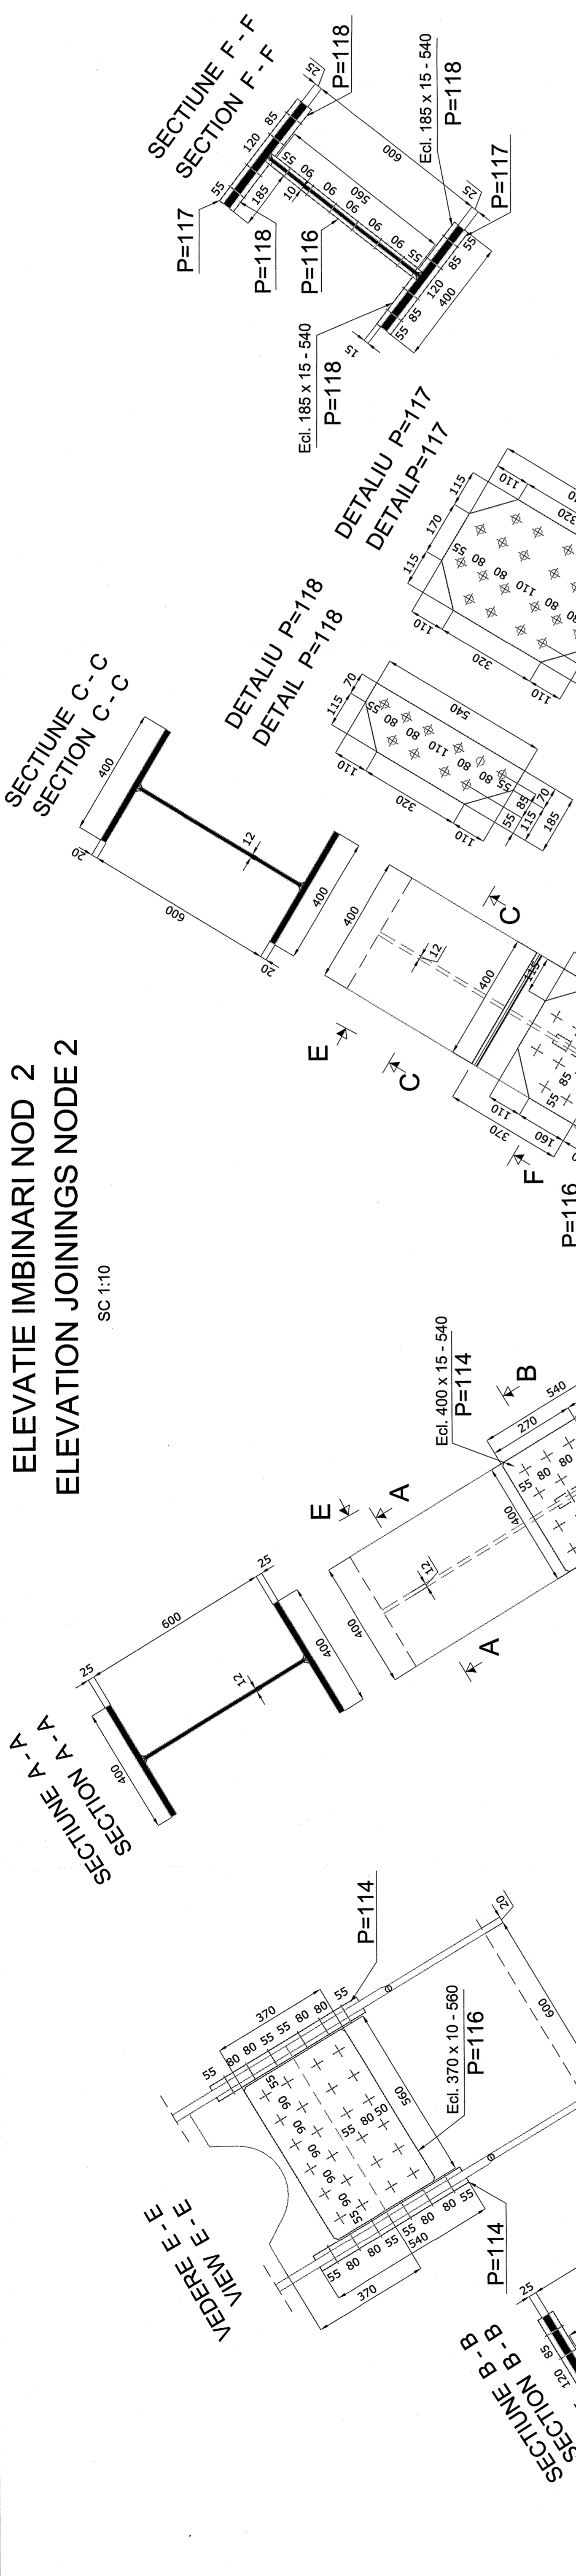


EVALUAREA MATERIALULUI METALIC PENTRU IMBINARIILE NODULUI "2" (1 NOD) EVALUATION OF METALLIC MATERIALS FOR JOININGS NODE "2" (1 NODE)



POZ	DENUMIRE PIESA	BUC	SECTIUNE	L[m]	Kg/m	Kg/buc	MASA S355K2G4	MASA S235J2G4
114	ECLISA EXT PRINDERE DI-2	2	400x15	0.540	47.1	25.4	-	51
115	ECLISA INT PRINDERE DI-2	4	185x15	0.540	21.8	11.8	-	47
116	ECLISA PRINDERE INIMA DI-2; D2-III	4	370x10	0.560	29.0	16.3	-	66
117	ECLISA EXT PRINDERE D2-III	2	400x15	0.540	47.1	25.4	-	51
118	ECLISA INT PRINDERE D2-III	4	185x15	0.540	21.8	11.8	-	47
					TOTAL [kg]			262

SCHEMA GENERALA TABLIER GENERAL SCHEME SUPERSTRUCTURE

ELEVATIE / ELEVATION

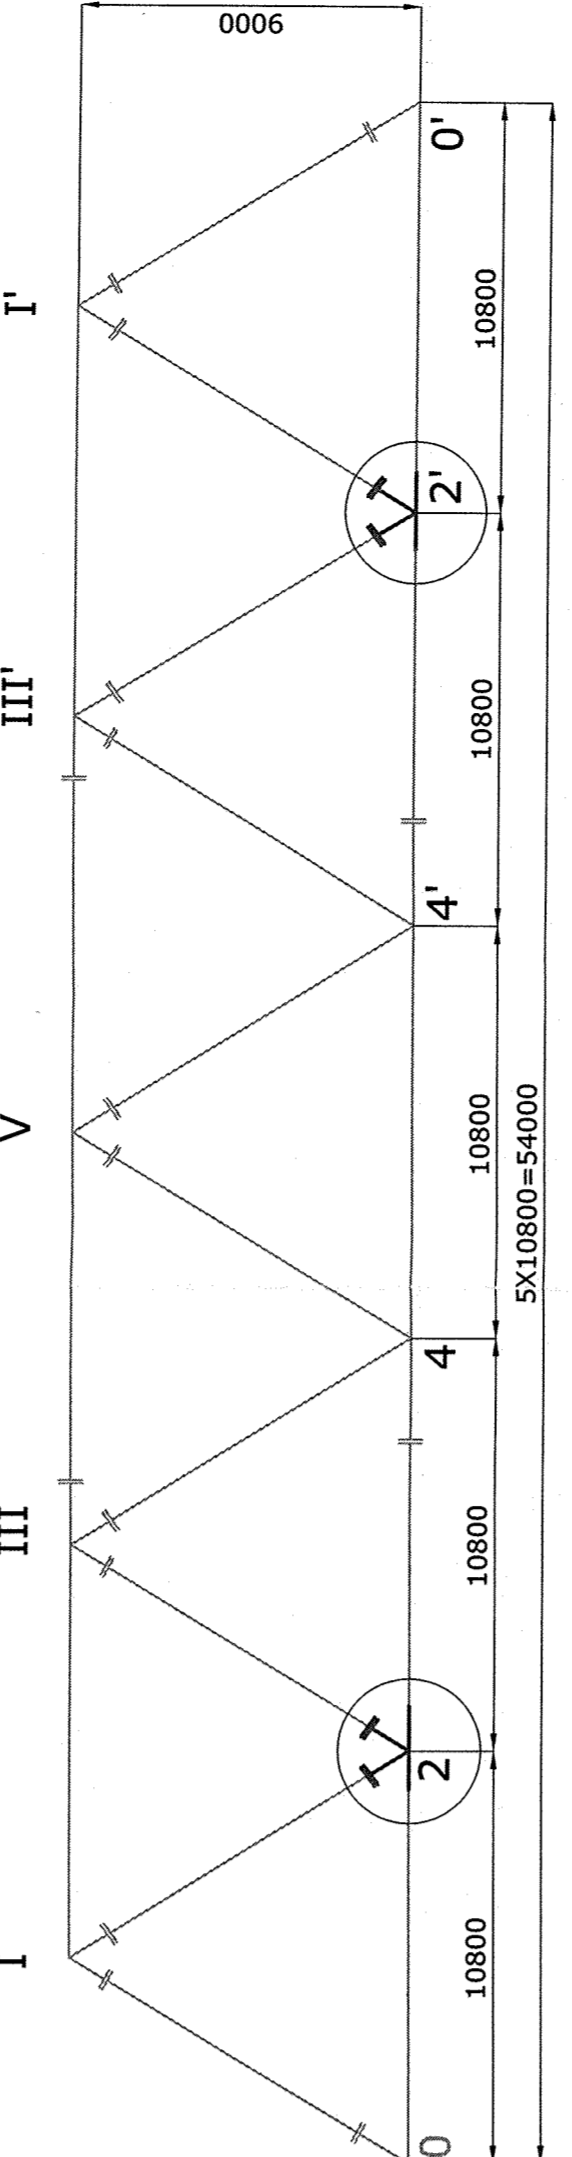

LEGENDA / LEGEND
SURUBURI / SCREWS
IP M24, GRUPA 10.9
SREN ISO 4014

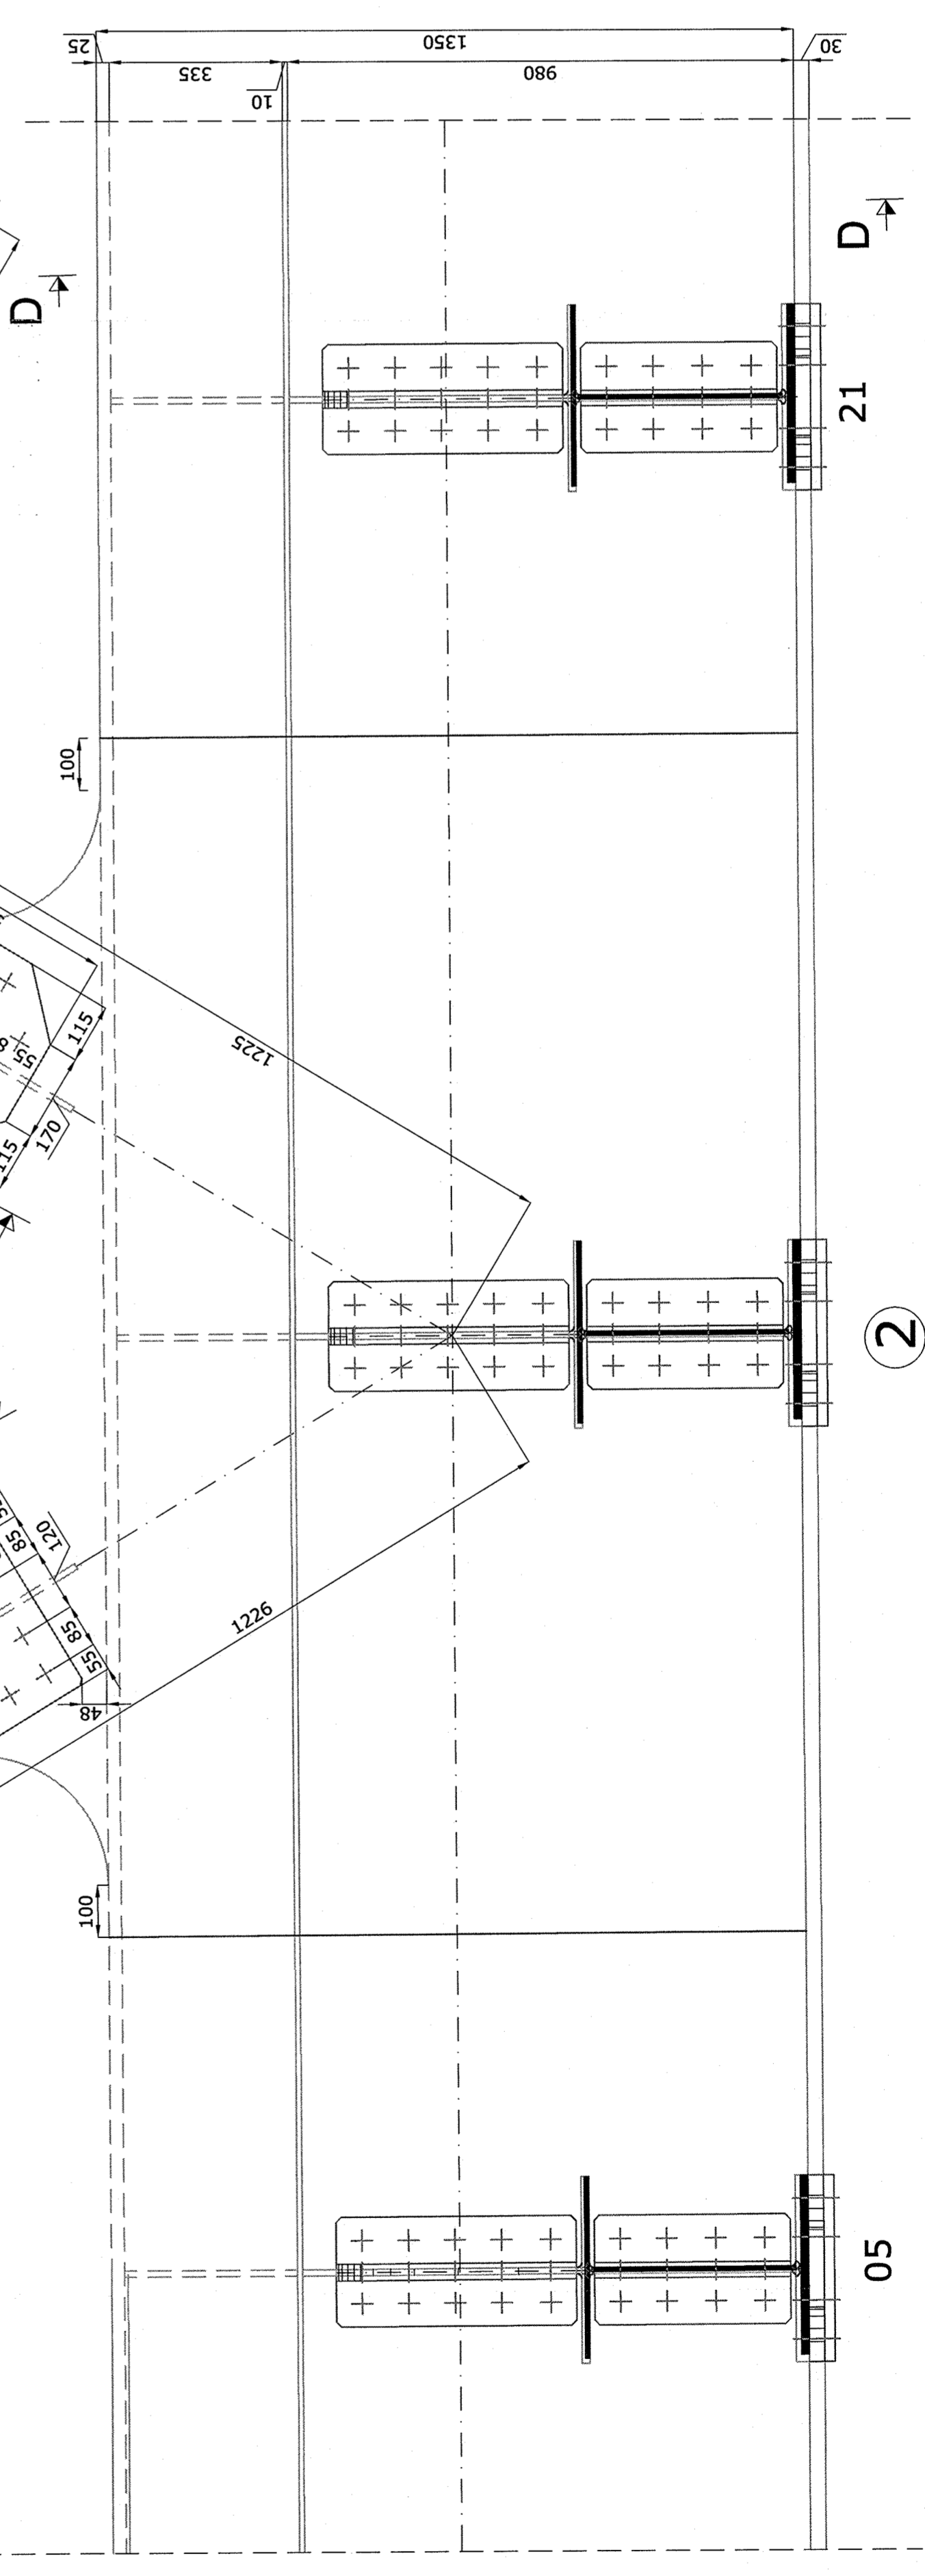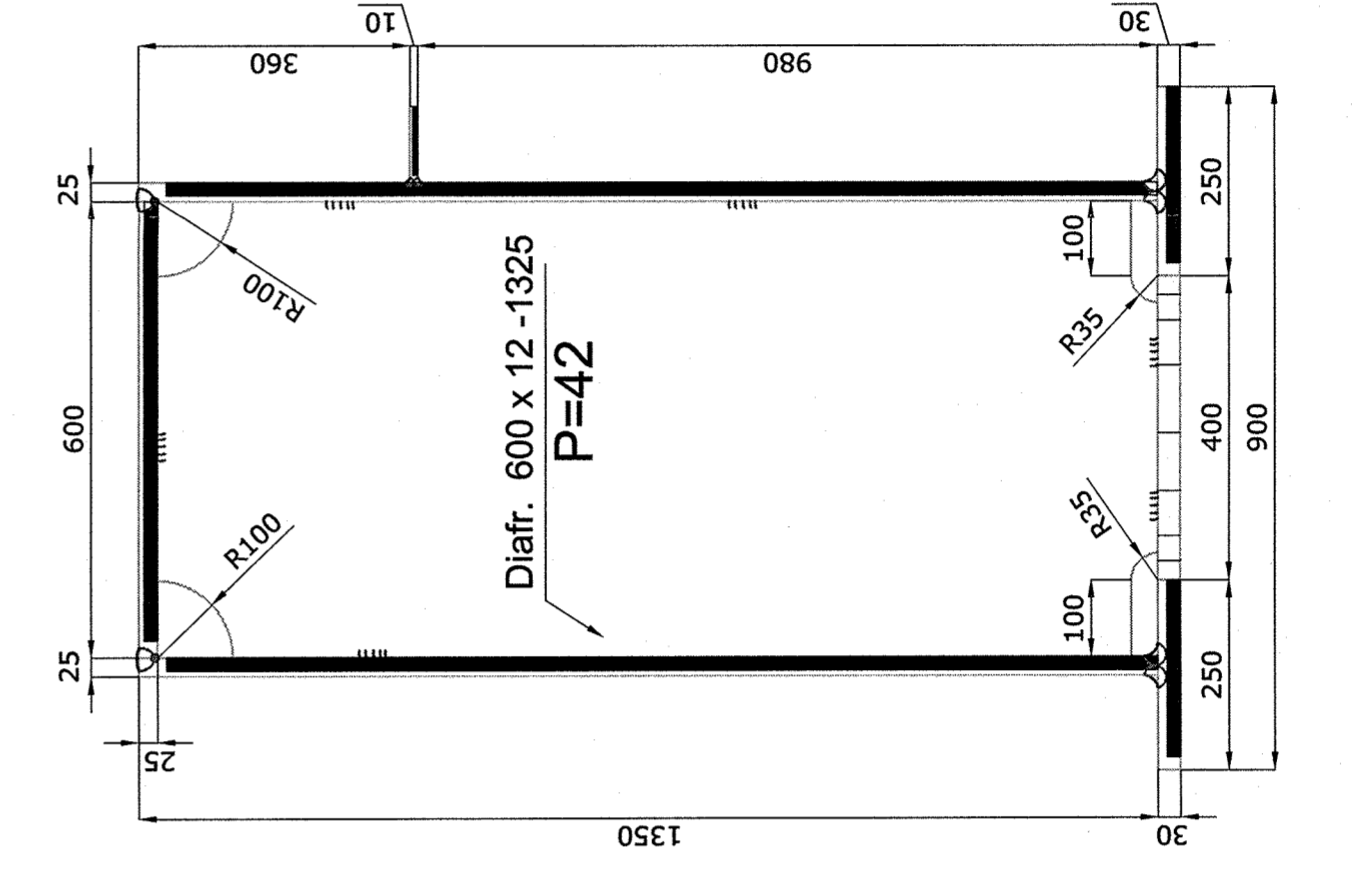

Approved: Ing. Stelian Varga-Oros			