



DETALII NOD II  
 CONTRAVANTUIRE SUPERIOARA  
 DETAILS NODE II  
 TOP LATERAL BRACING

SC 1:10

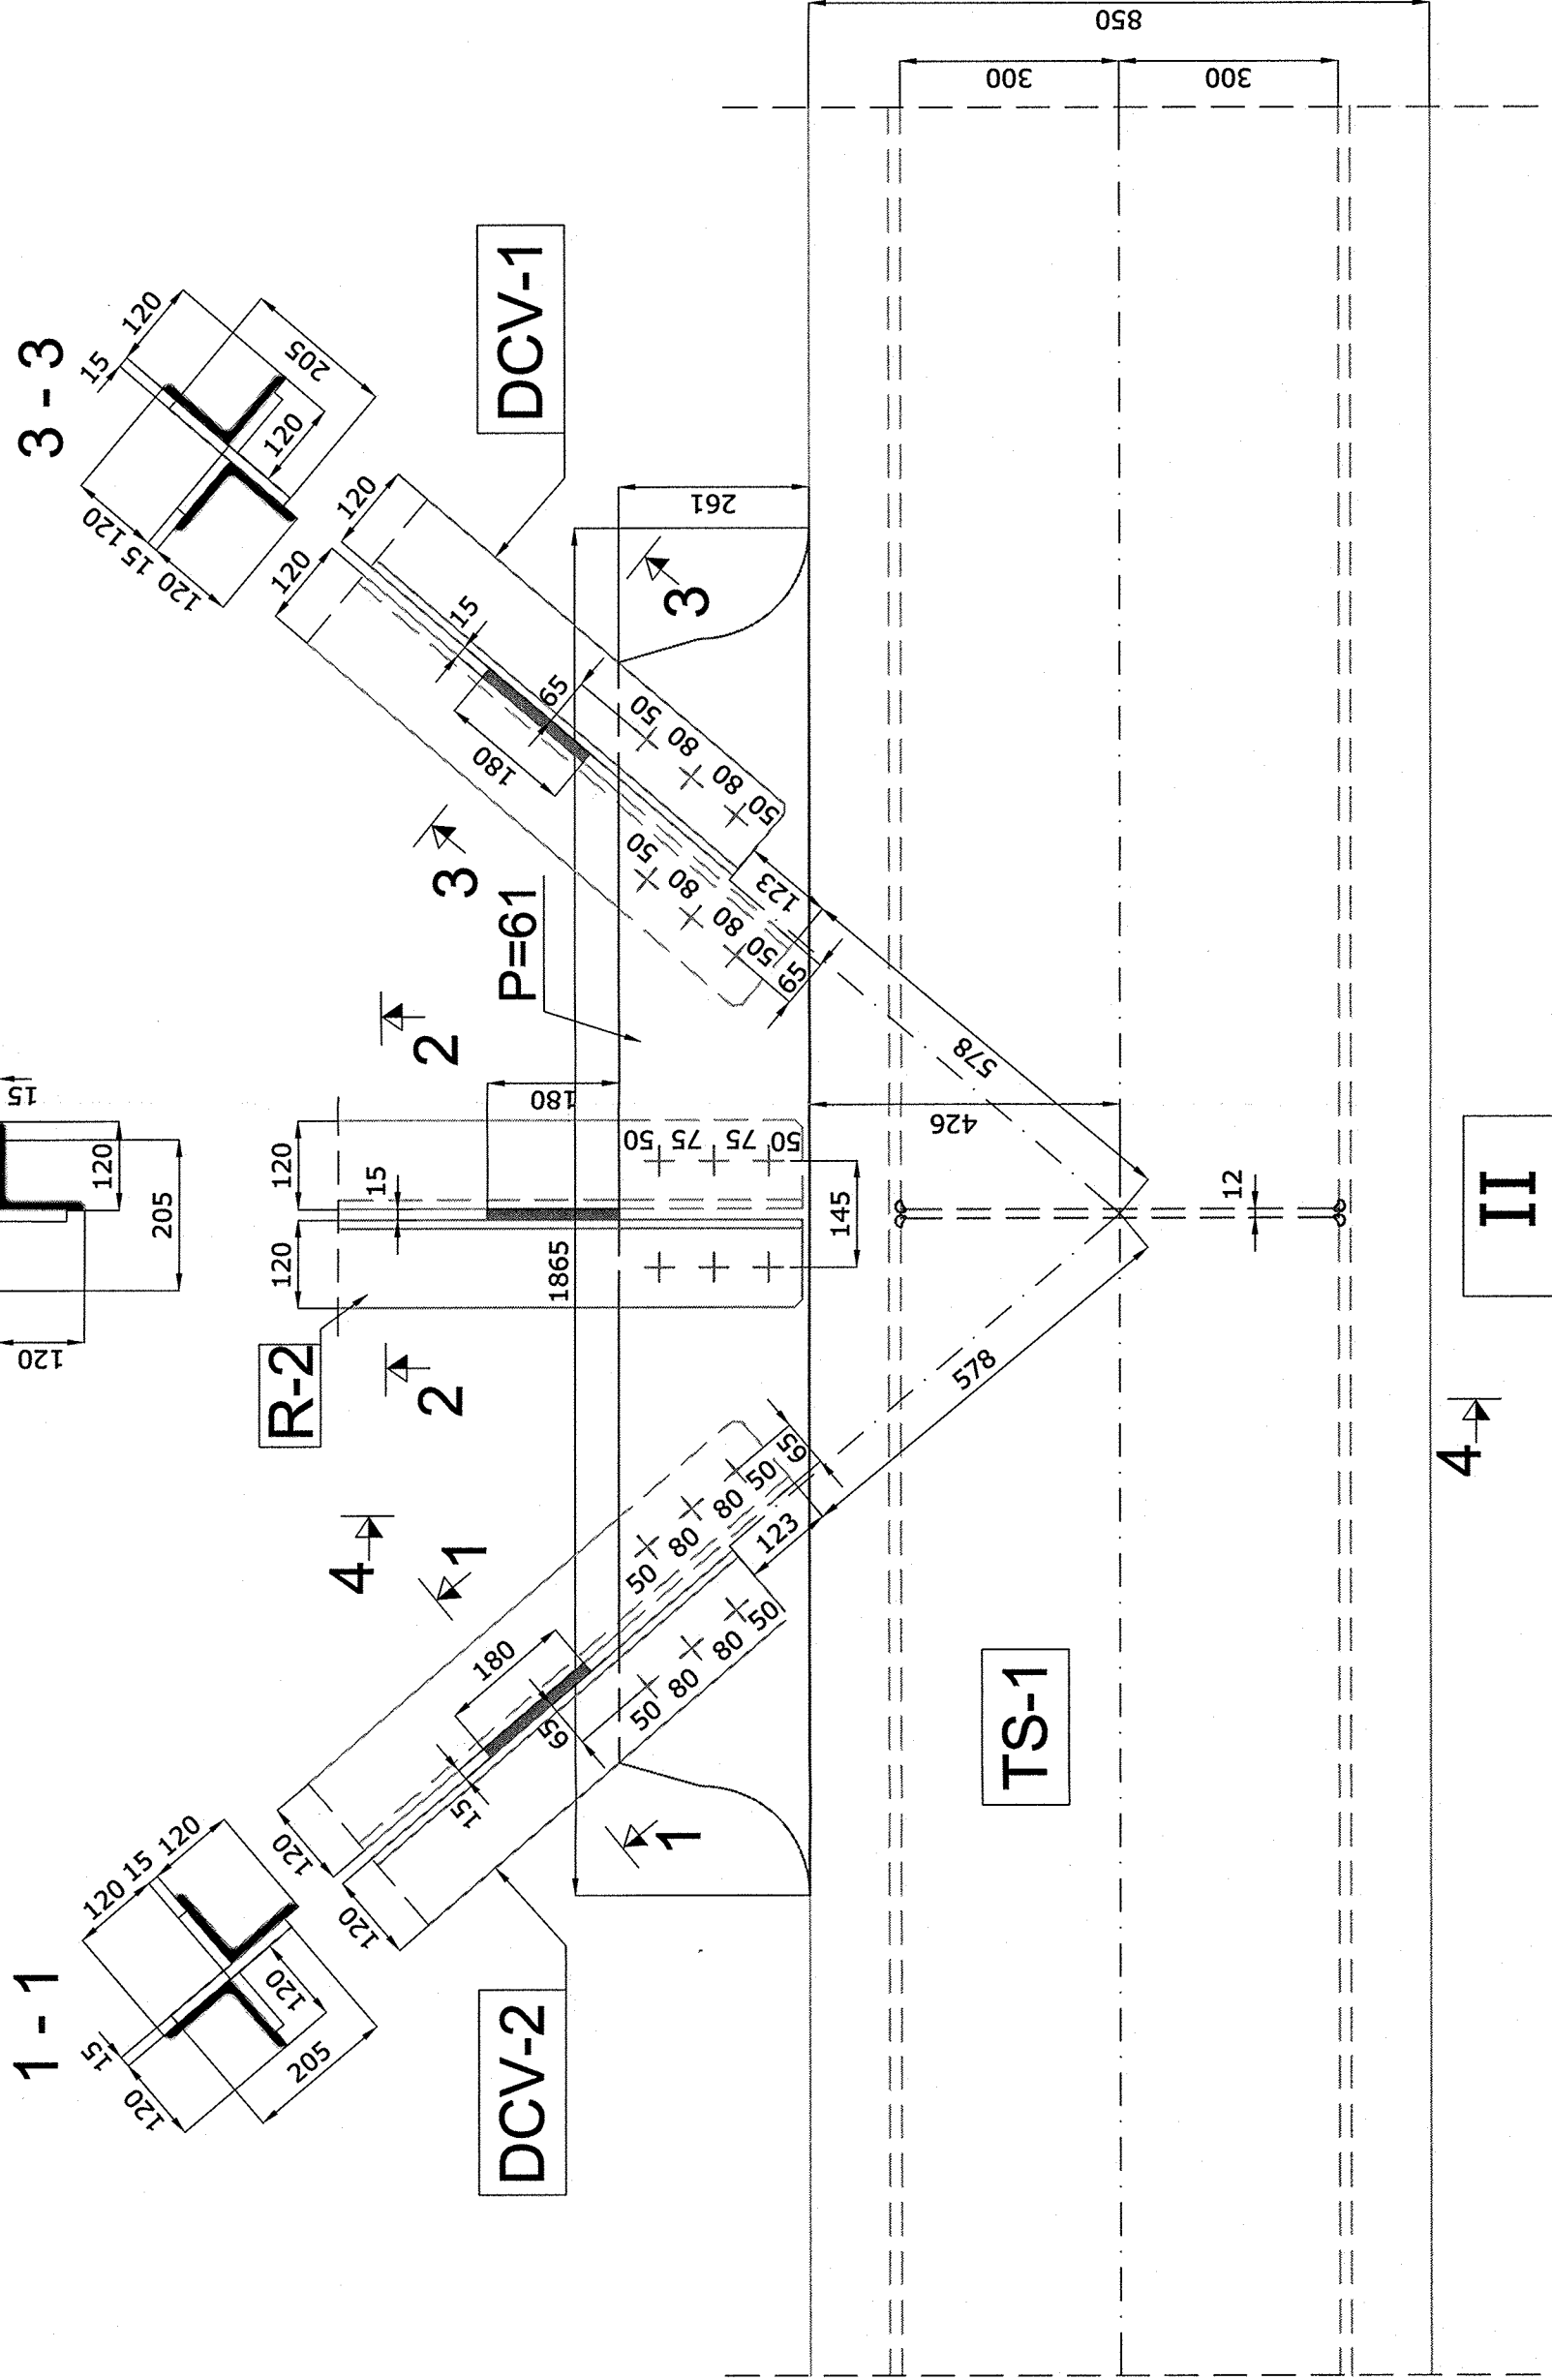

SCHEMA GENERALA TABLIER  
 GENERAL SCHEME SUPERSTRUCTURE  
 PLAN CONTRAVANTUIRE SUPERIOARA  
 TOP LATERAL BRACING PLAN

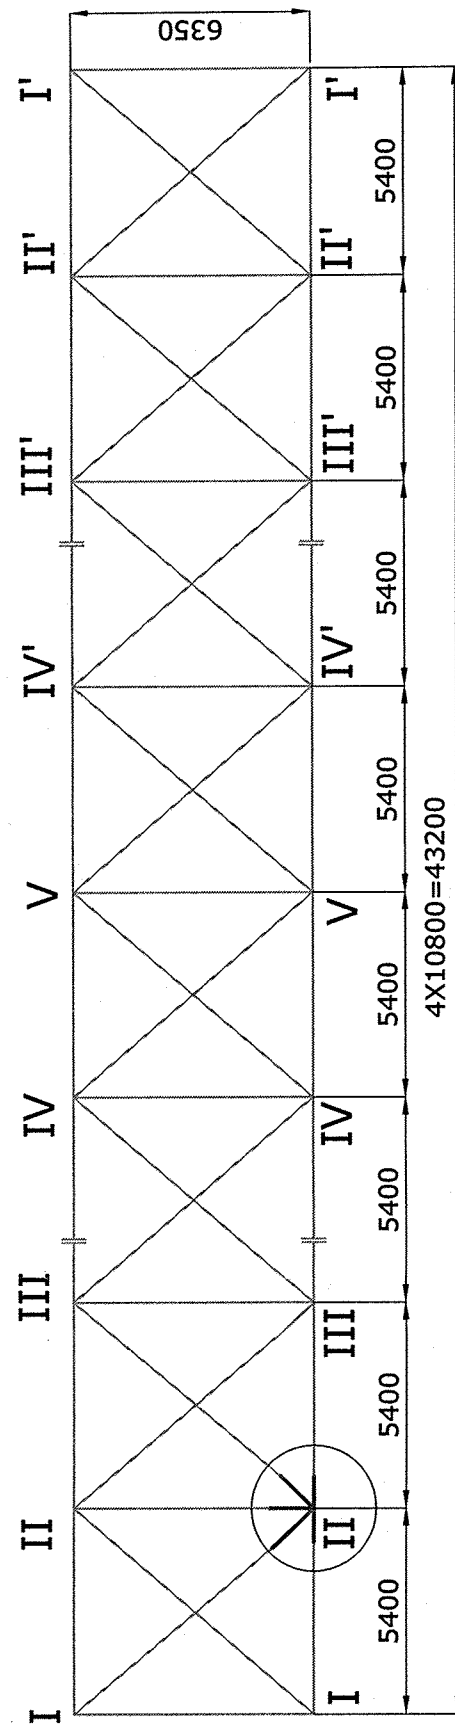

LEGENDA / LEGEND

+ ≡≡≡

SURUBURI / SCREWS  
 IP M24, GRUPA 10.9  
 SREN ISO 4014

B							
A							
BENEFICIAR / BENEFICIARY:		MODIFICARE / REVISION		AUTORITATEA CONTRACTANTA / CONTRACTING AUTHORITY		CONTRACT / CONTRACT	
ROMANIAN RAILWAY NATIONAL COMPANY		AUTORITATEA DE IMPLEMENTARE / IMPLEMENTING AUTHORITY		OFICINA DE PROIECTARE / DESIGN OFFICE		OFICINA DE PROIECTARE / DESIGN OFFICE	

