




SECTIUNE A - A
SECTION A - A
Sc. 1:50

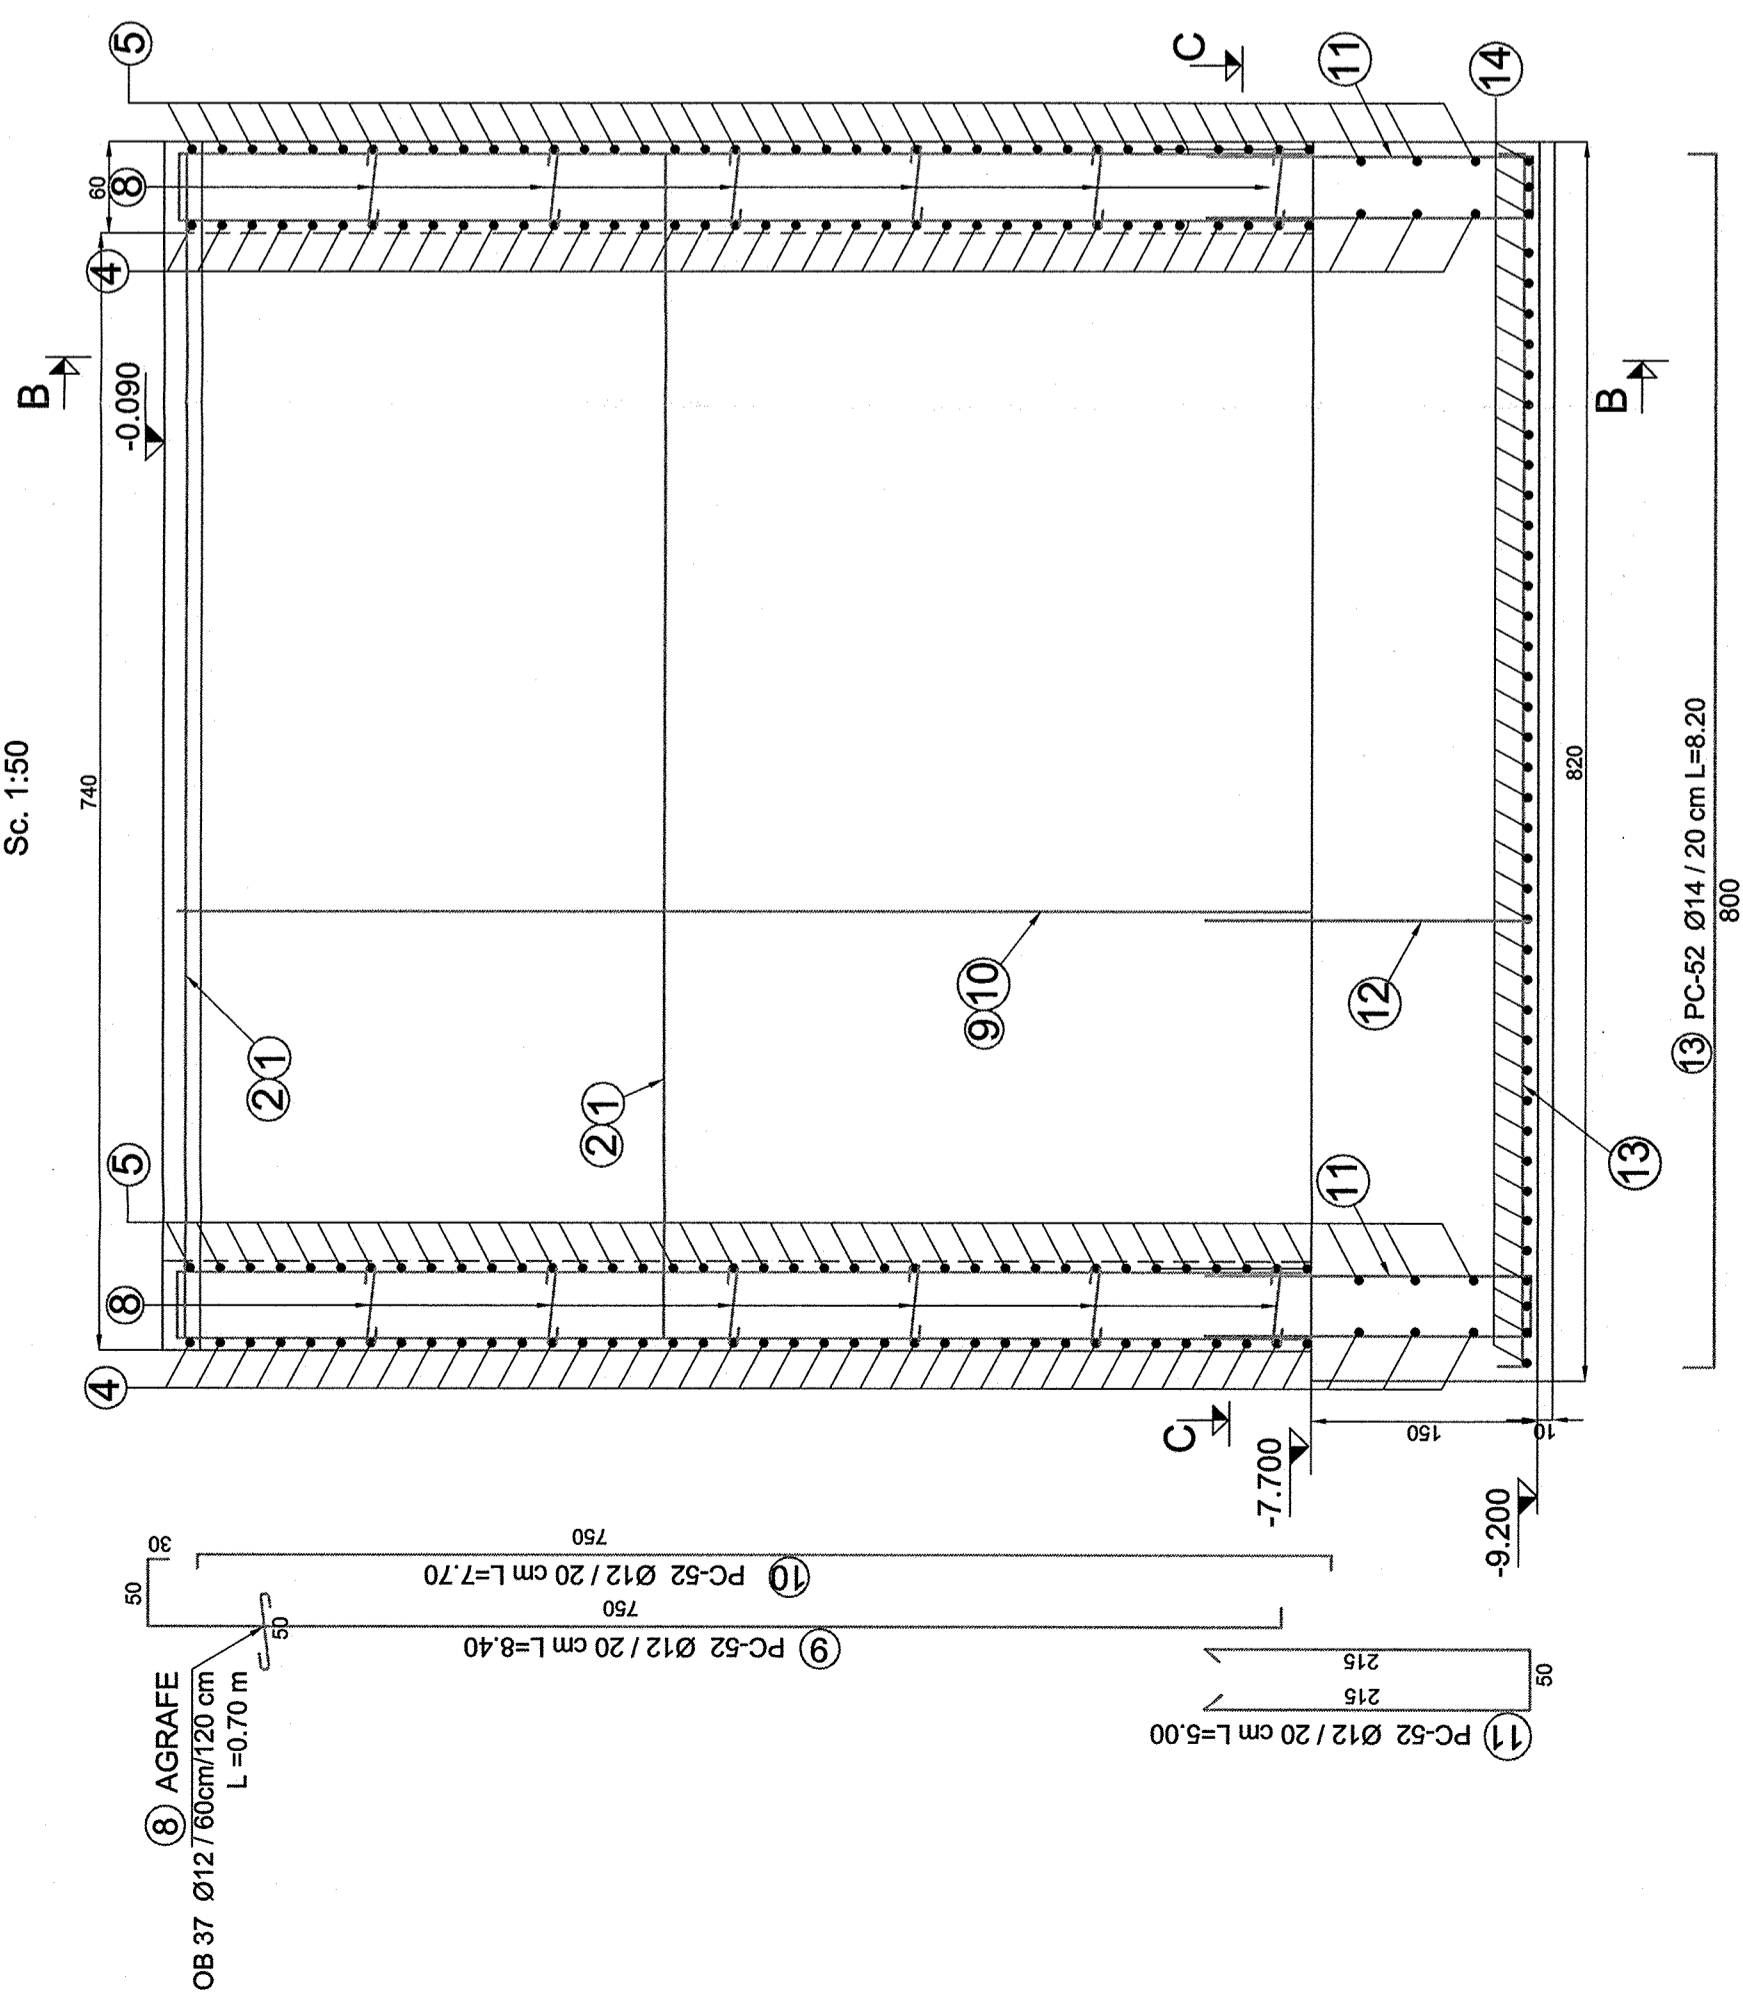

SECTIUNE B - B
SECTION B - B
Sc. 1:50

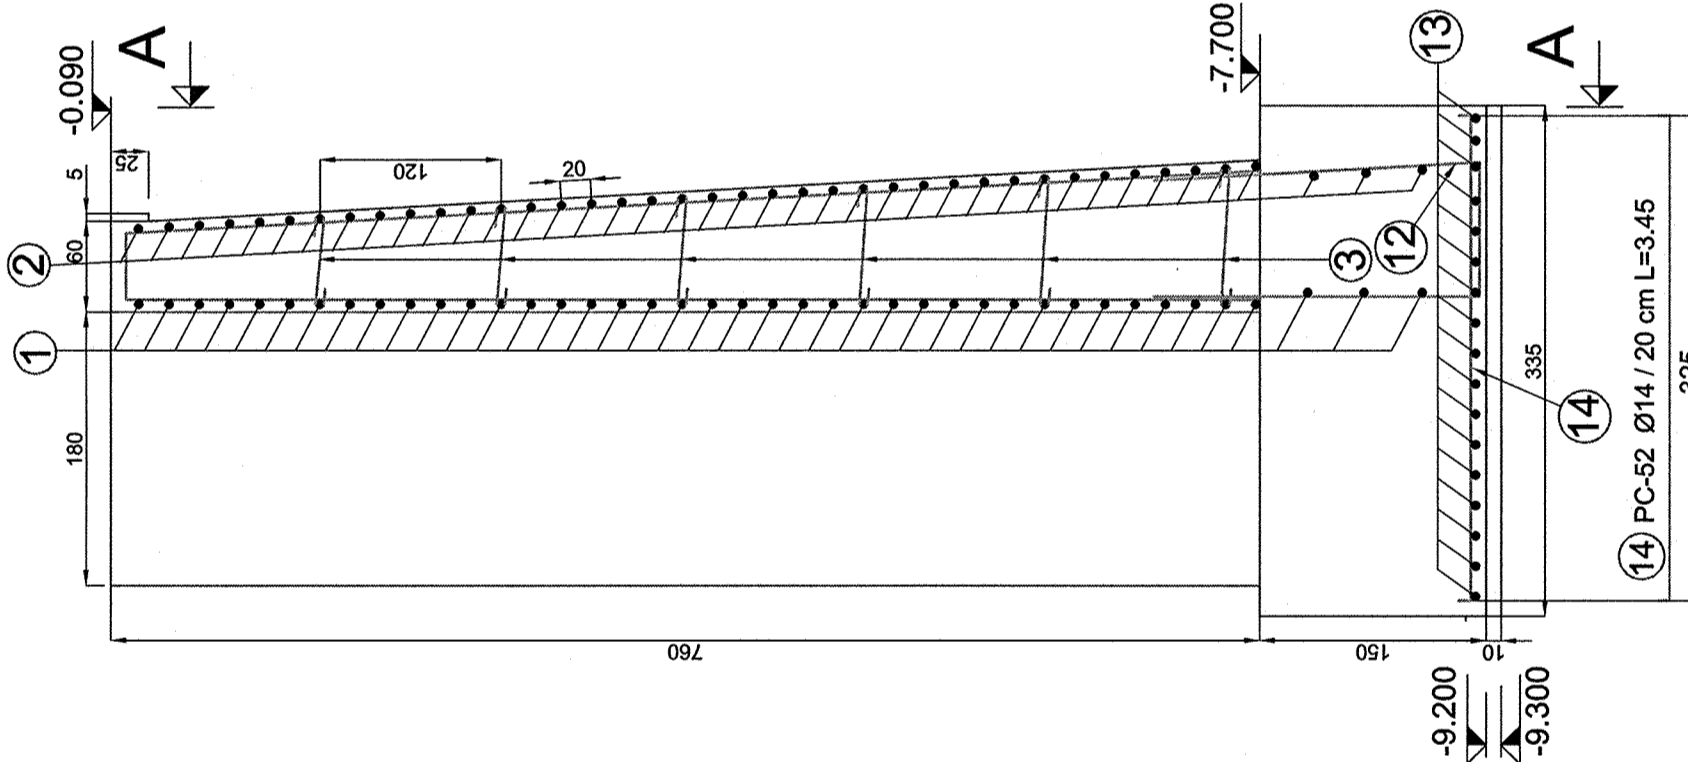


SECTIUNE C - C
SECTION C - C
Sc. 1:50

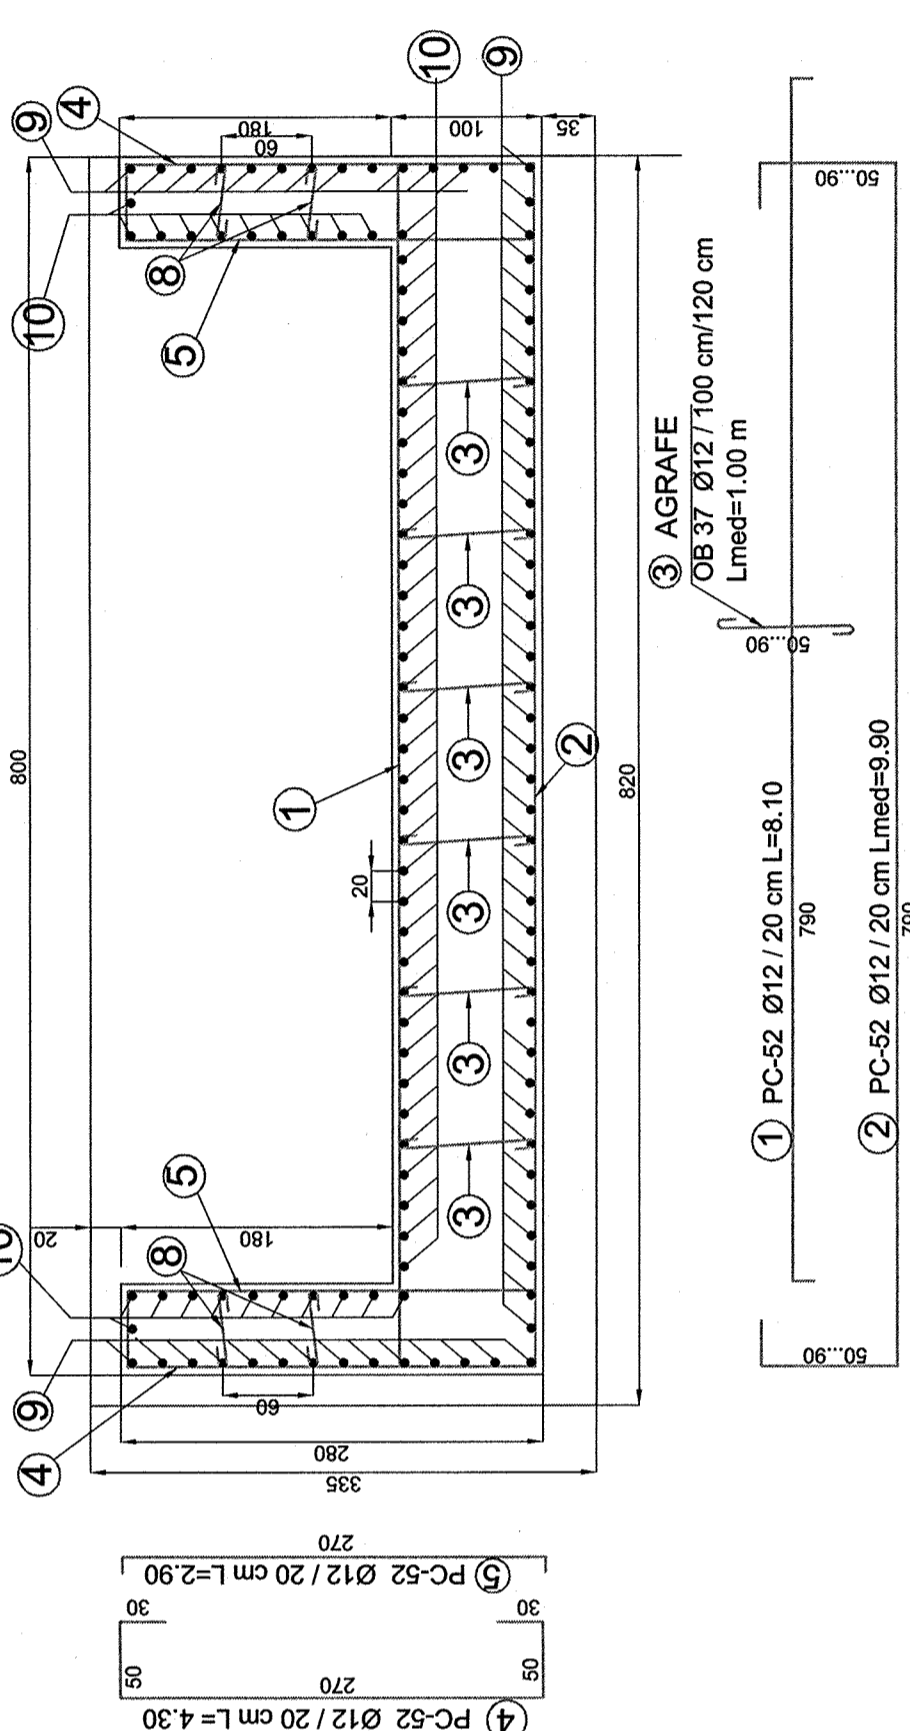

EXTRAS ARMATURA PENTRU ZIDUL DE SPRIJIN Z-1 (1 BUC)
NECESSARY OF REINFORCEMENT FOR RETAINING WALL Z-1 (1 PIECE)

| MARCA | DIAMETRUL BUCATI | LUNGIME | LUNGIMI / DIAMETRE | |
|---------------------------------|------------------|---------|--------------------|-------|
| | | | OB-37 | PC-52 |

SCHEMA GENERALA POD
BRIDGE GENERAL SCHEME

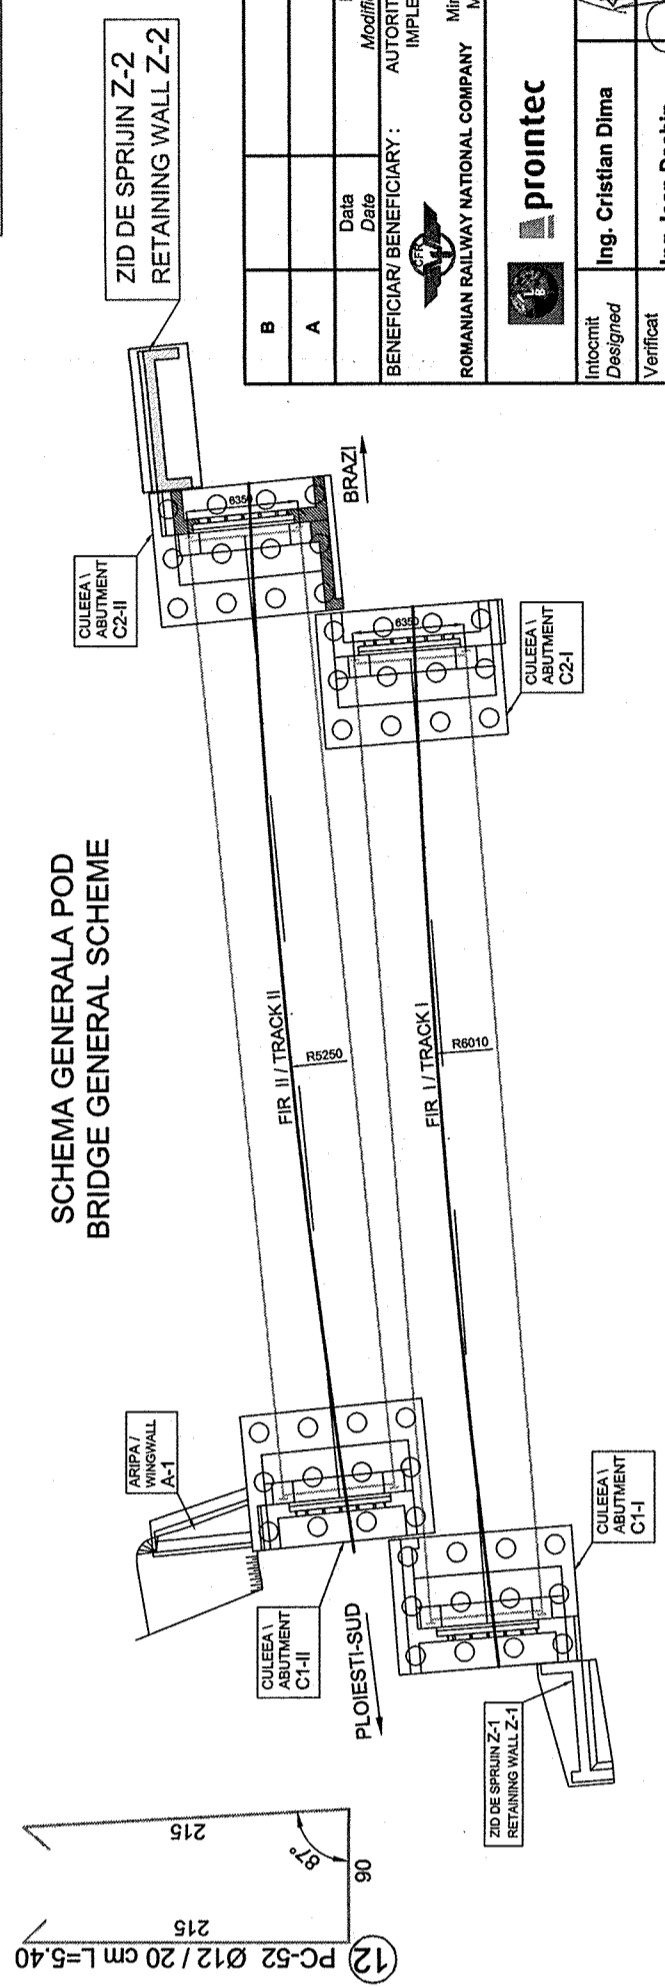

| | | | | | |
|-------------|-------------------------|--|--|-------------------|----------------------------------|
| B | Data | Modificare | AUTORITATEA CONTRACTANTA/ CONTRACTING AUTHORITY | CFU | Contract / Contract 1303/2007 |
| | Drăg | Implementator / Implementing Authority | | | |
| A | | | ROMANIAN RAILWAY NATIONAL COMPANY | UNIONEA EUROPEANA | Project financed by |
| | | | Ministerul Transporturilor | EUROPEAN UNION | Contract / Contract |
| | | | Ministry of Transport | POS Transport | Phare / Phare |
| | | | | 2007-2013 | 7P+DD |
| Intocmit | Ing. Cristian Dima | Scara / Scale : | PORTOFOLIUL DE PROIECTE PHARE CES 2005 / PHARE CES 2006 PROJECTS PORTFOLIO | | |
| Designat | | 1:20 | LOT | | |
| Verificat | Ing. Ioan Dachin | Date / Date : | Asistența tehnică pentru pregătirea unor lucrări de reabilitare pentru tuneluri și poduri de cale ferată | | |
| Checkat | | 05.2009 | Technical assistance for preparing rehabilitation works required by railway tunnels and bridges | | |
| Sef echipa | Ing. Stelian Varea-Oros | | Drawing design / Desene pentru proiect / Code of practice / Plan de proiect / Code of practice | | |
| Team leader | | | System Reference / Sistem de referință / Line of Railway line 300 Bucarest - Ploiesti / Drawing Code / Desene / Pod / Bridge km 57+560. PLAN ARMARE ZID DE SPRIJIN Z-2 / Retaining Wall Z-2 REINFORCEMENT PLAN | | |
| | | | Nr. / No: PD 21 | | |