




ELEVATIE SUBANSAMBLU TS-2-A  
ELEVATION SUBASSEMBLY TS-2-A

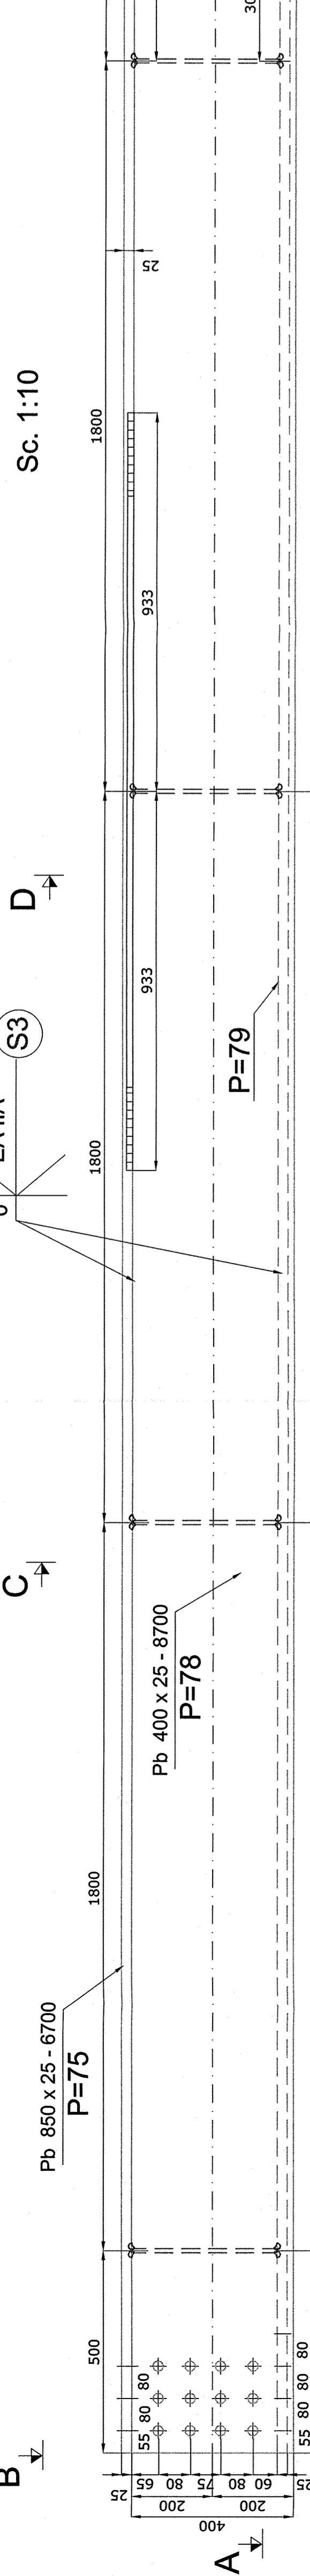


SECTION C - C  
SECTION C - C

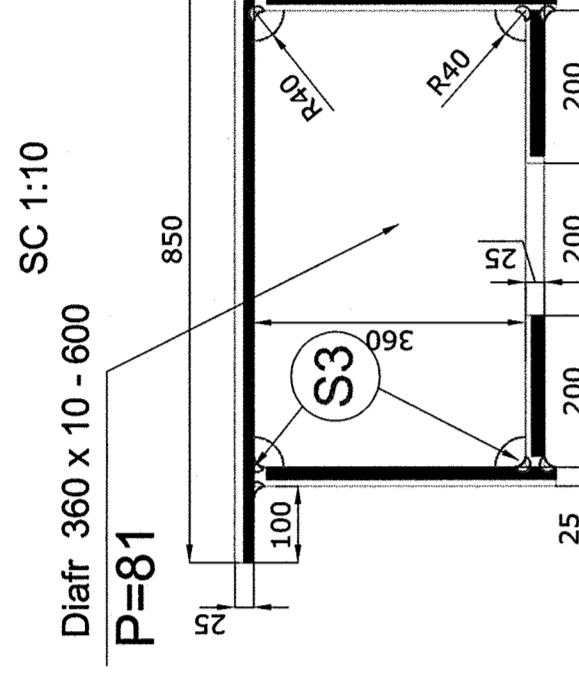


SECTION D - D  
SECTION D - D

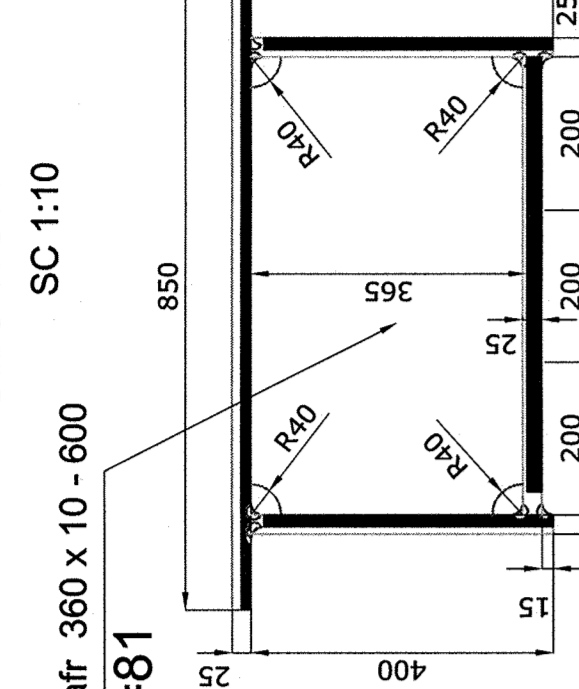


SECTION E - E  
SECTION E - E

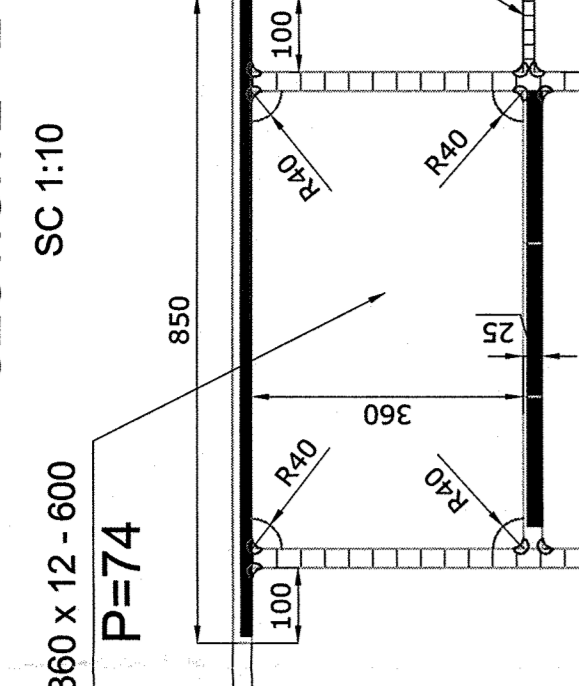







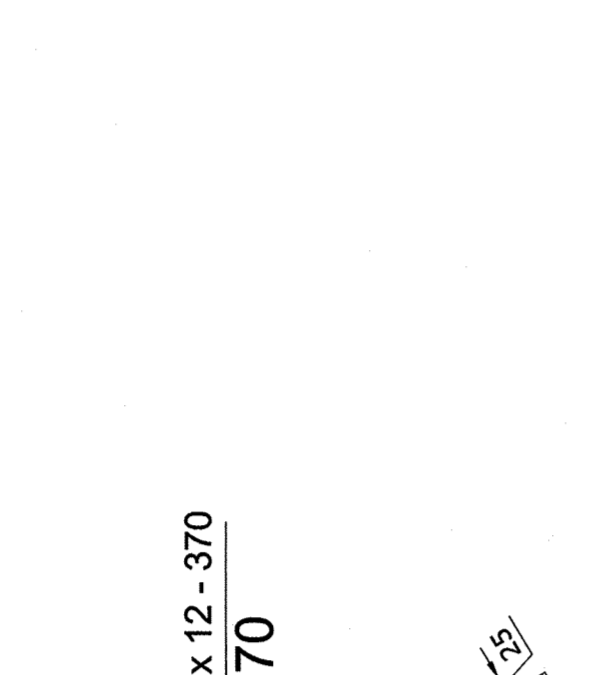



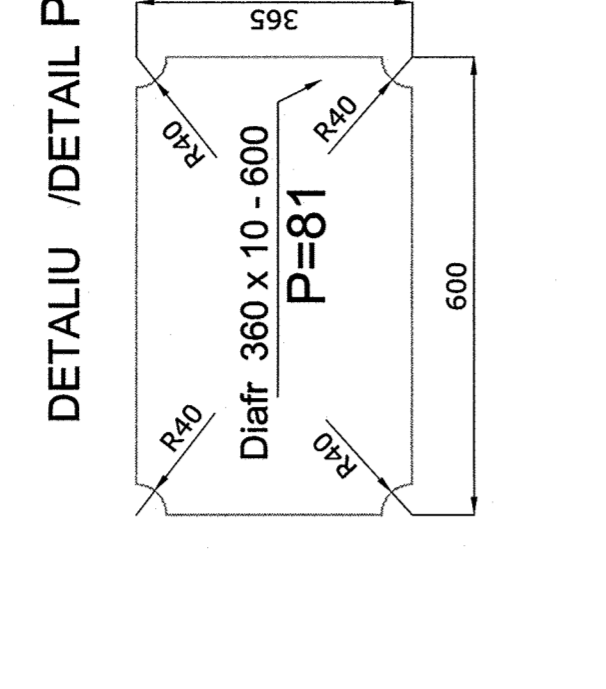



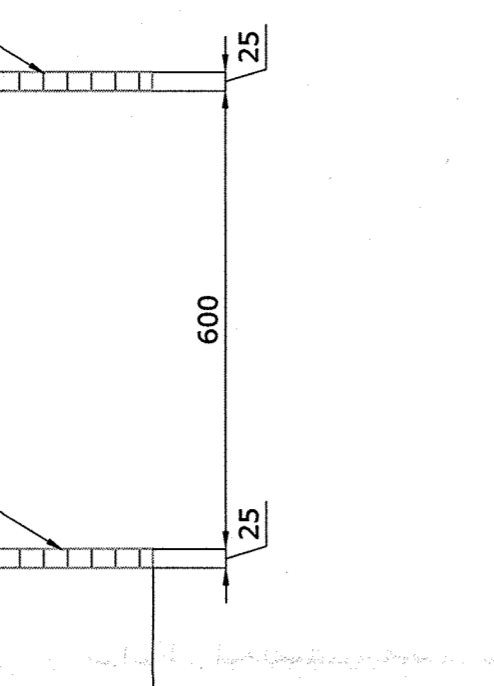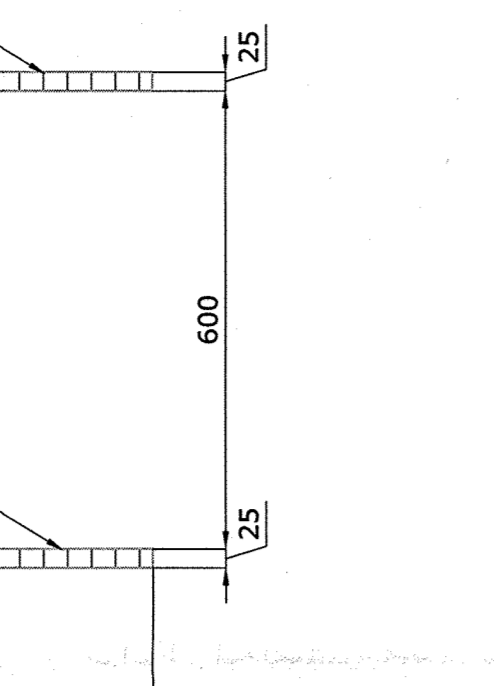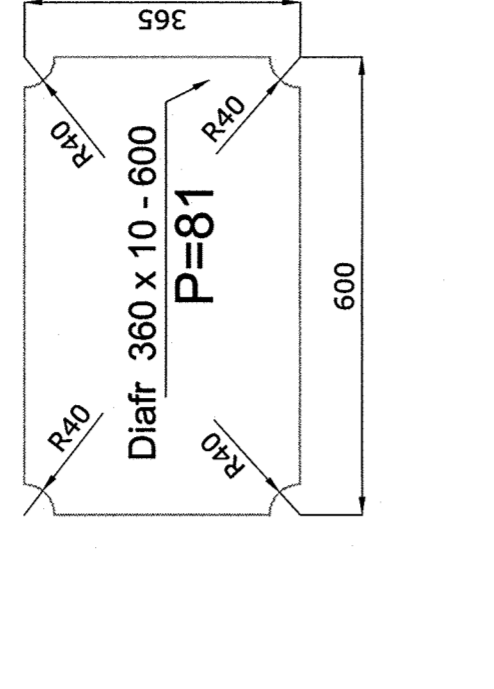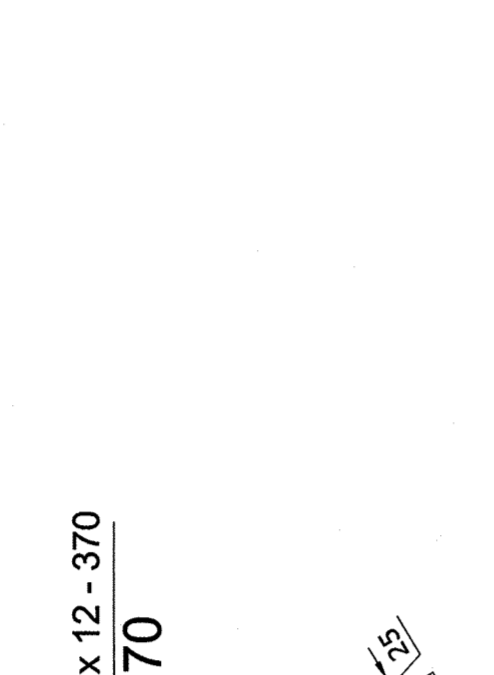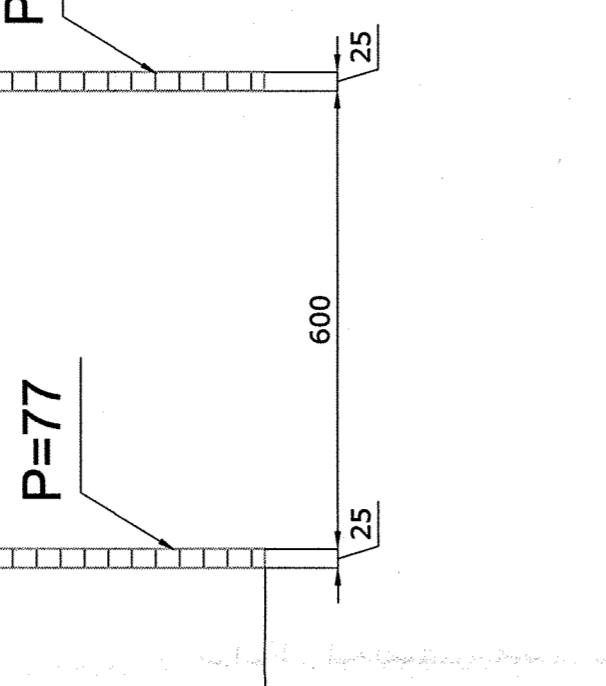


VEDERE B - B / VIEW B - B

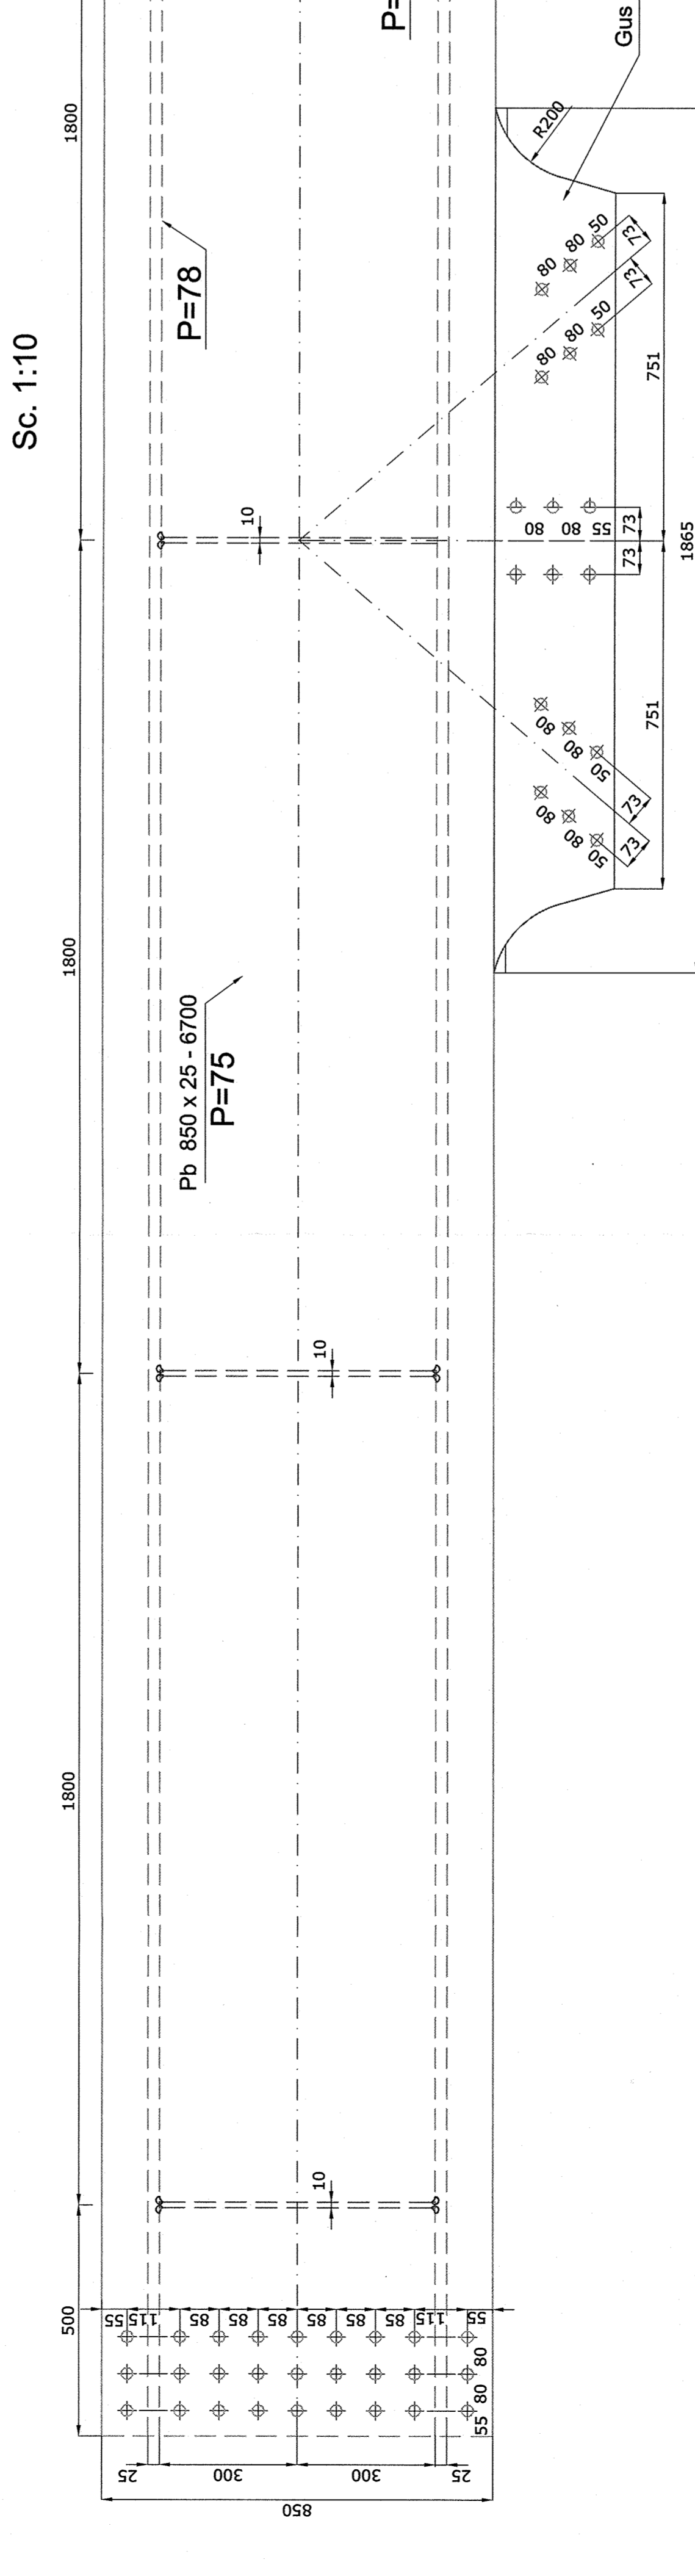



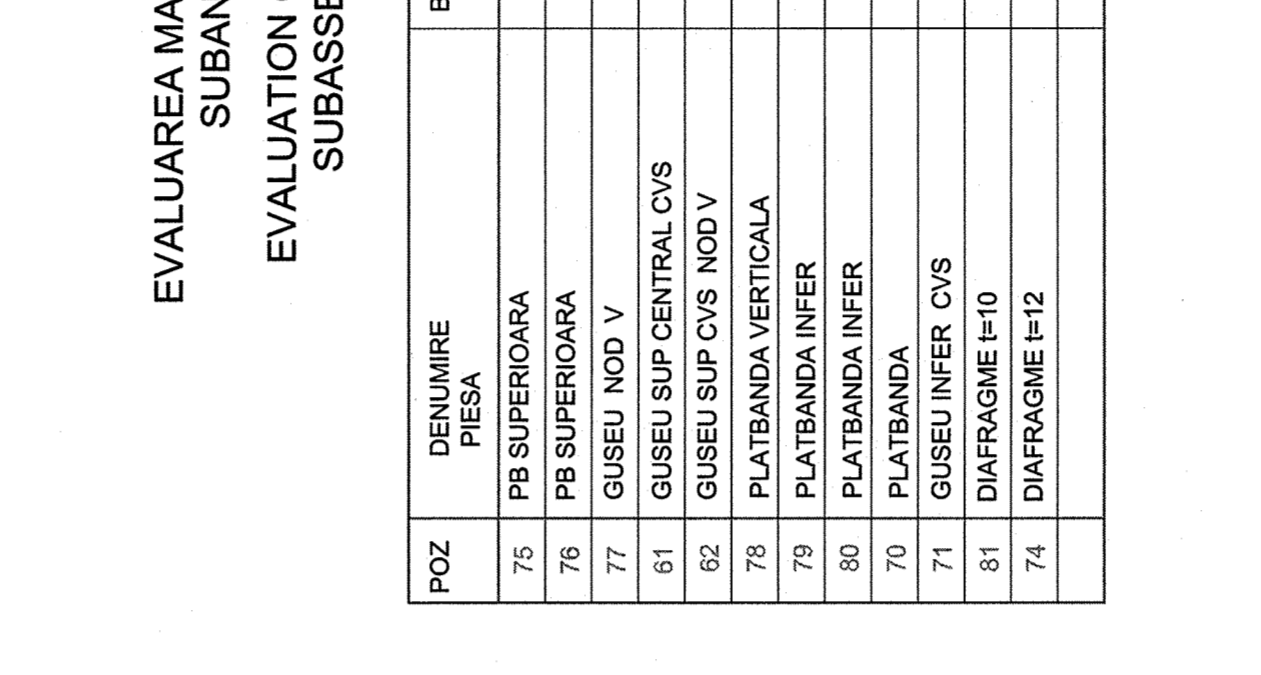



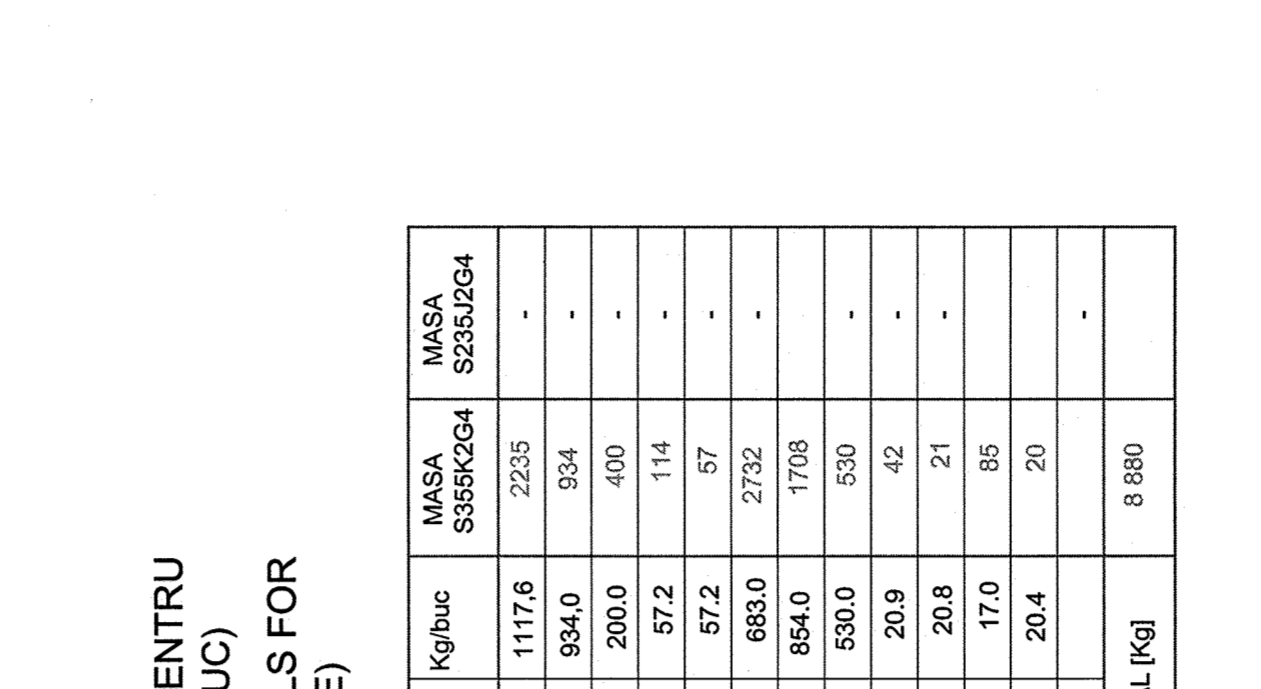



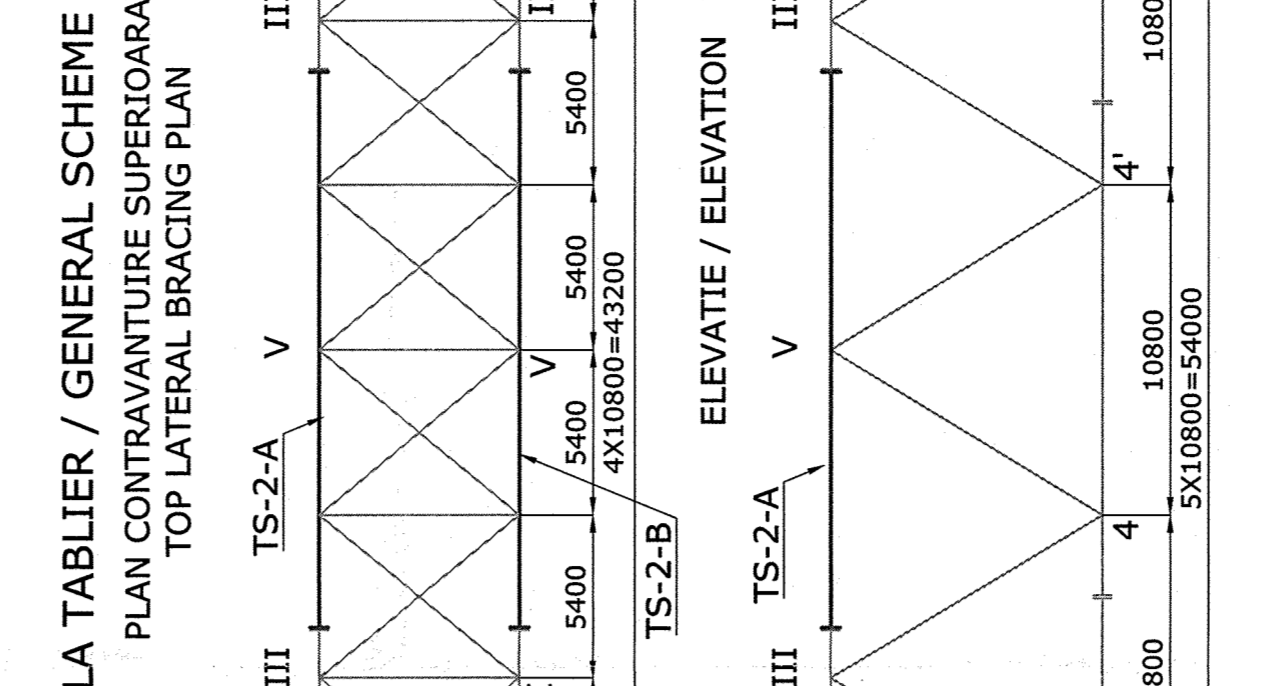


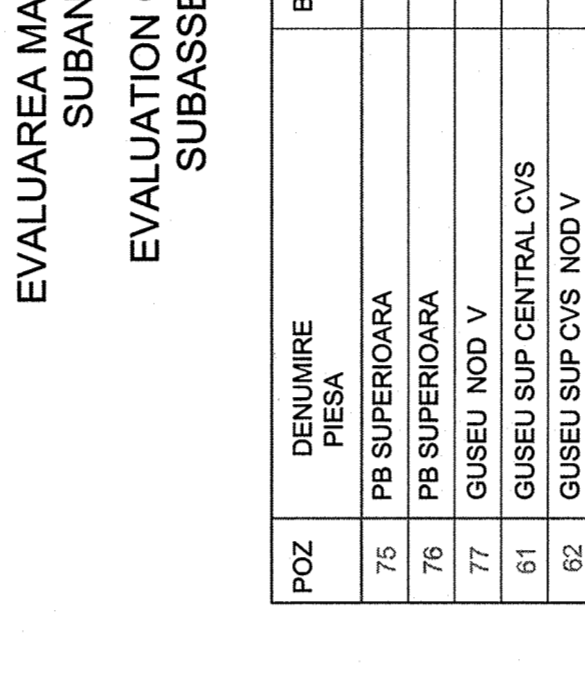


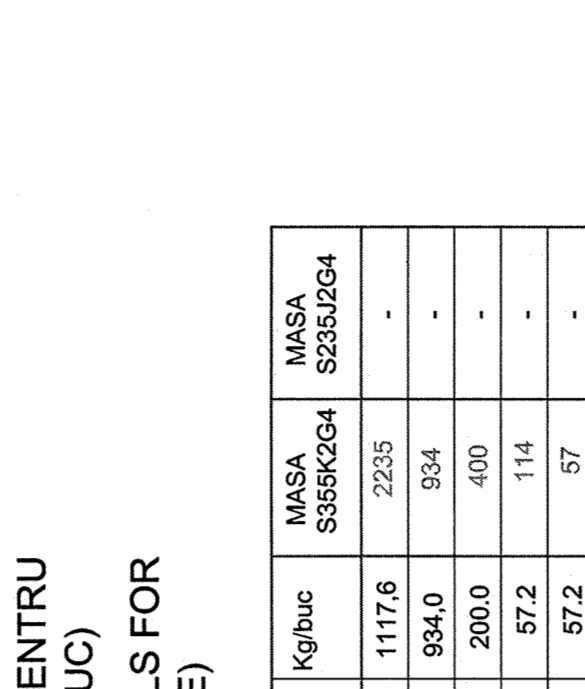


