


PLAN DE SITUATIE/ LAYOUT PLAN
Scara 1:500/ Scale 1:500

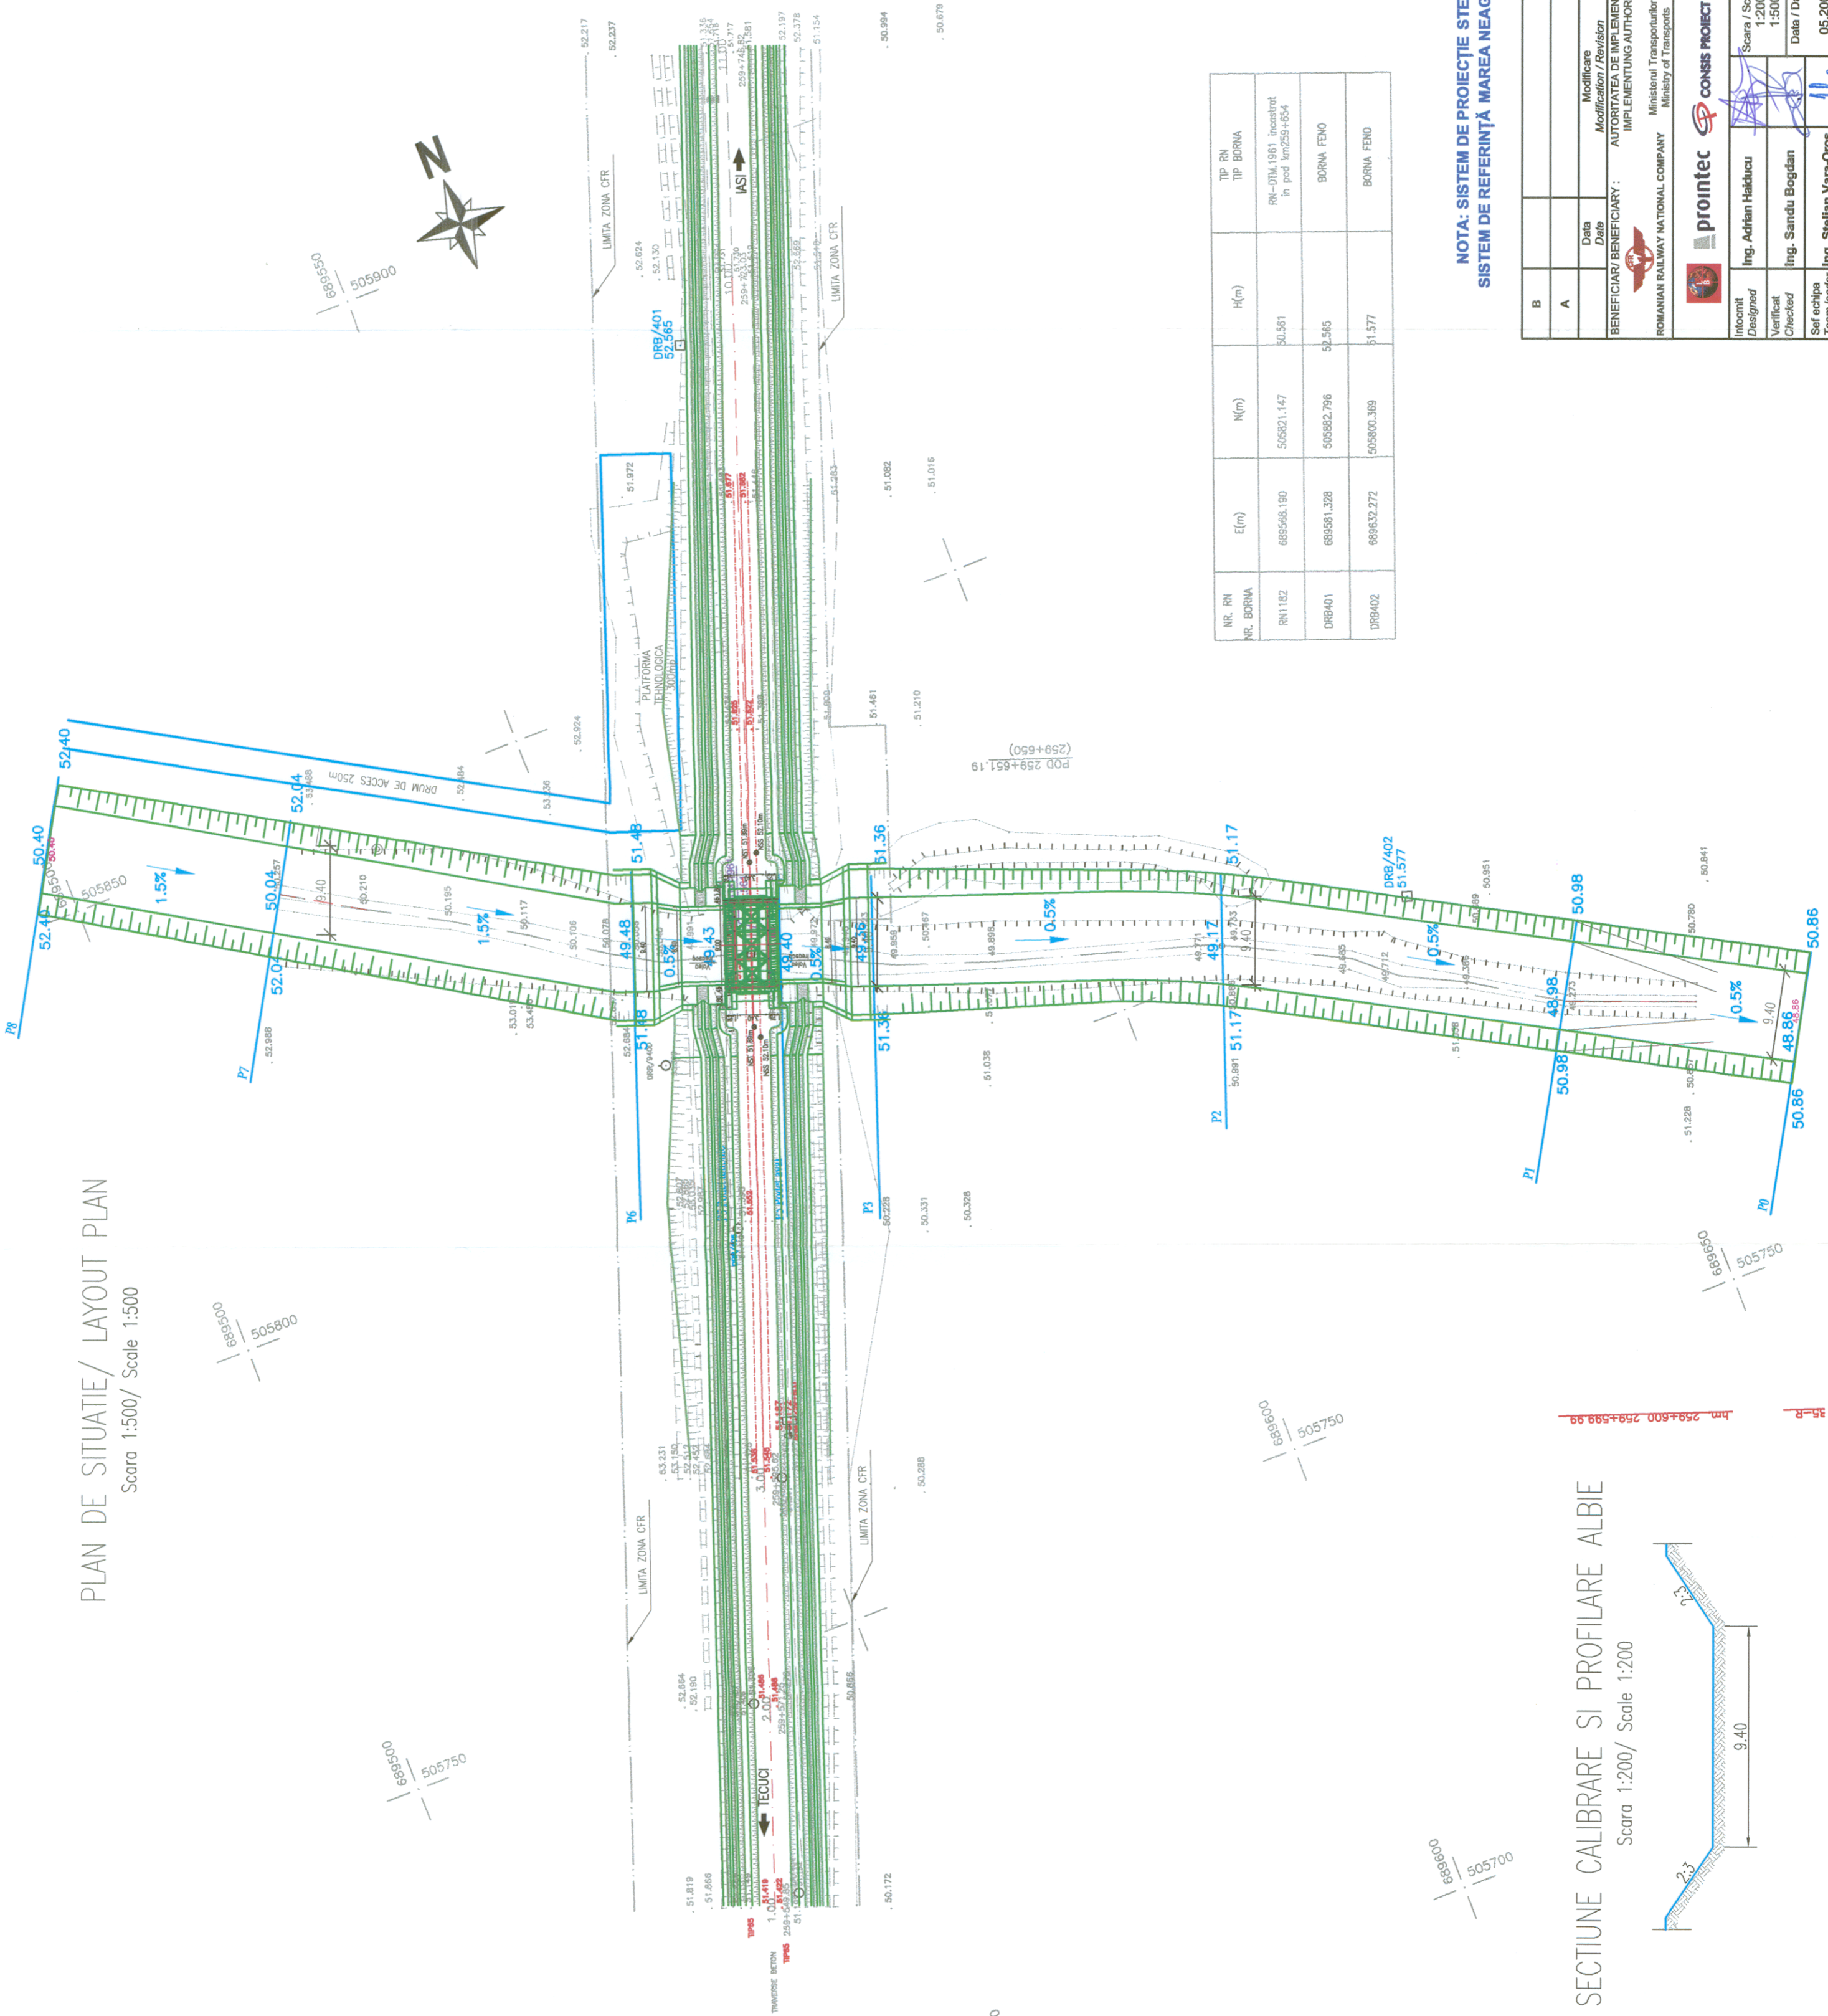

505950
505950


505800
505800

505750
505750

505700
505700

505700
505700

SECTIUNE CALIBRARE SI PROFILARE ALBE
Scara 1:200/ Scale 1:200

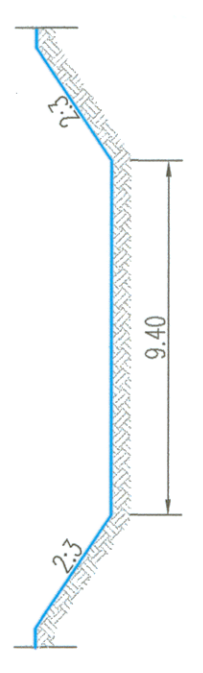

NR. RN	E(m)	N(m)	H(m)	TP BORNA
NR. BORNA				TP BORNA
RN1182	695568.190	505821.147	50.561	RN-OTUL 1361, Incelest in pod nr.259+654
DRB401	695581.328	505832.796	52.585	BORNA FENO
DRB402	695632.272	505800.369	51.577	BORNA FENO

NOTA: SISTEM DE PROIECTIE STEREOGRAFIC 1970
SISTEM DE REFERINTA MAREA NEAGRA 1975



B				
A	Data Zile	Modificari Modificari / Revision	BENEFICIAR / BENEFICIARY: AUTORITATEA CONTRACTANTA / CONTRACTING AUTHORITY	Contract / Contract: 1303/2007
			ROMANIAN RAILWAY NATIONAL COMPANY IMPLEMENTUNG AUTHORITY	AUTORITATEA CONTRACTANTA / CONTRACTING AUTHORITY CFR
			Ministerul Transporturilor Ministry of Transport	Ministerul Economiei si Finantelor Ministry of Economy and Finance
			prointec	UNIEA EUROPEANA EUROPEAN UNION
	Intocmit Designed	Ing. Adrian Haiducu	Scara / Scale: 1:200	PORTOFOLIUL DE PROIECTE PHARE CES 2005 / PHARE CES 2005 PROJECTS PORTFOLIO
	Verificat Checked	Ing. Sandu Bogdan	1:500	LOT 1
	Sef echipa Team leader	Ing. Stelian Vara-Oros	Date / Date: 05.2009	Asistenta tehnica pentru pregatirea unor lucrari de reabilitare pentru tunelul si podul de cale ferata Technical assistance for preparing rehabilitation works required by railway tunnels and bridges
				Denumire desen / Drawing Title: Proiect / Contract km 259+650
				Cod desen / Nr. / No: Drawing Code PT 37
				PLAN DE SITUATIE / LAYOUT PLAN P02