


Contract / Contract / Contract /	1302/2007	Contract /	1302/2007
Phase /	Phase /	Phase /	Phase /
Project financed by	UNIONEA EUROPEANA	Project financed by	UNIONEA EUROPEANA
PO5 Transport	2007-2013	PO5 Transport	2007-2013
EUROPEAN UNION		EUROPEAN UNION	
Information		Information	
Scale / Scale:	1:500	Scale / Scale:	1:500
Date / Date:	05.2009	Date / Date:	05.2009
Checked /	Ing. Sandu Bogdan	Checked /	Ing. Sandu Bogdan
Team leader /	Ing. Stelian Vira-Cros	Team leader /	Ing. Stelian Vira-Cros
Plan DE SITUATIE SITE PLAN		Plan DE SITUATIE SITE PLAN	
Podet / Culvert nr 318+924		Podet / Culvert nr 318+924	
PT 239	P02	PT 239	P02

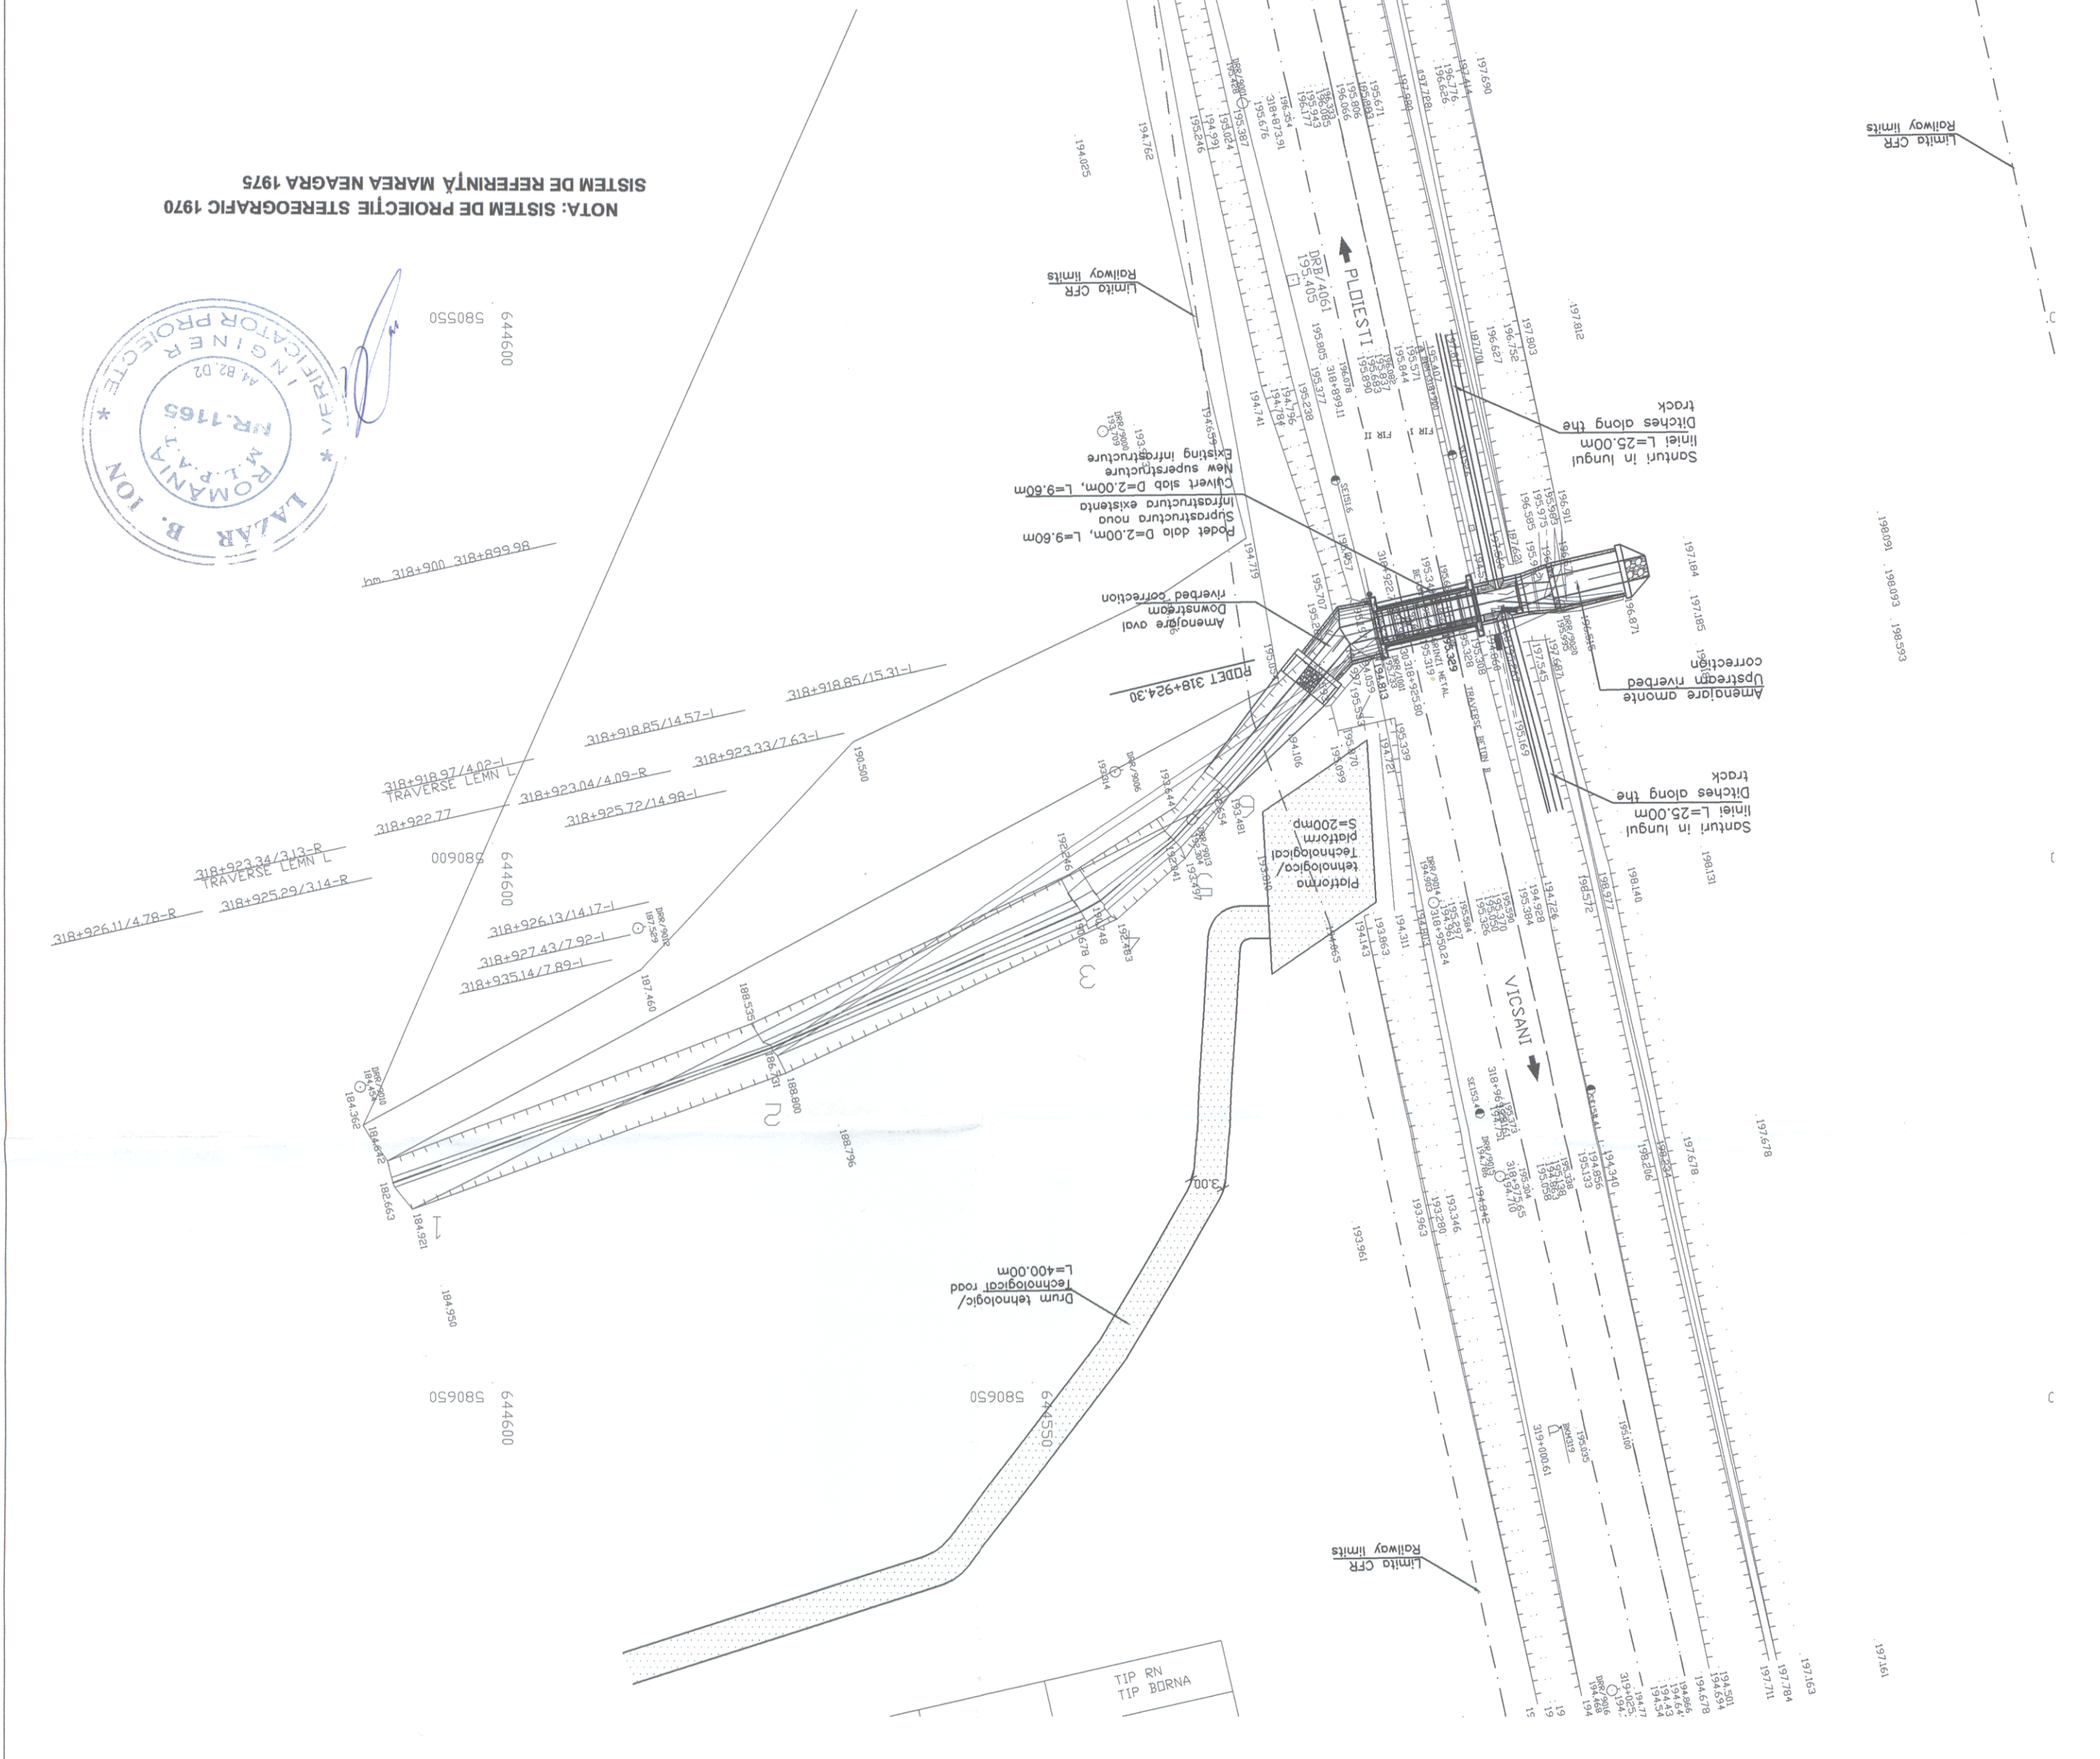

TIP RN
TIP BORNA