



PODET C3EN_m PLAN DE ARMARE. LUNGIME TRONSON L=1.60m /
CULVERT C3EN_m REINFORCING PLAN. LENGTH SECTION L=1.60m


SECTIONE A-A/ A-A SECTION
Scara 1:20/ Scale 1:20

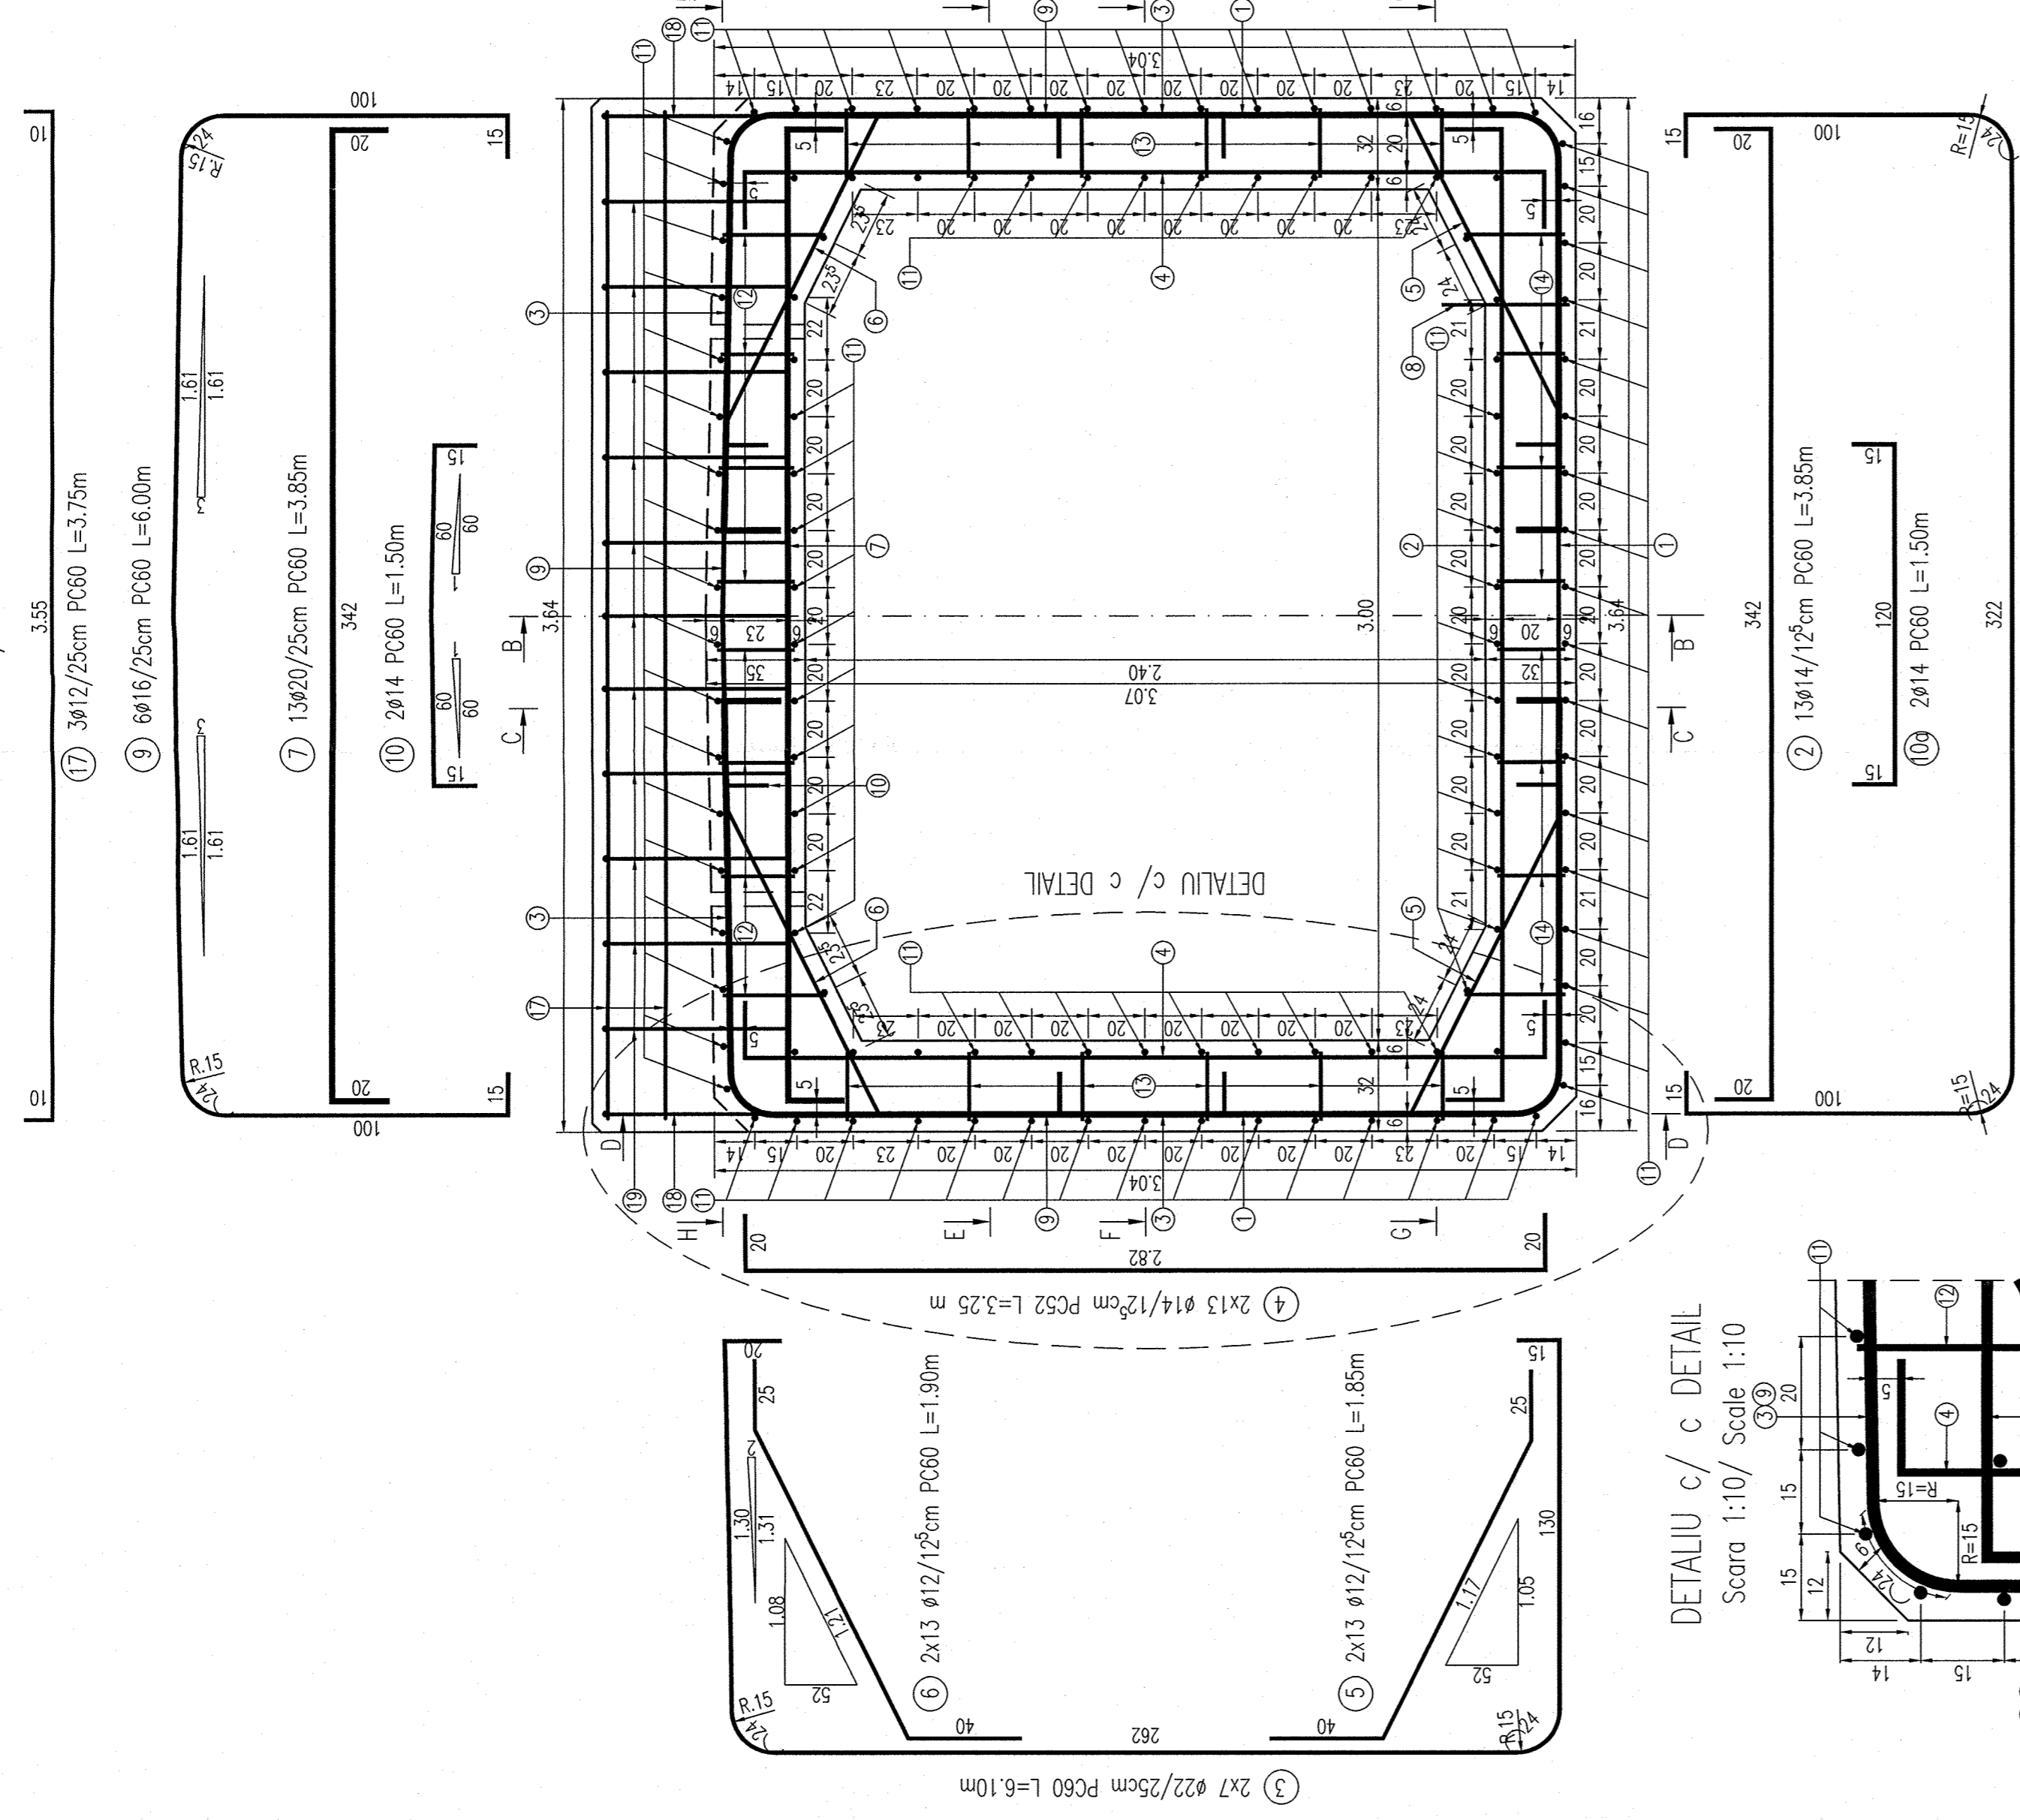

DETALIU c/ c DETAIL
Scara 1:10/ Scale 1:10

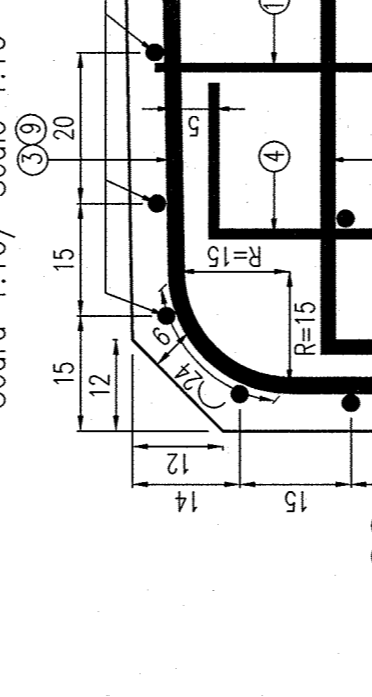

SECTIONE E-E/ E-E SECTION
Scara 1:20/ Scale 1:20

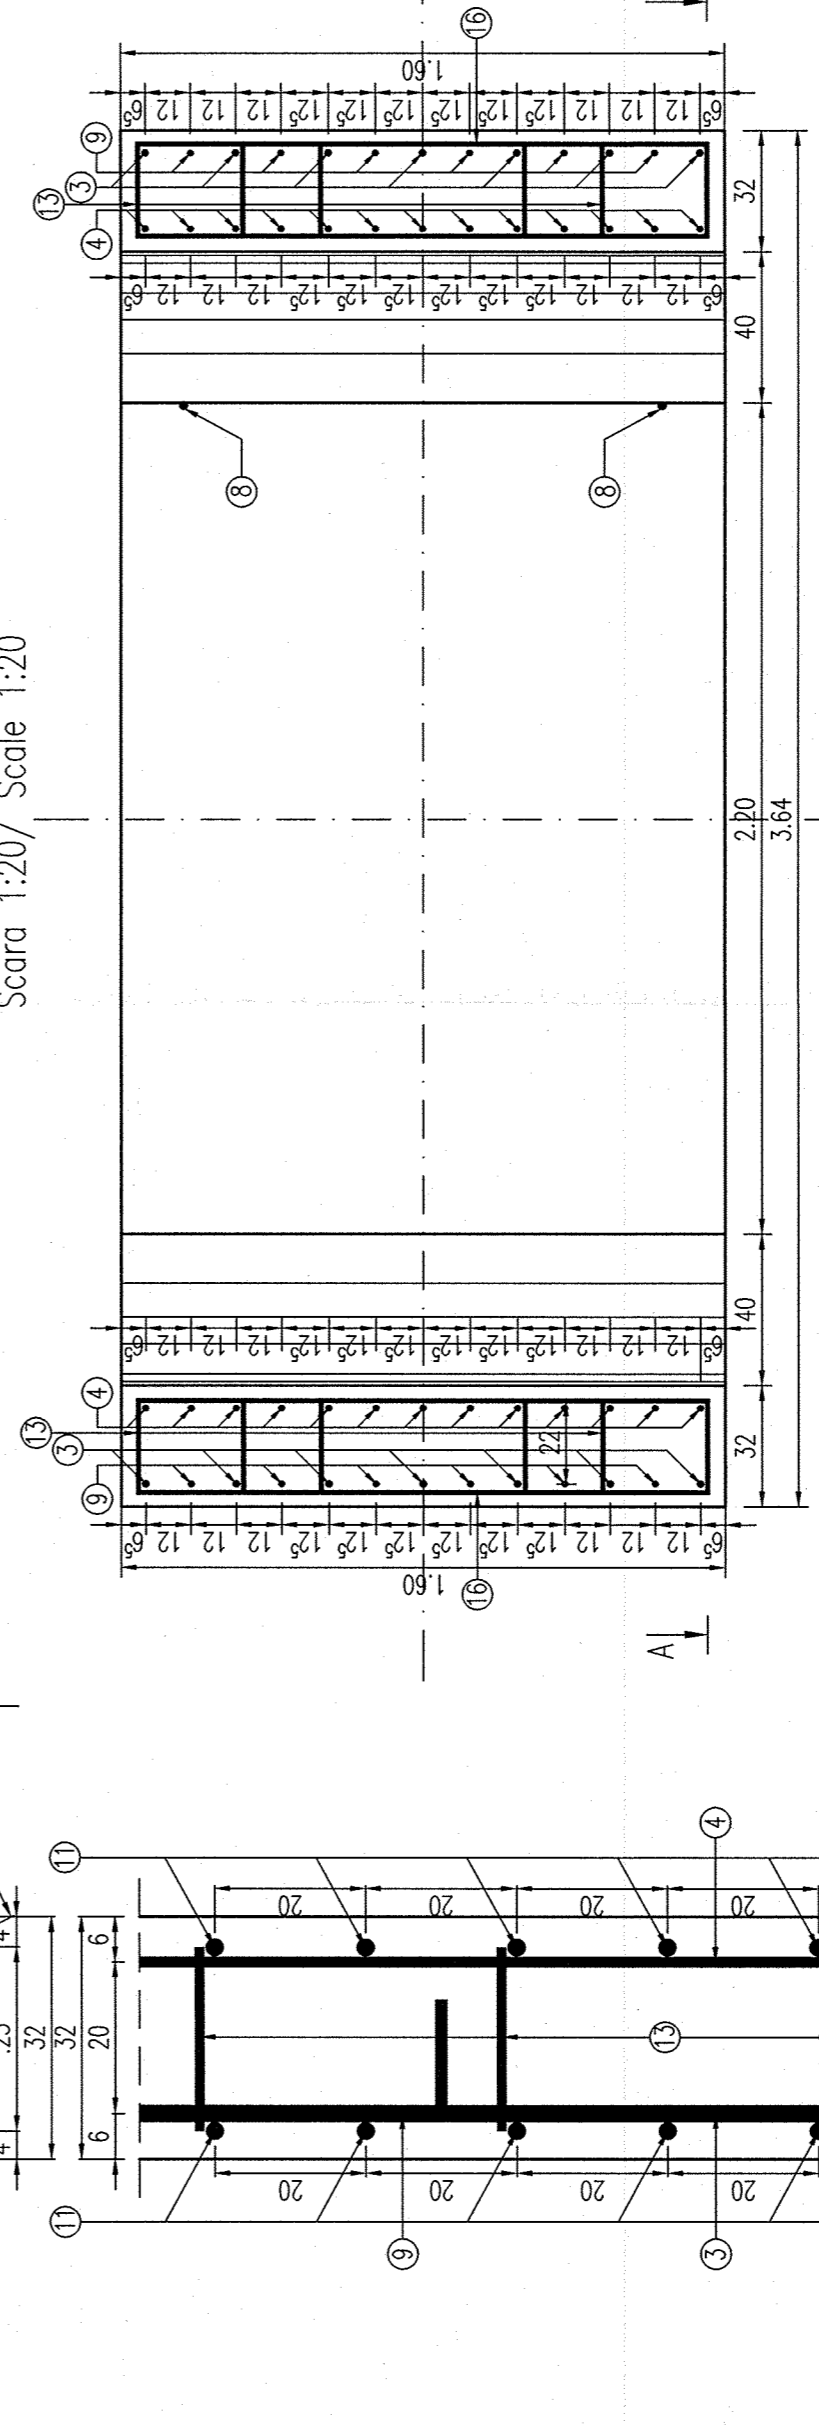

EXTRAS DE ARMATURA

