



PODET C3EN_c PLAN DE COFRAJ. LUNGIME TRONSON L=1.60m /
CULVERT C3EN_c SHUTTERING PLAN. LENGTH SECTION L=1.60m

PODET C3EN_c PLAN DE ARMARE. LUNGIME TRONSON L=1.60m /
CULVERT C3EN_c REINFORCING PLAN. LENGTH SECTION L=1.60m


SECTIUNE A-A/ A-A SECTION
Scara 1:20/ Scale 1:20

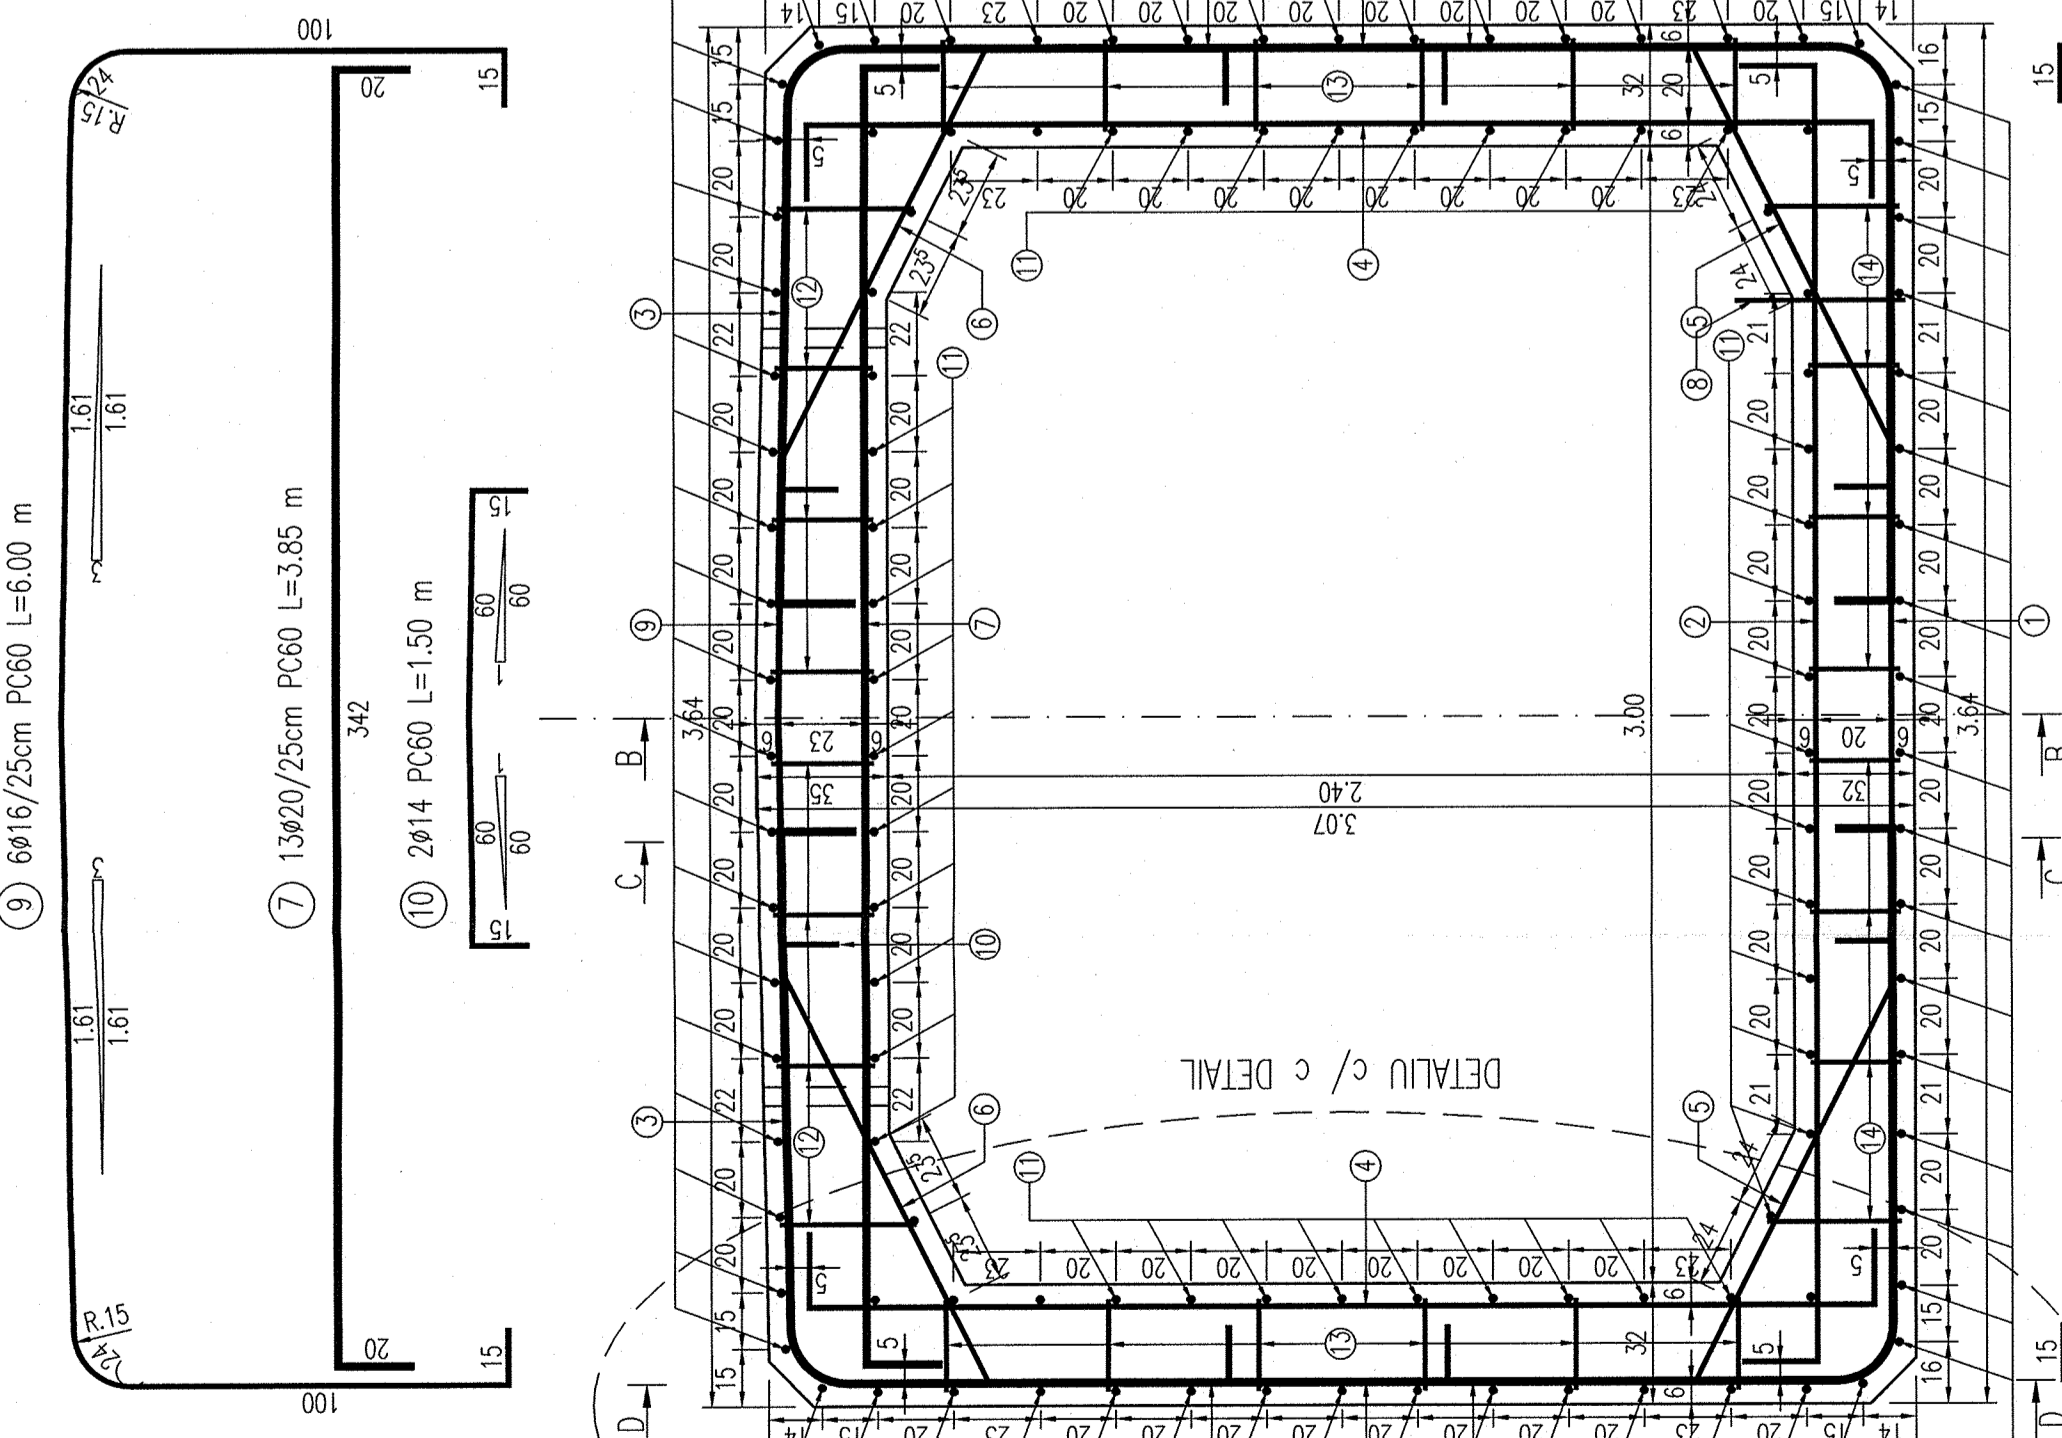


SECTIUNE a-a/ a-a SECTION
Scara 1:20/ Scale 1:20

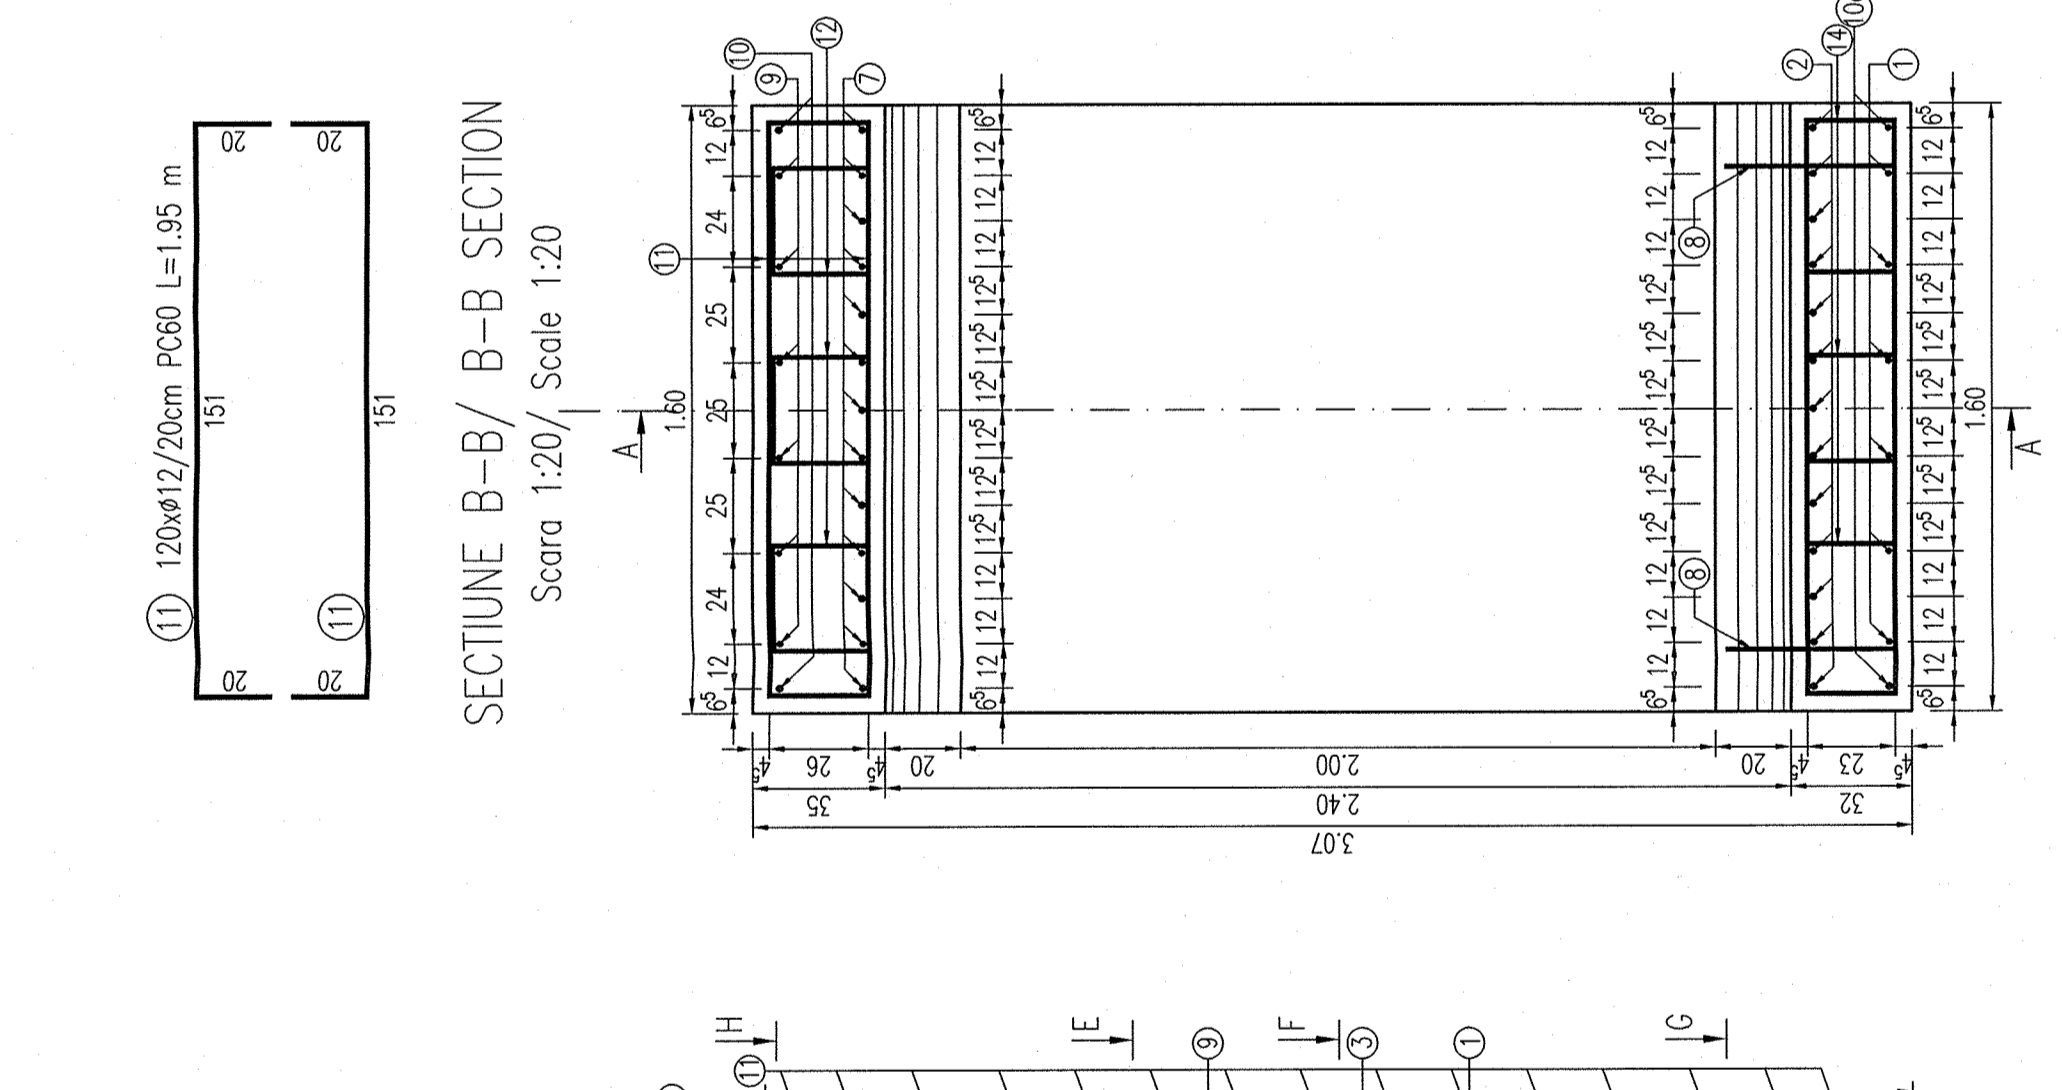


SECTIUNE B-B/ B-B SECTION
Scara 1:20/ Scale 1:20

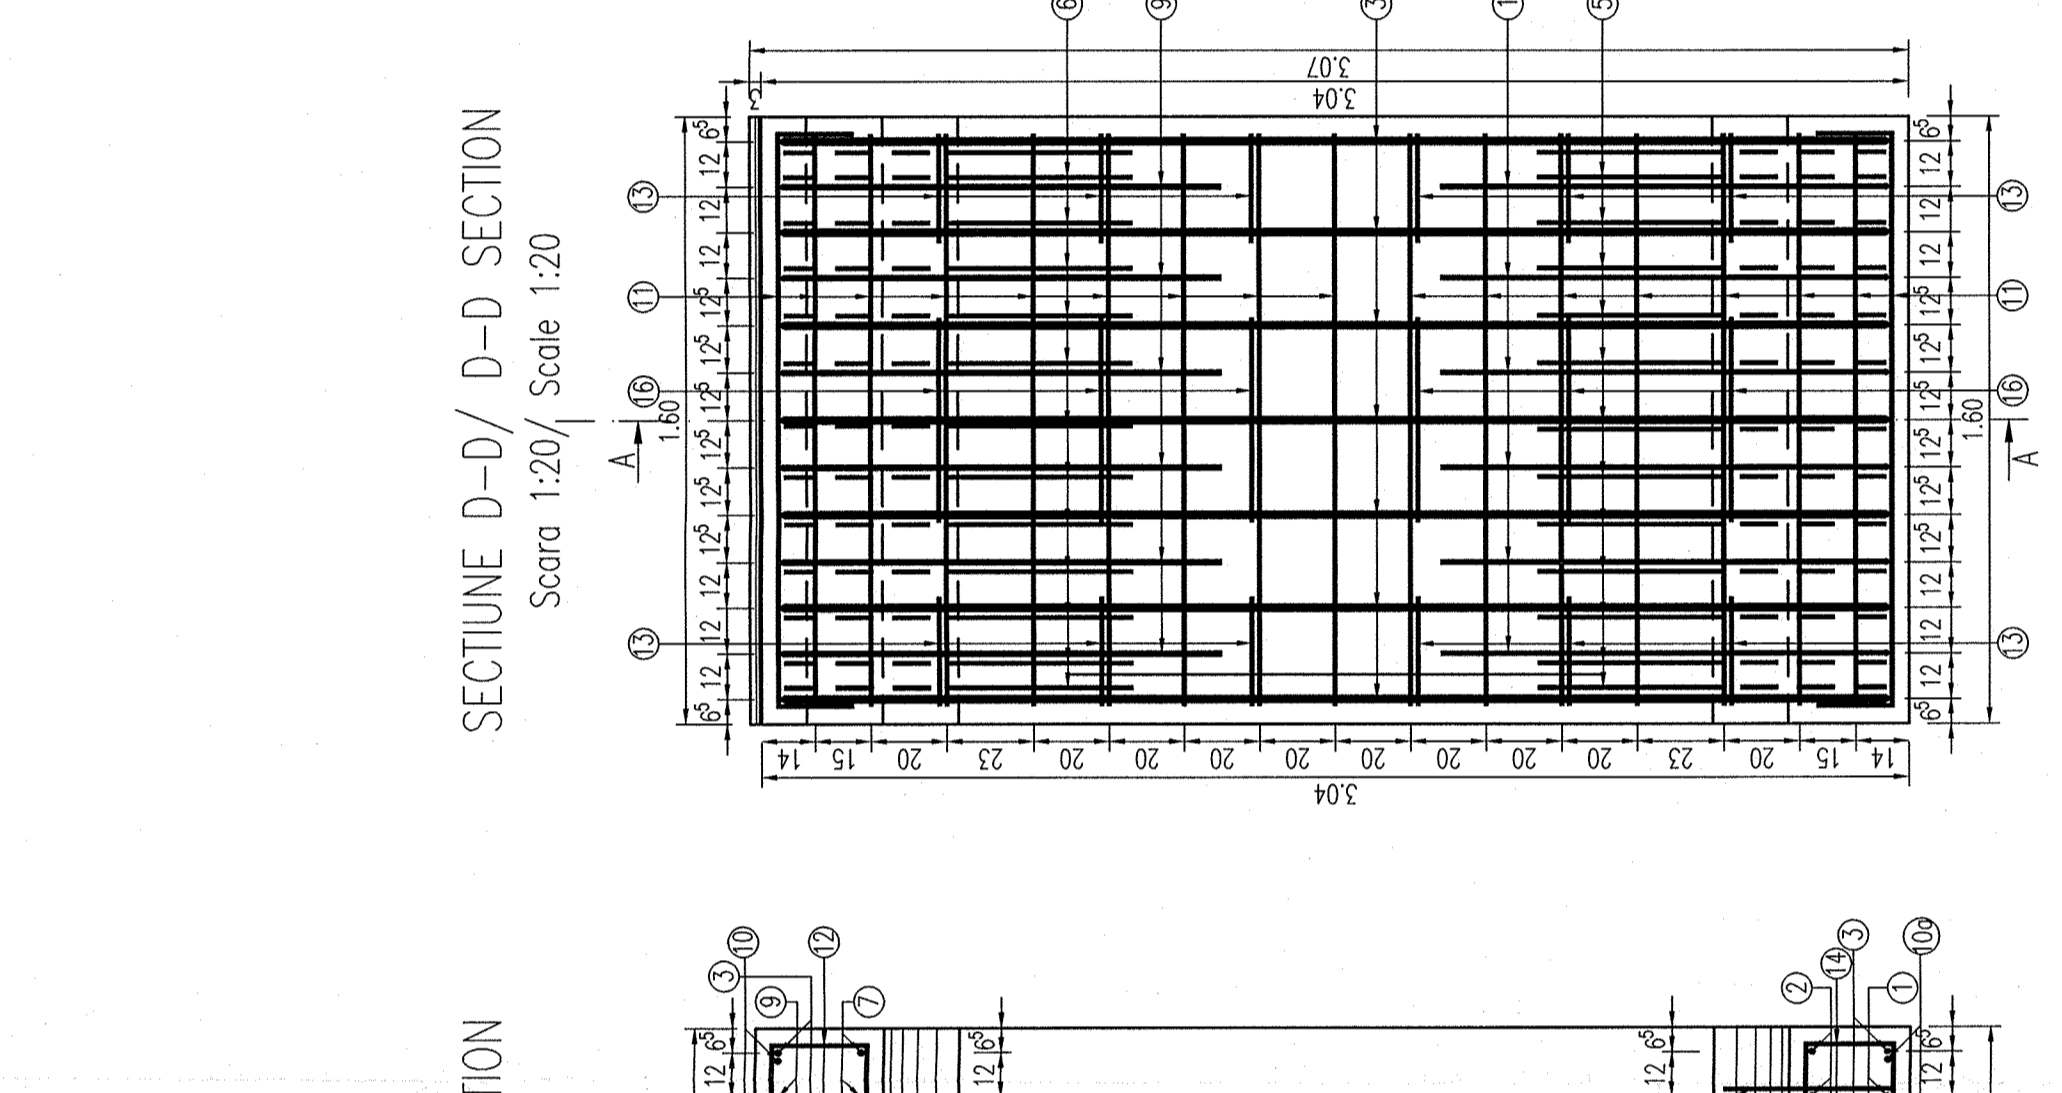


SECTIUNE C-C/ C-C SECTION
Scara 1:20/ Scale 1:20

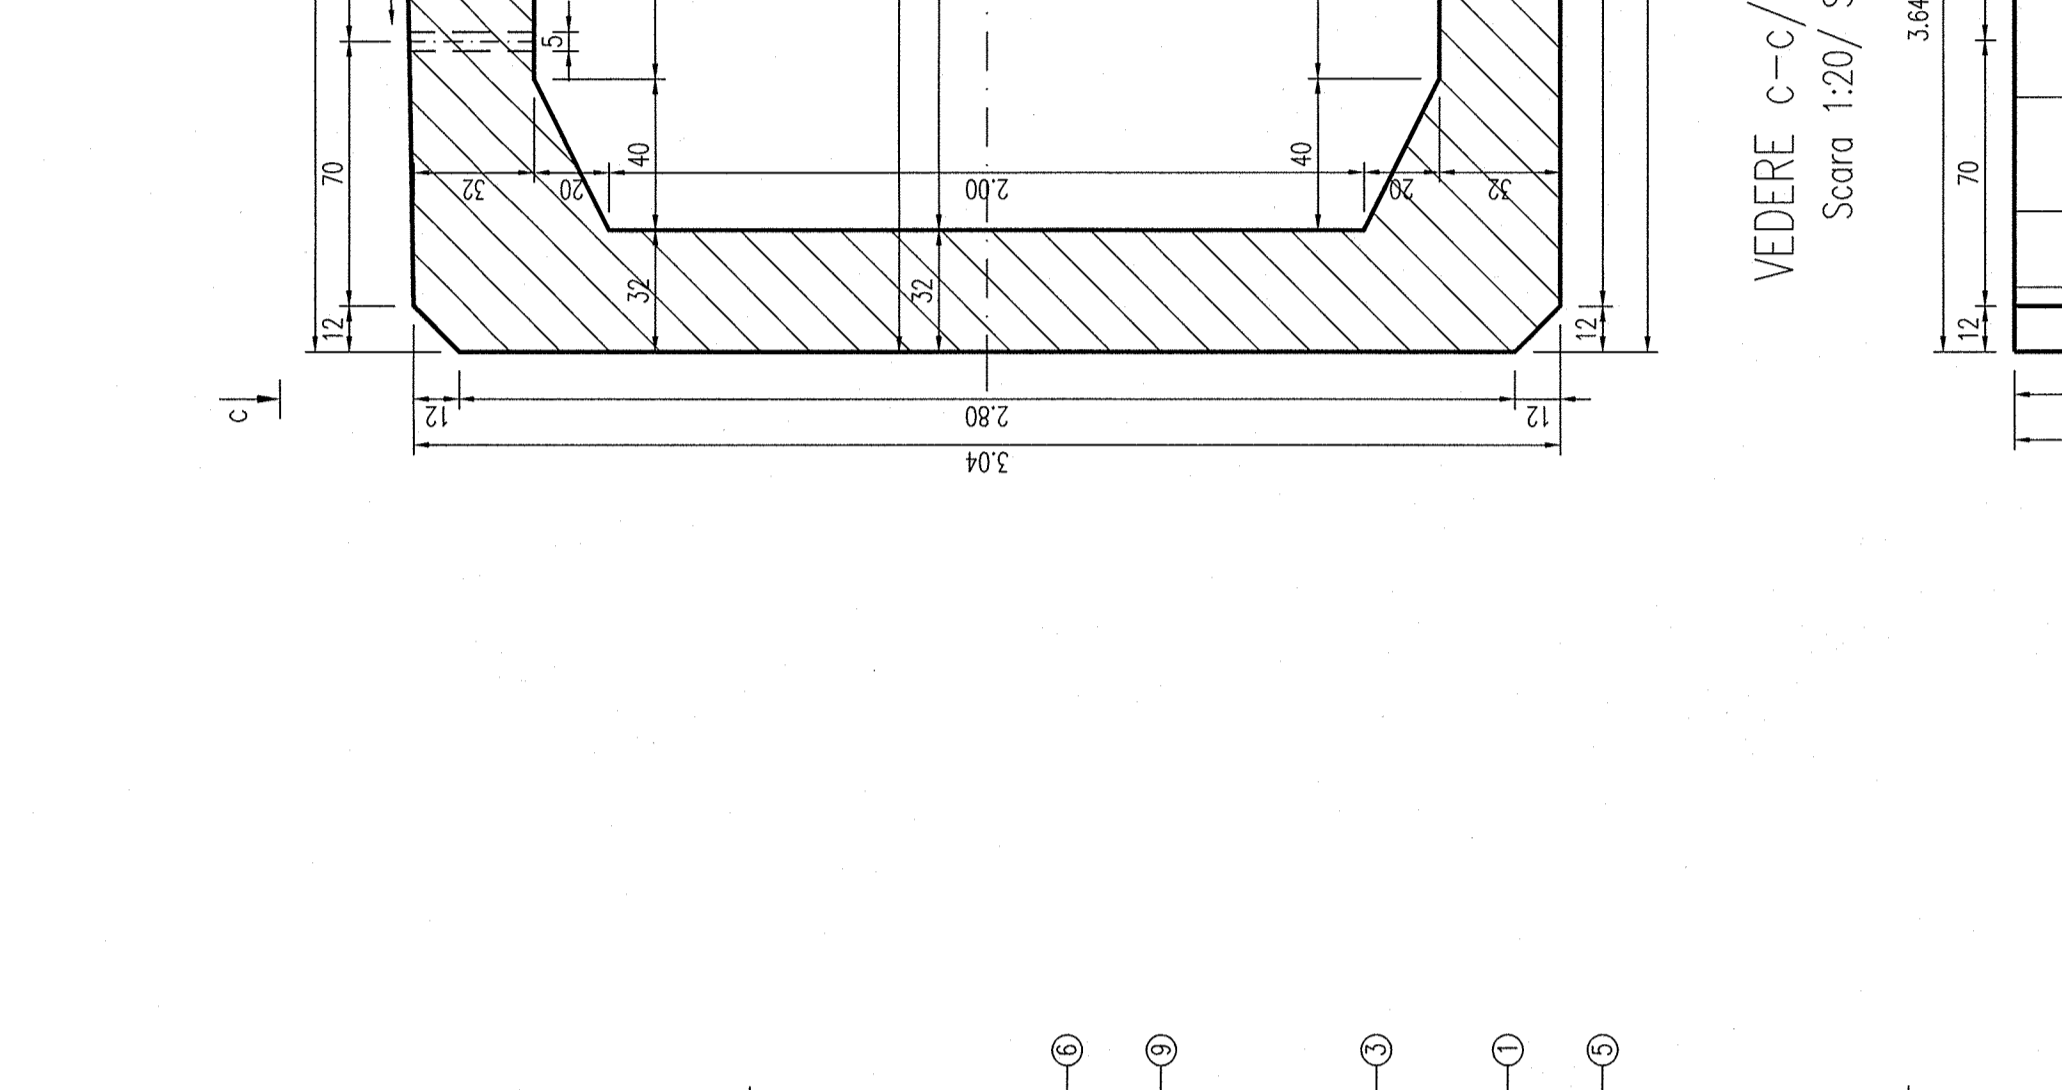


SECTIUNE D-D/ D-D SECTION
Scara 1:20/ Scale 1:20

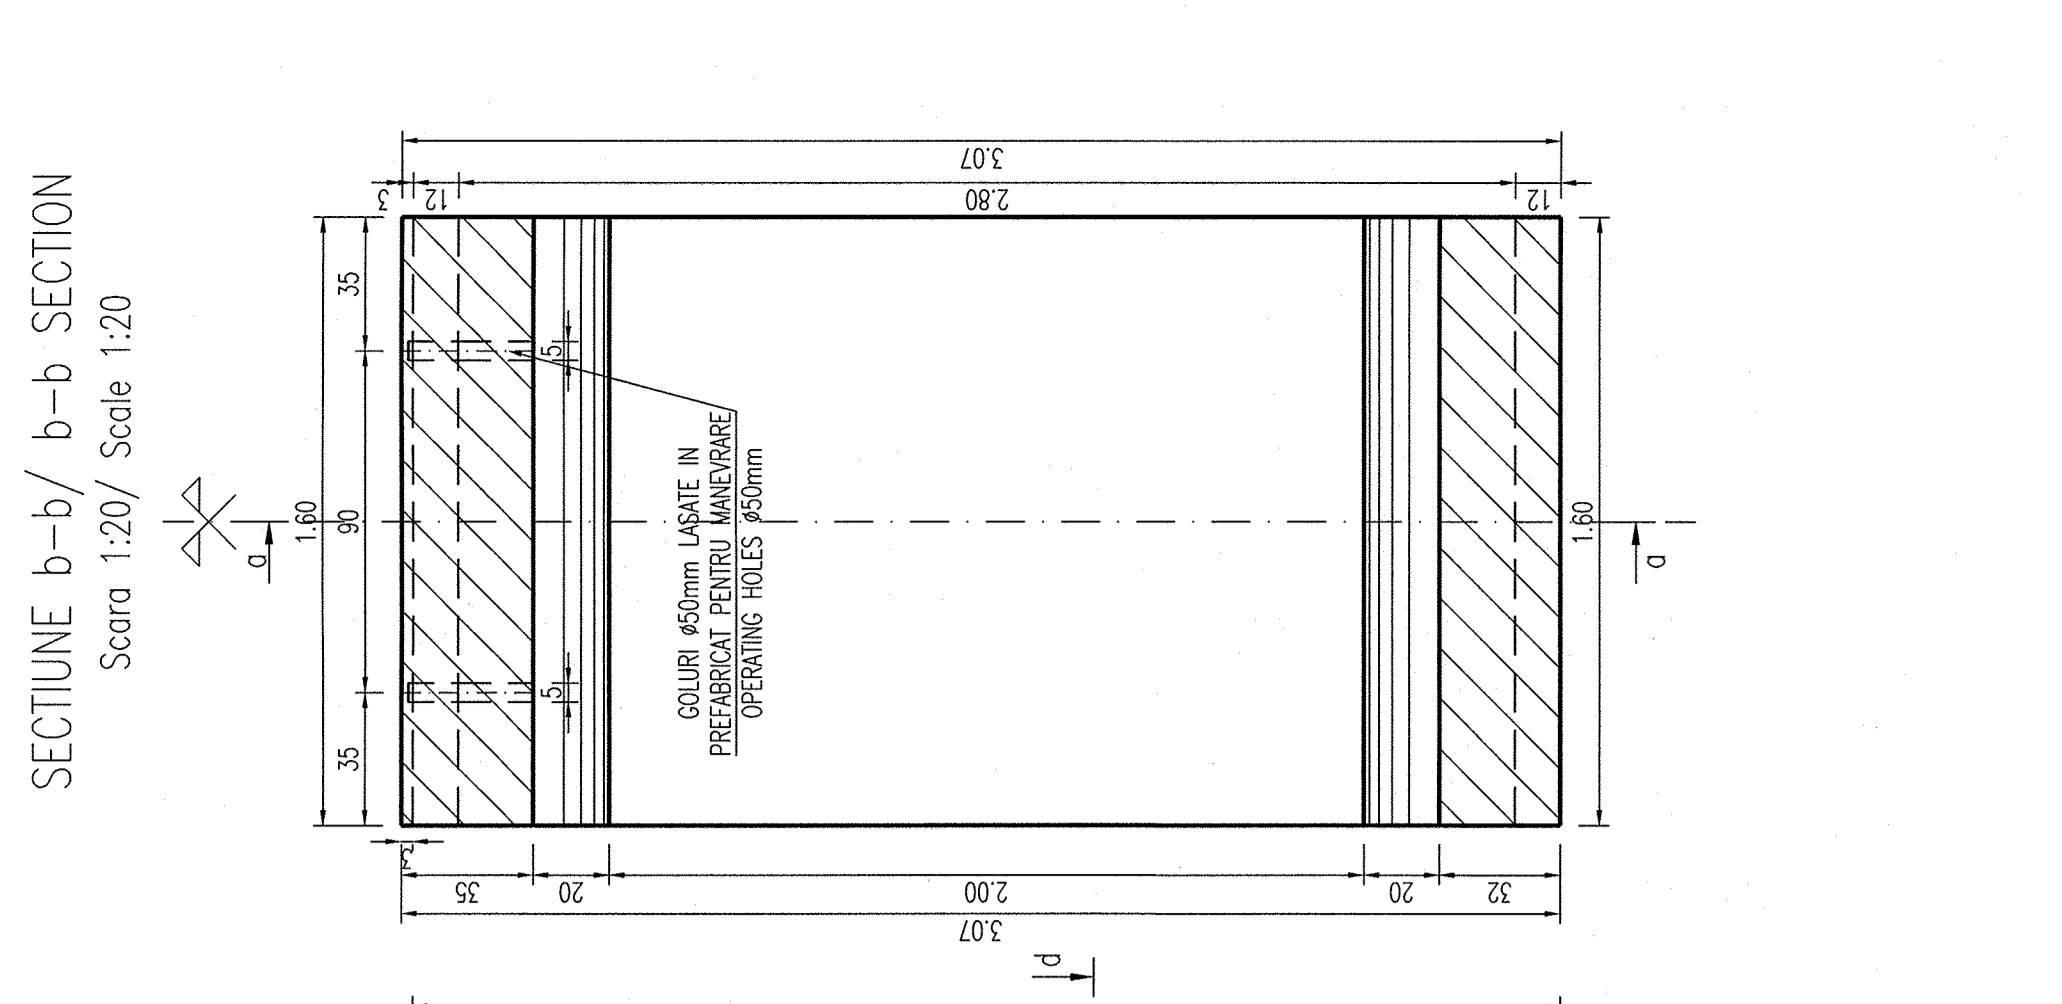



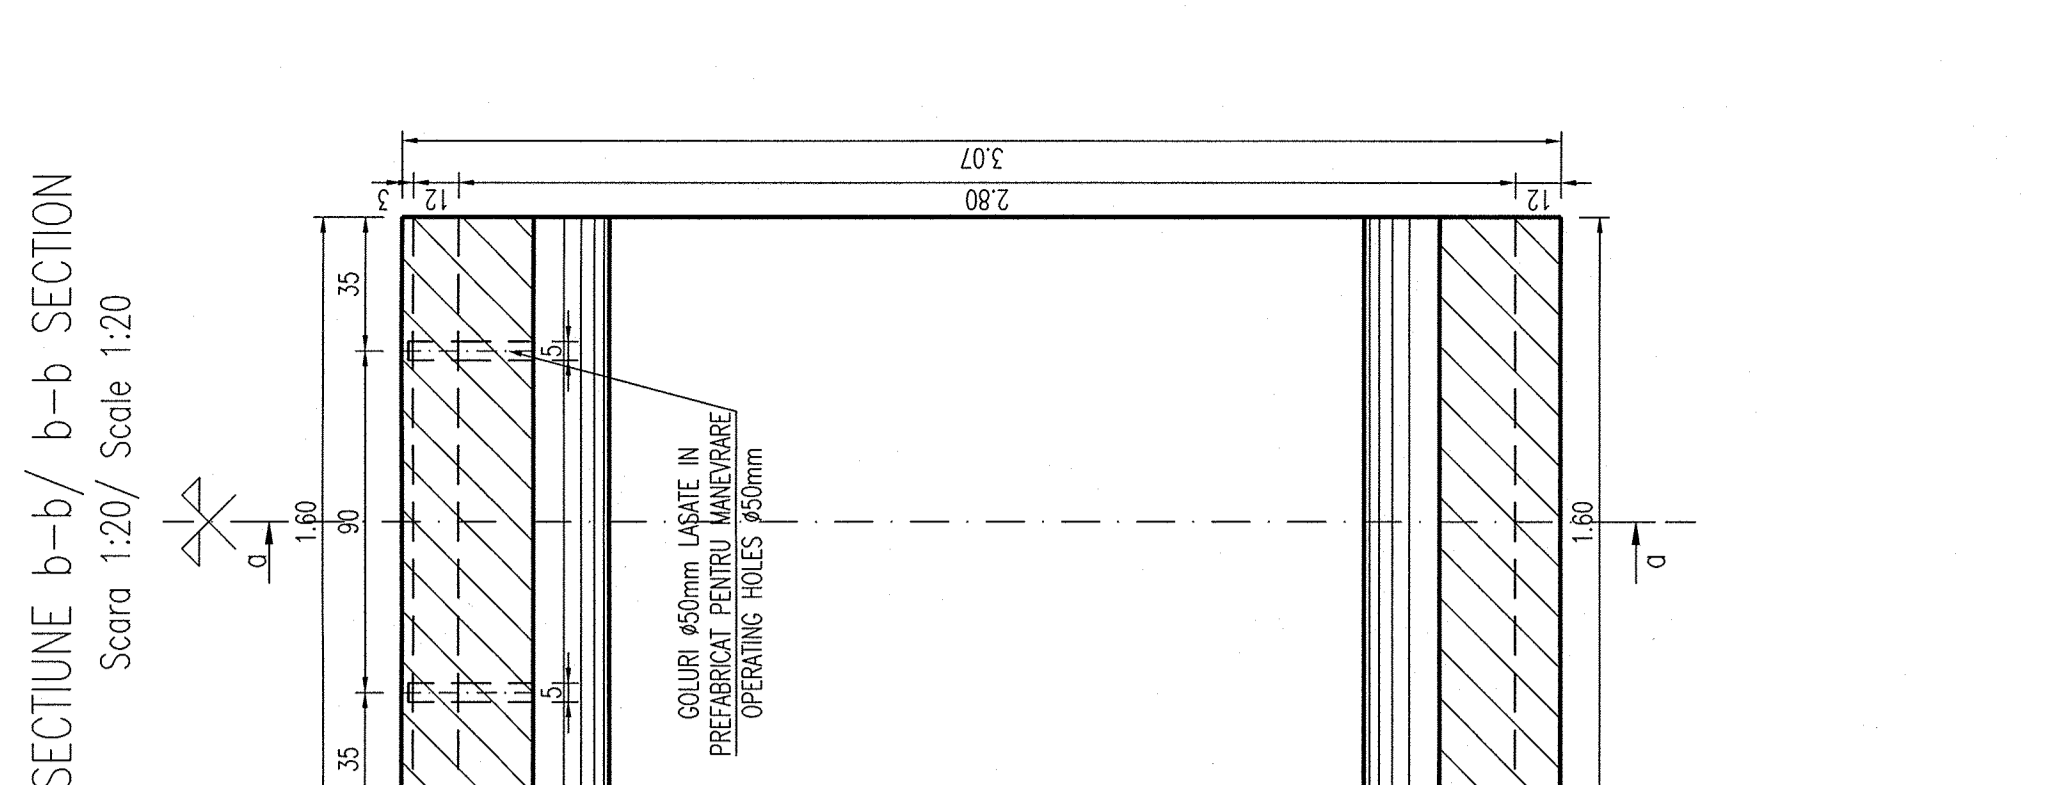



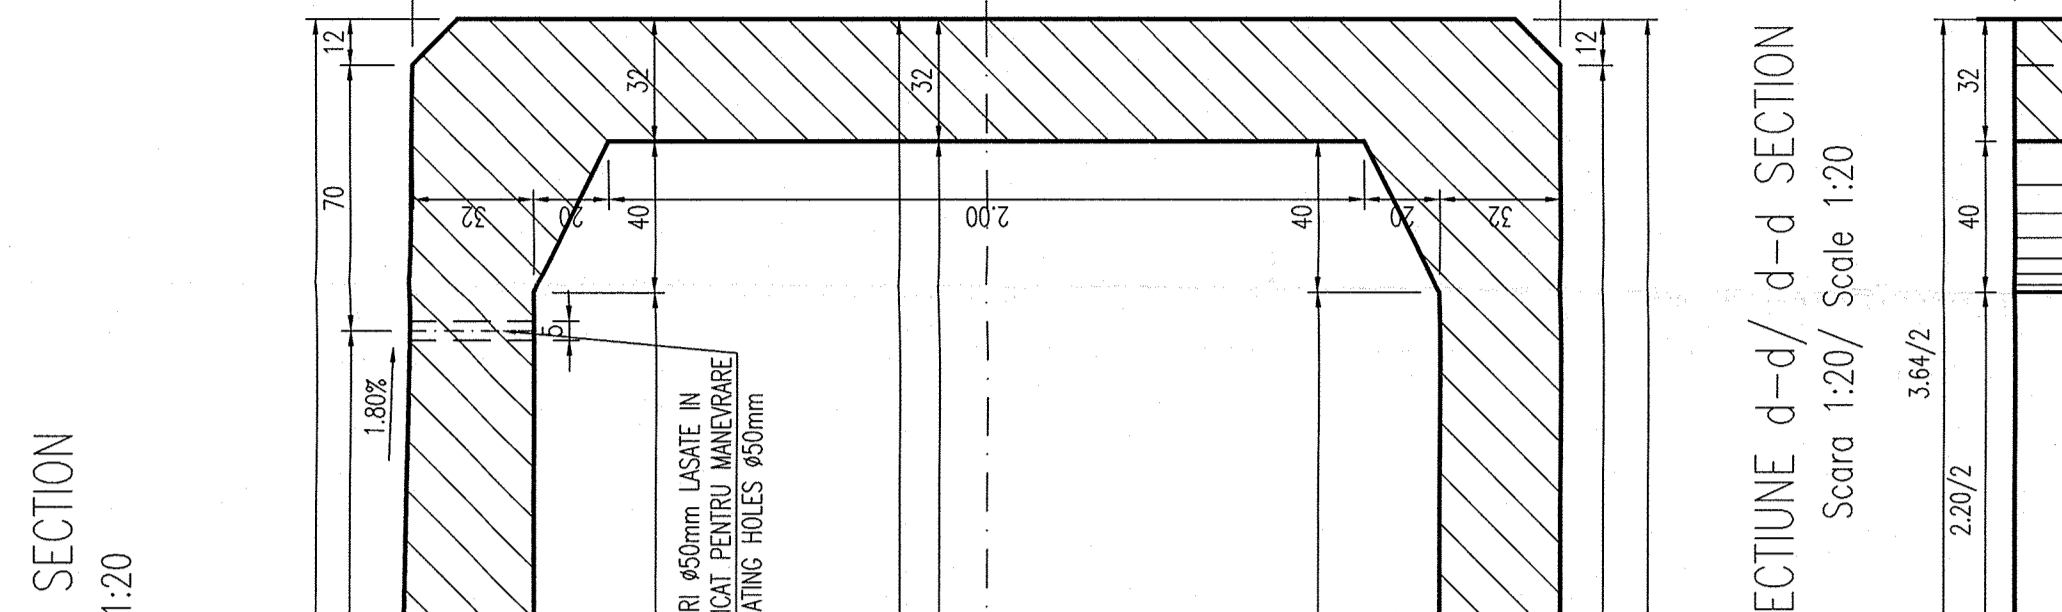



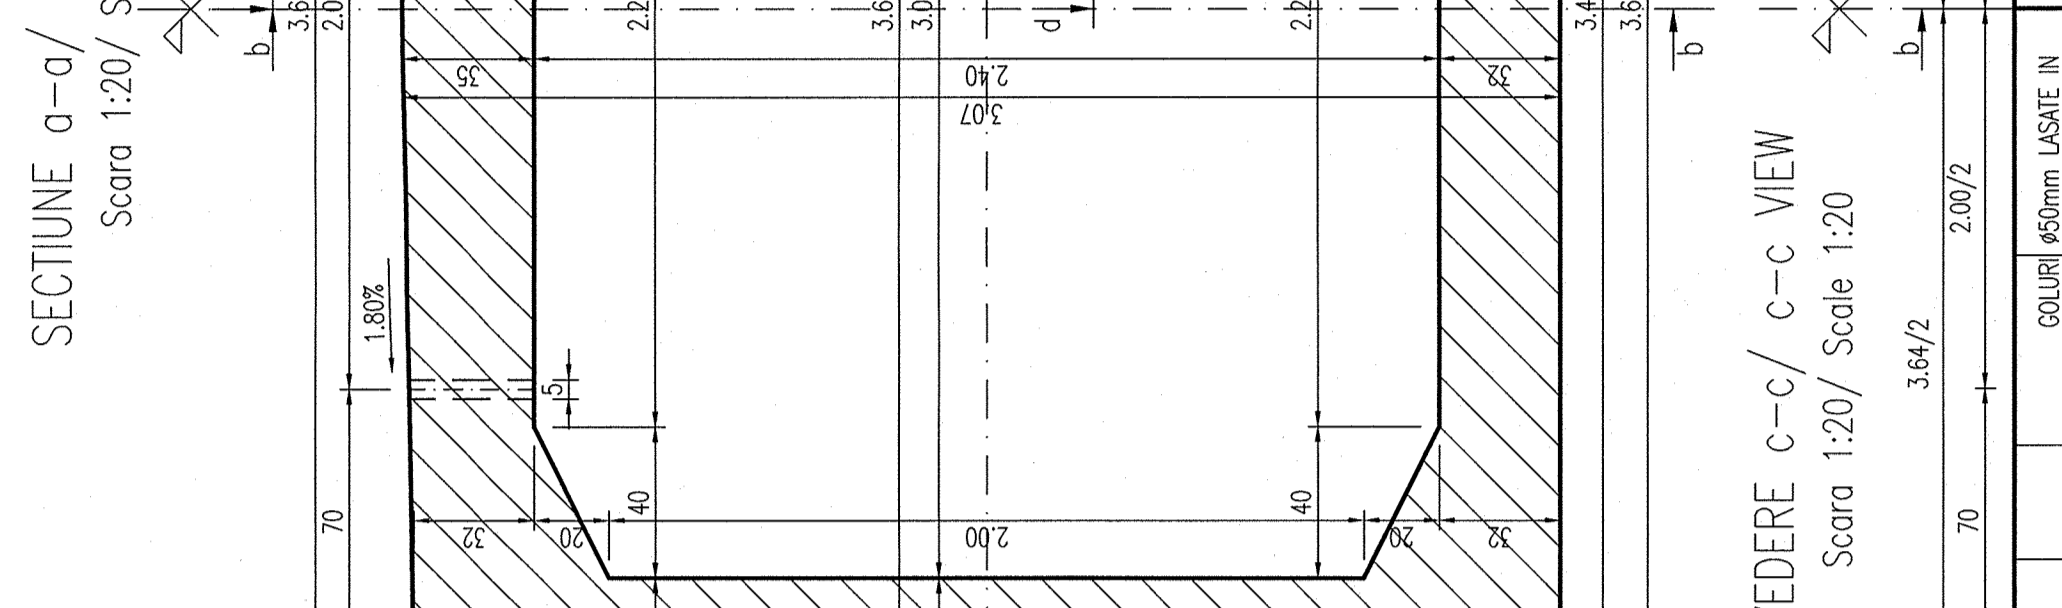



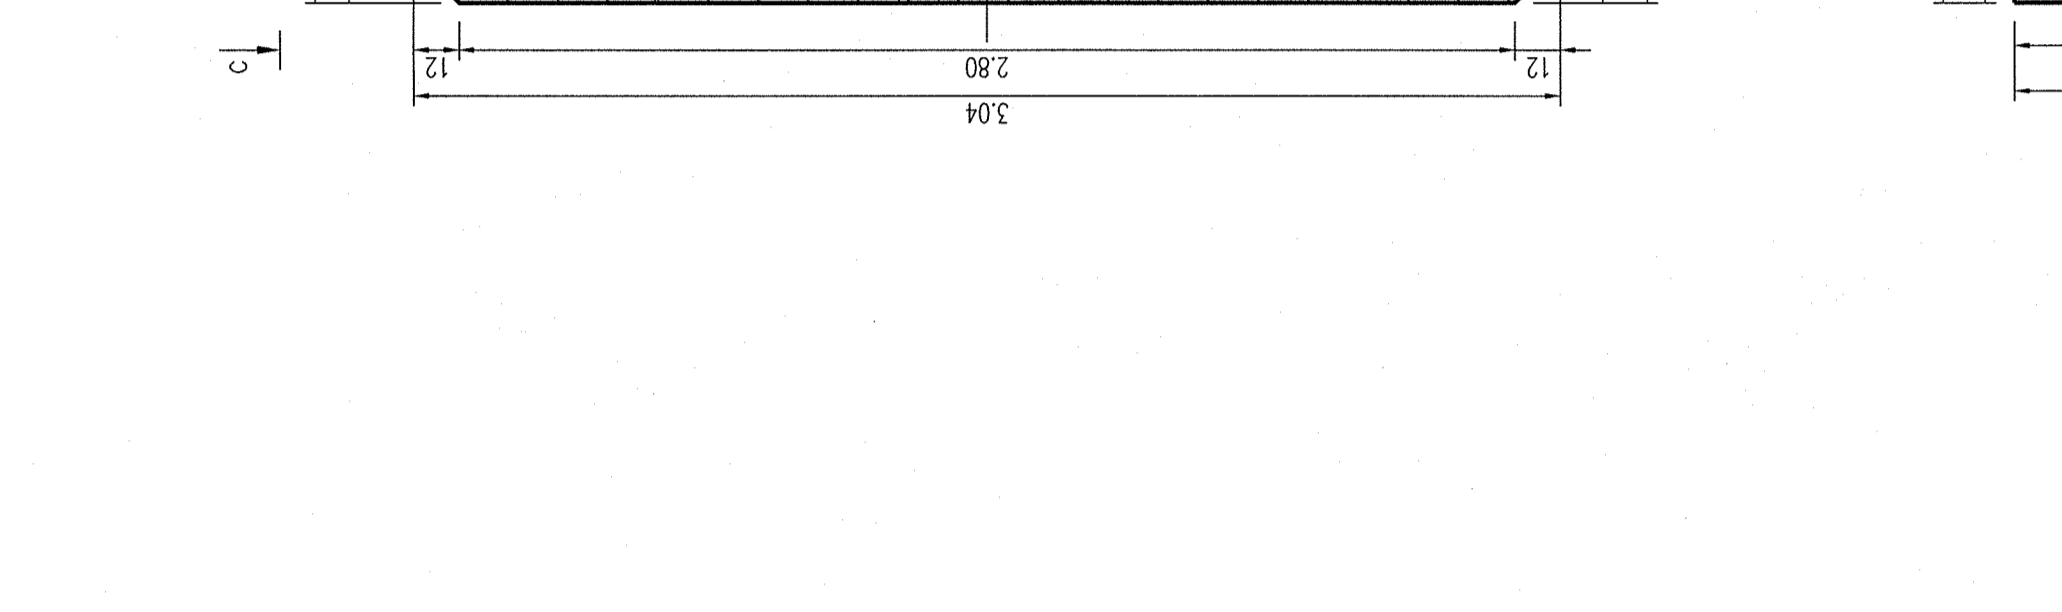



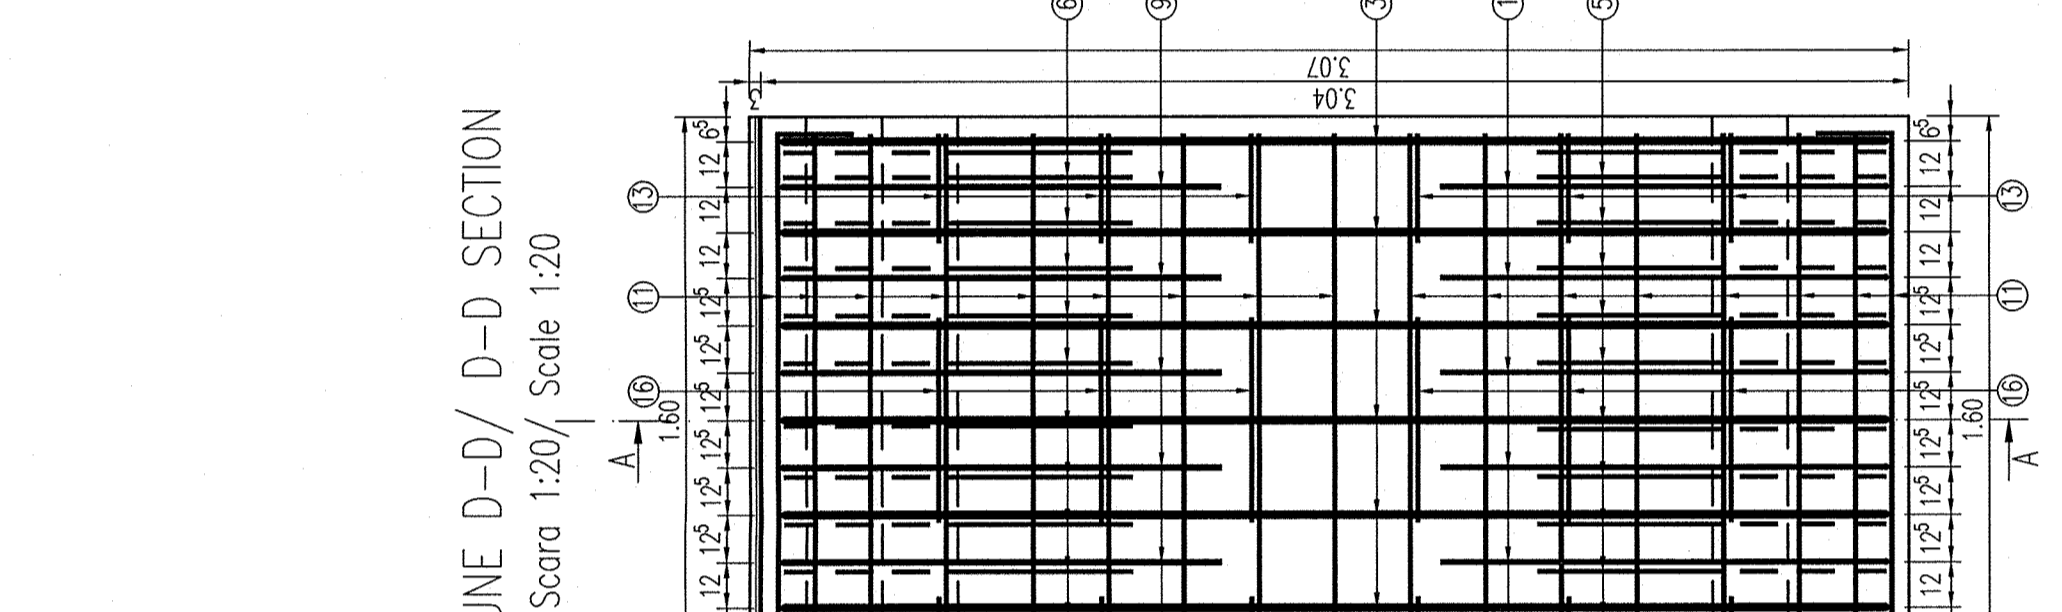



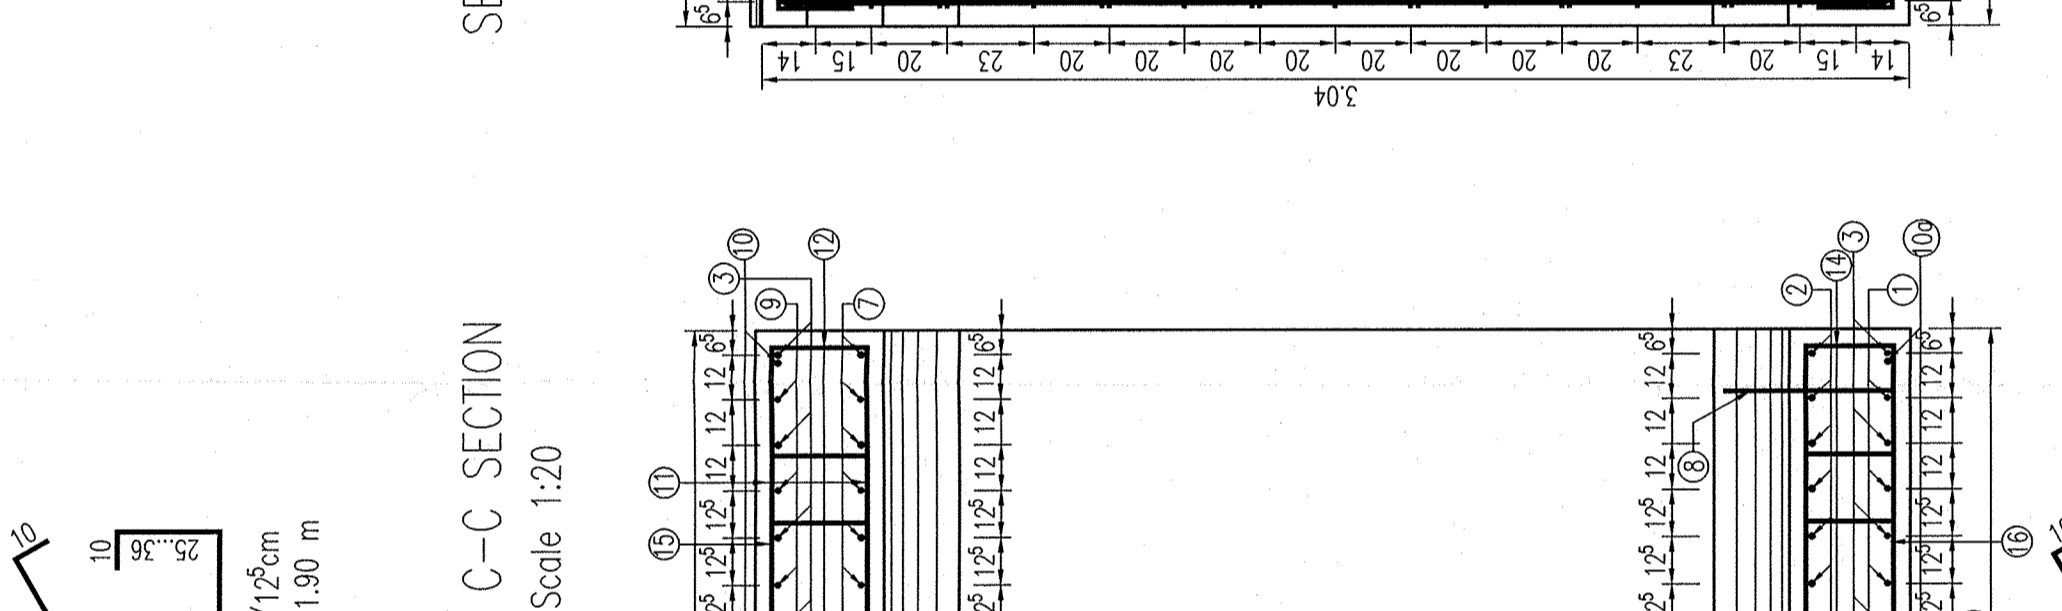



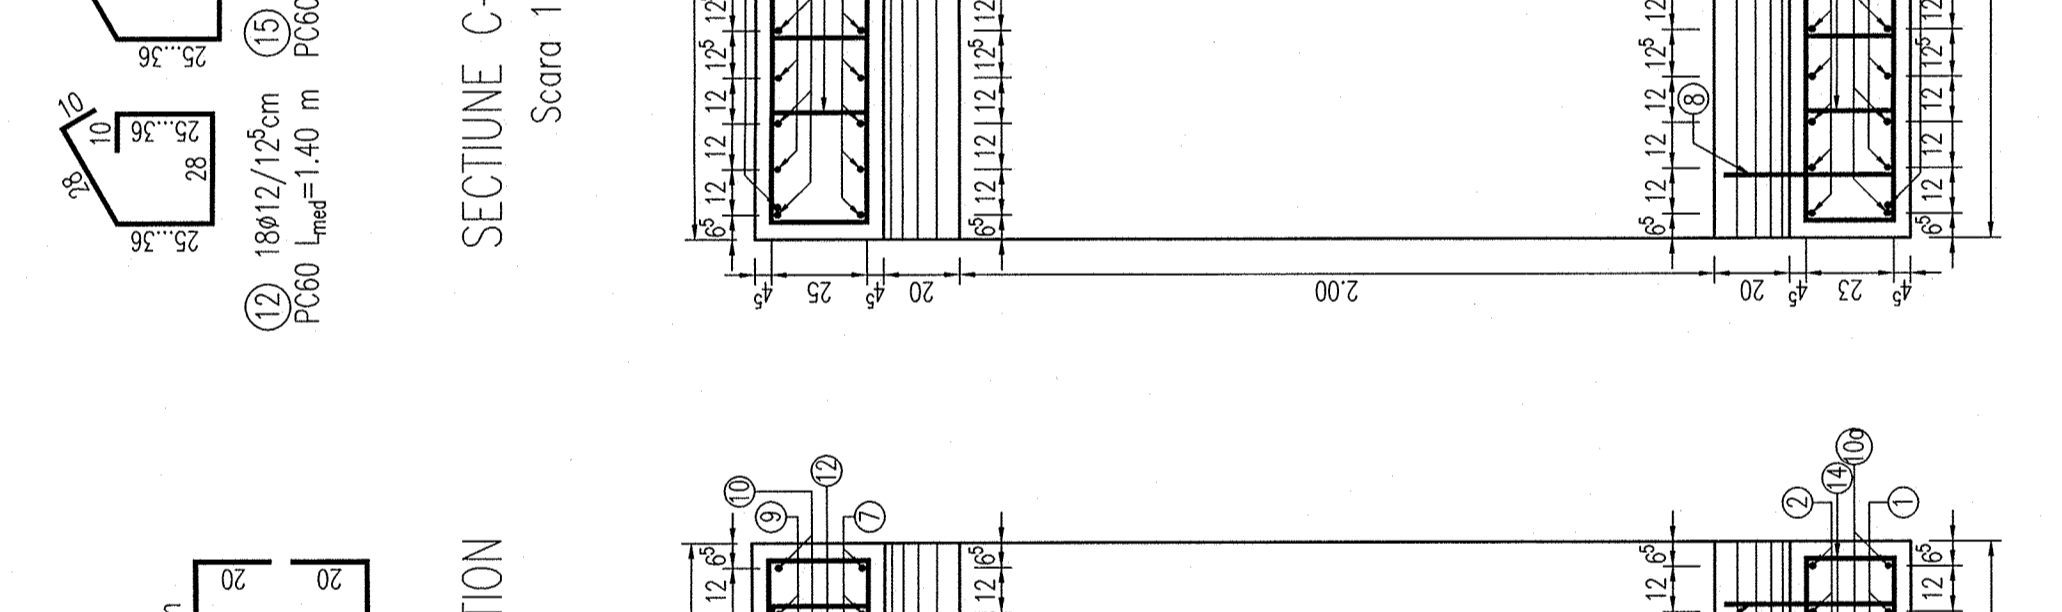



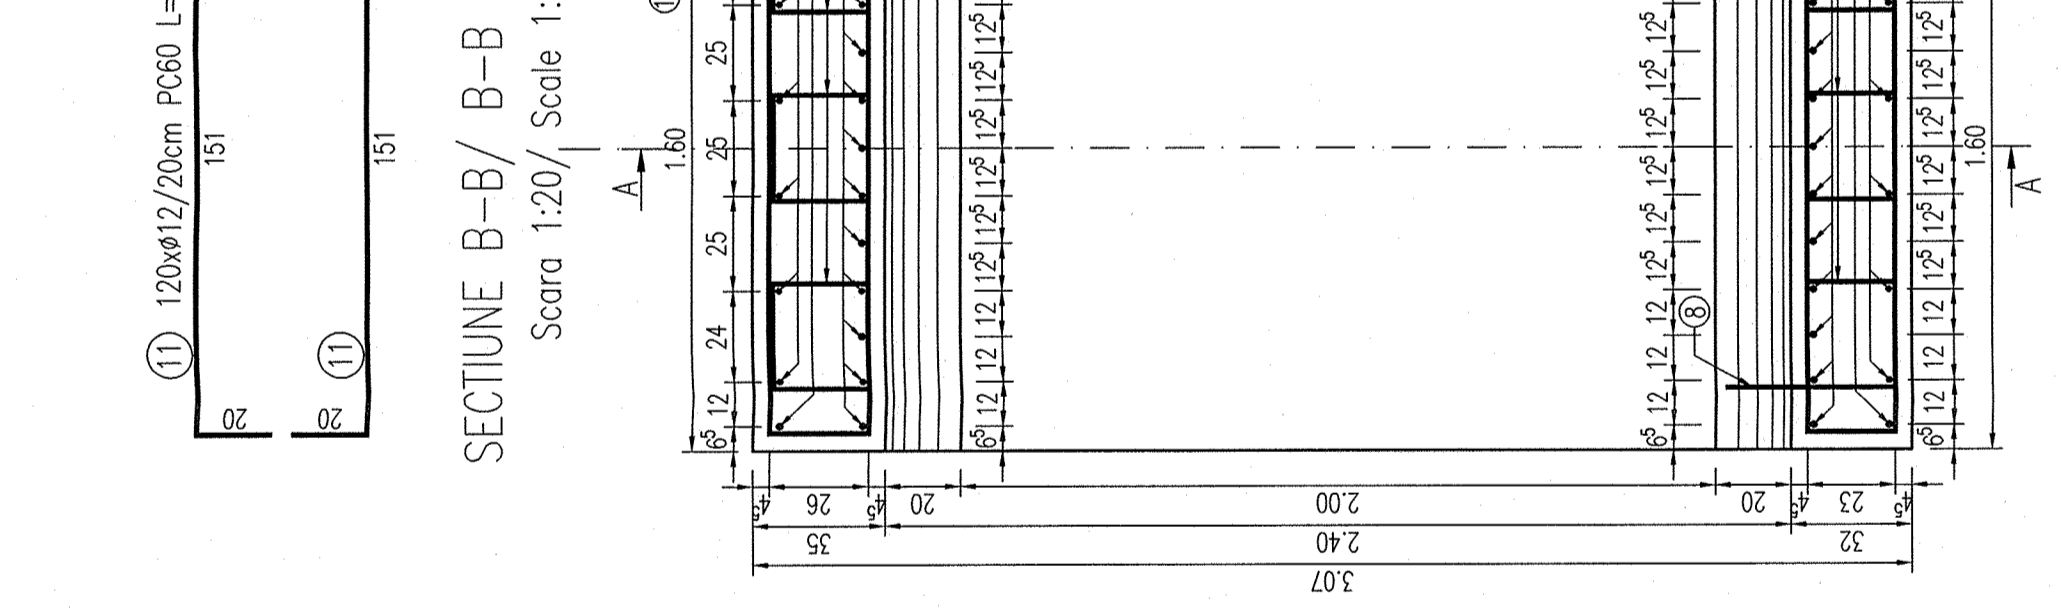


Scara 1:20/ Scale 1:20

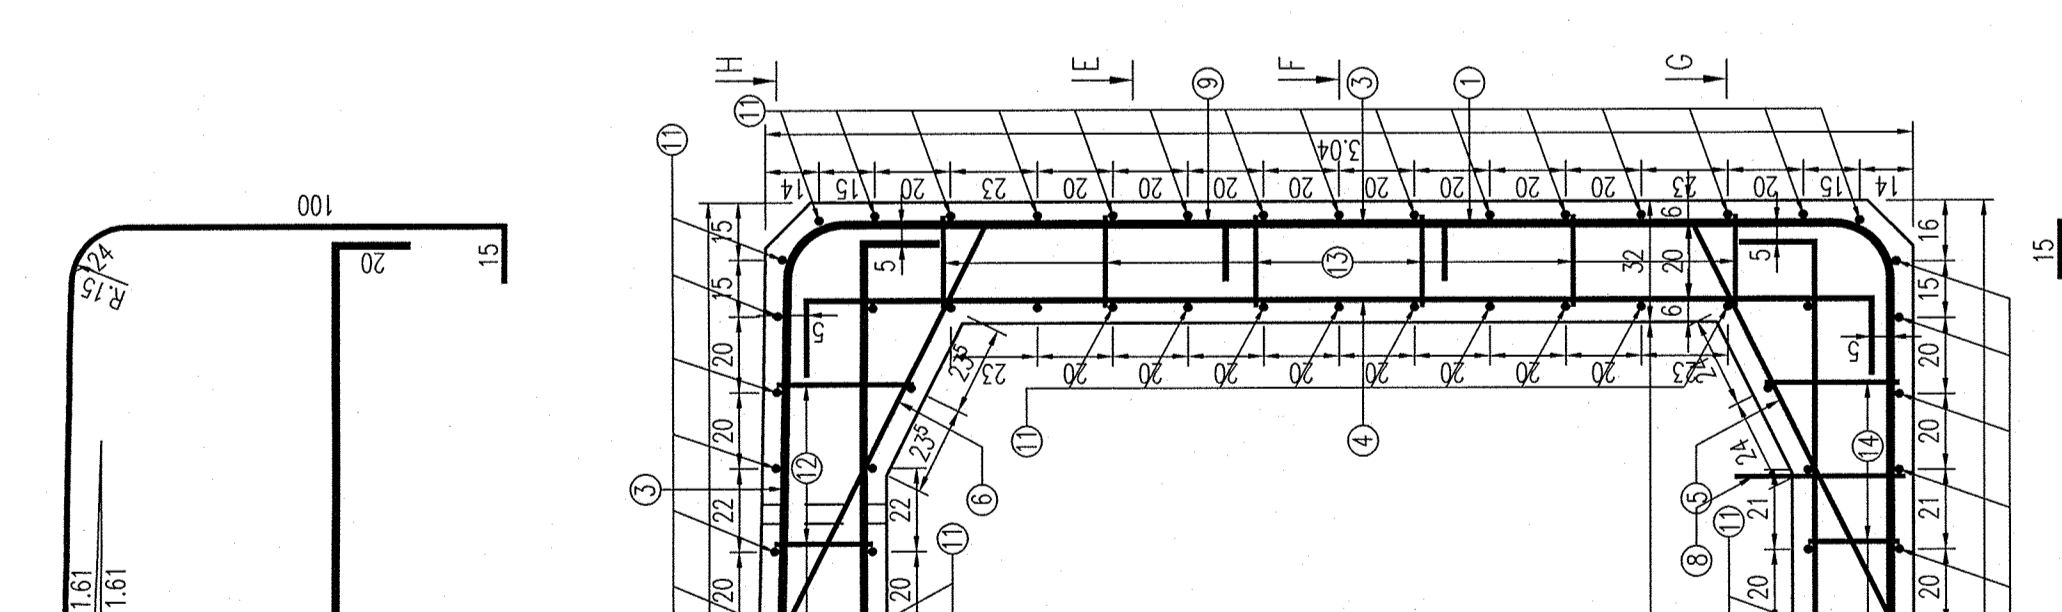








































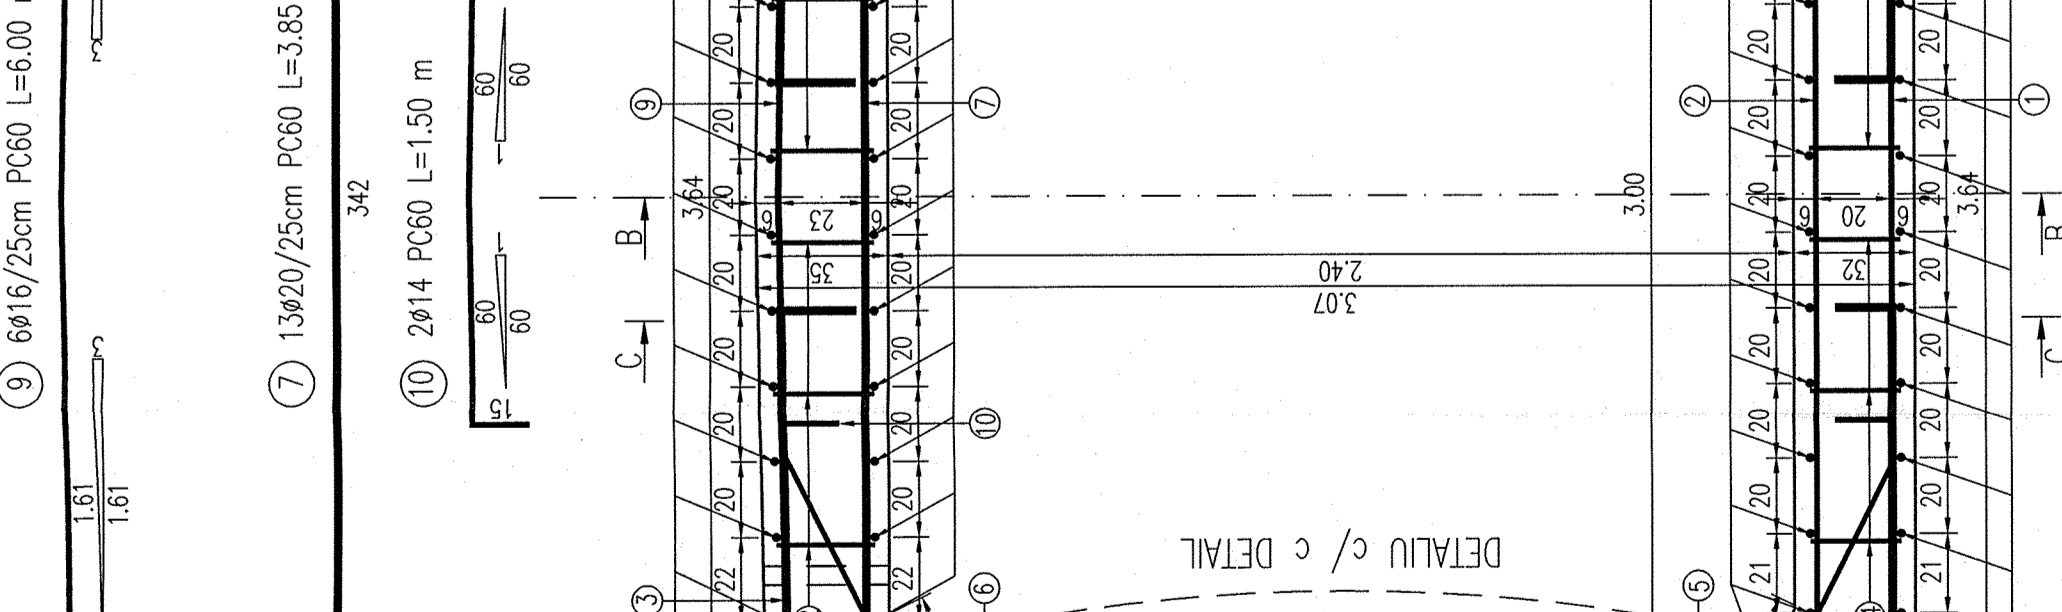


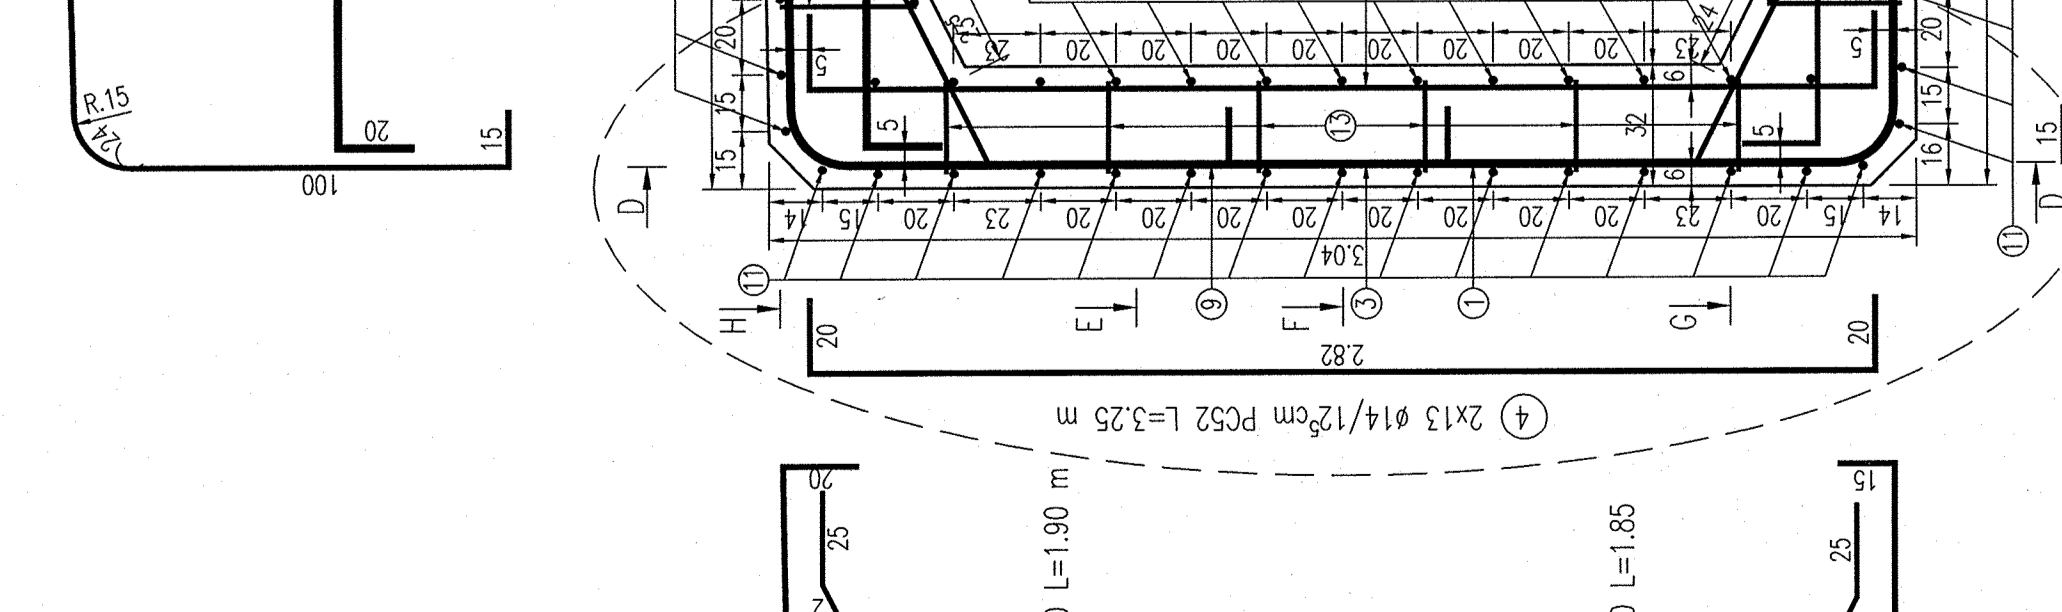


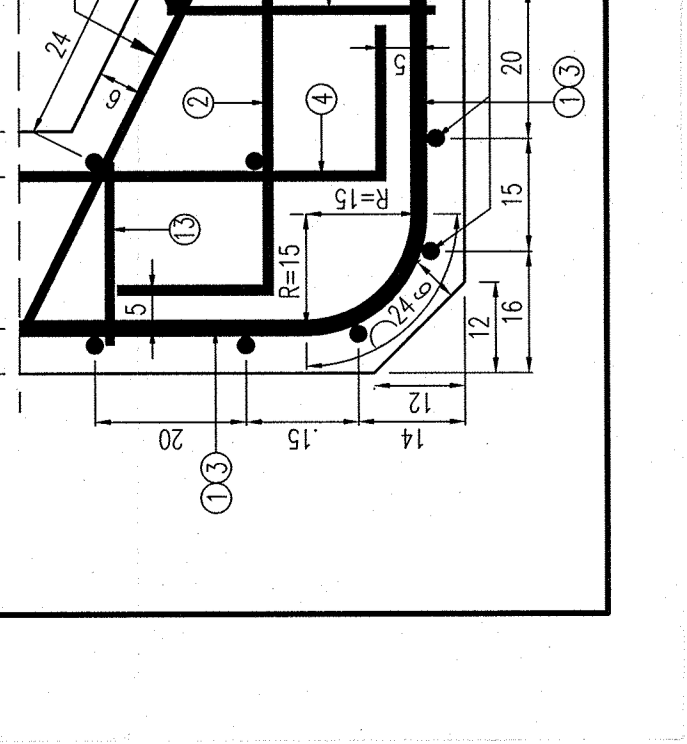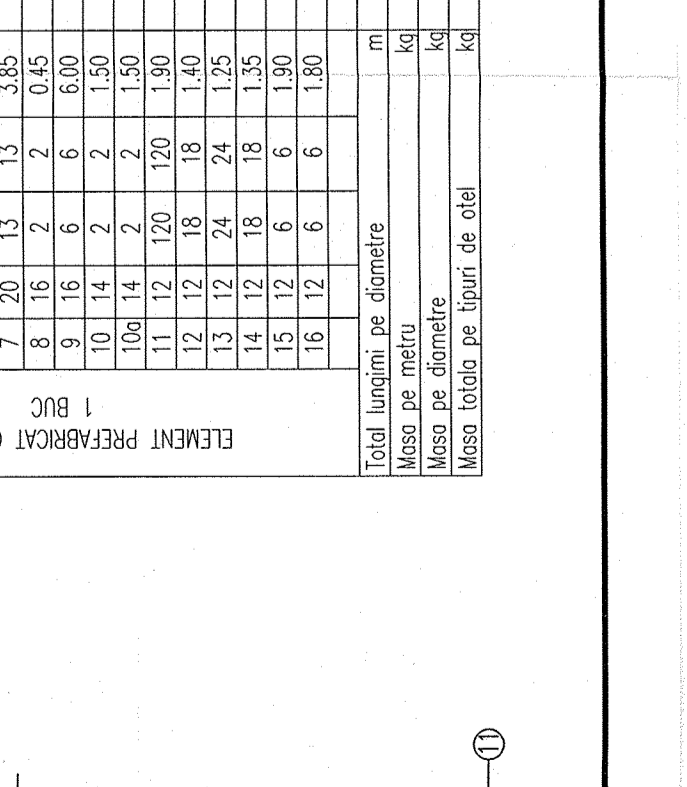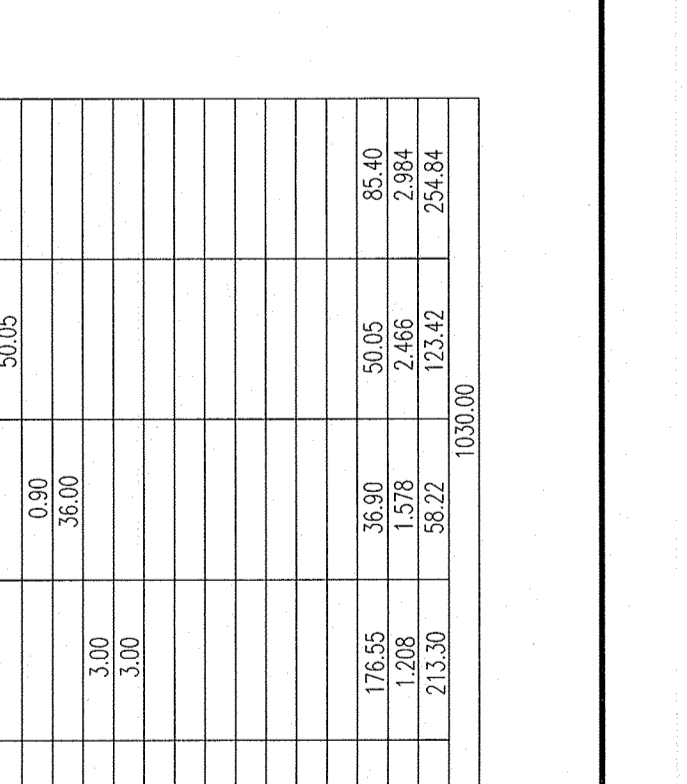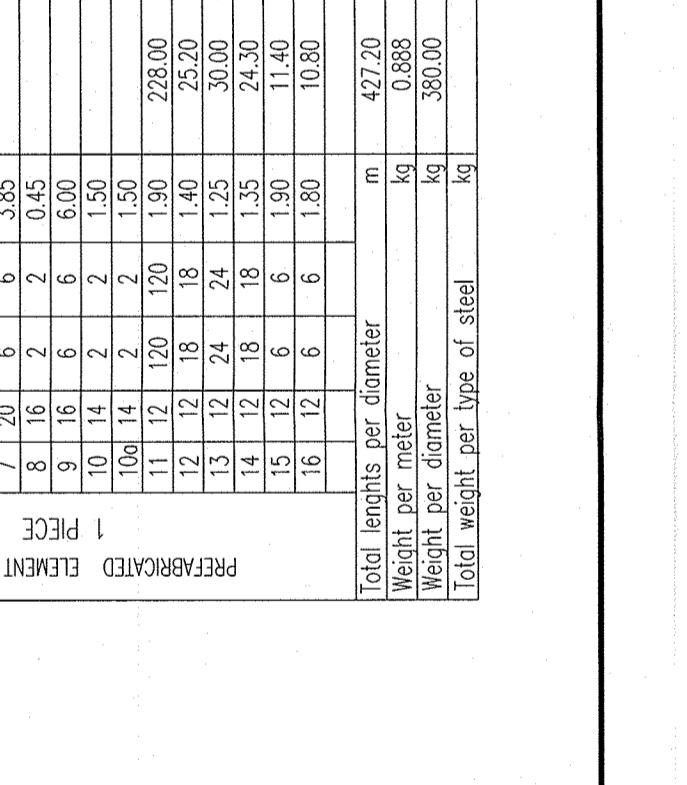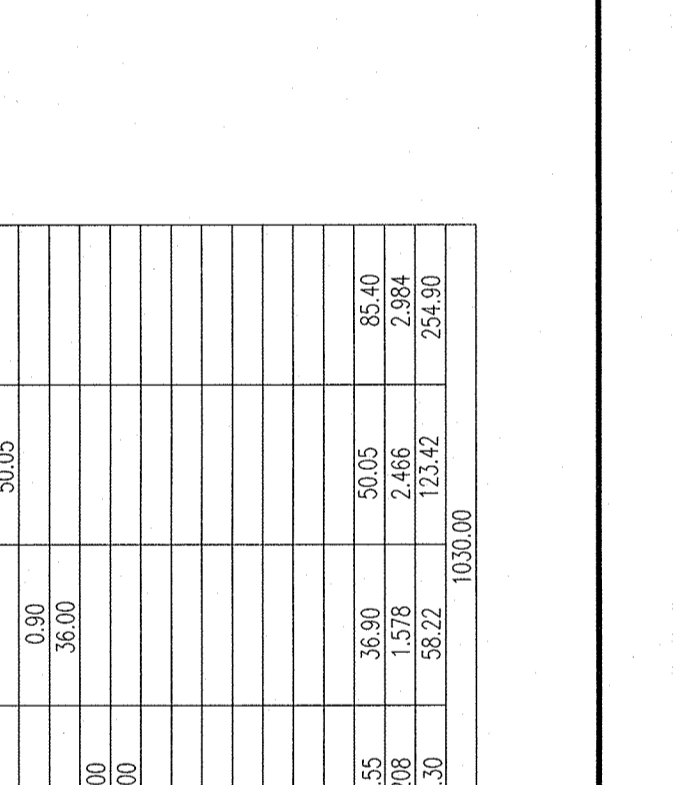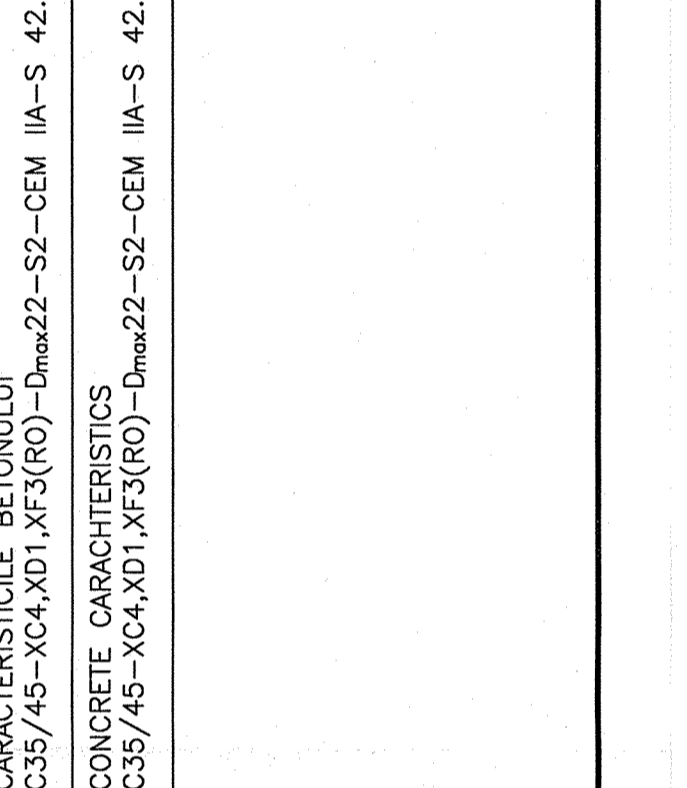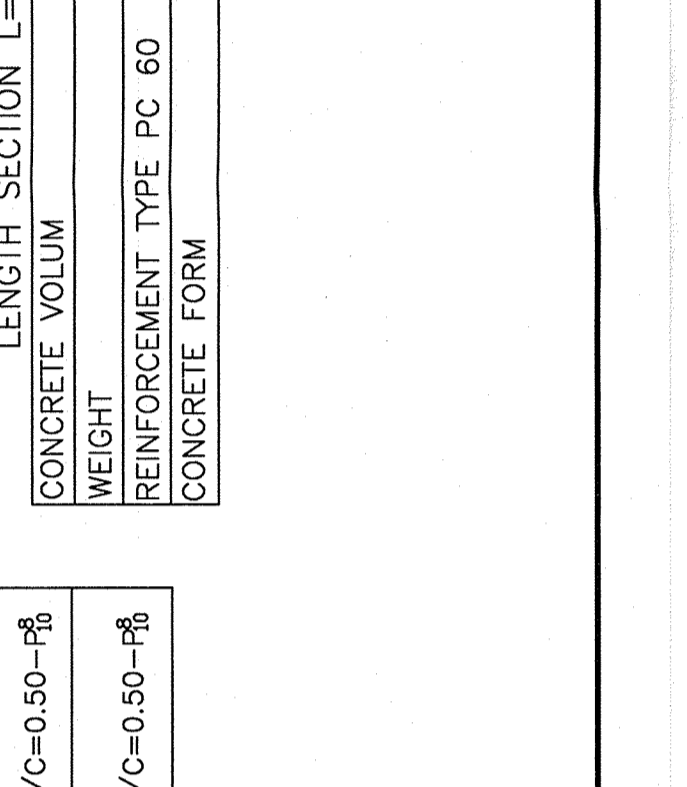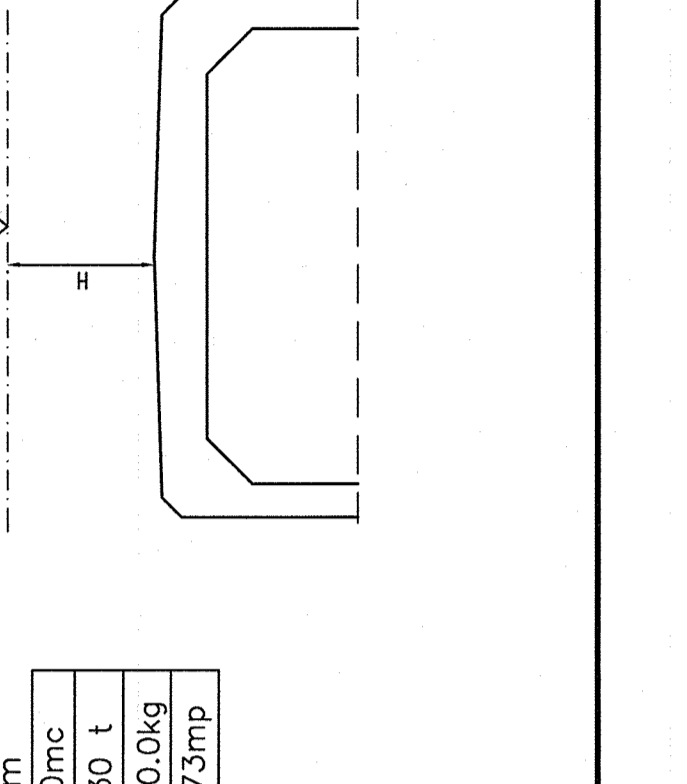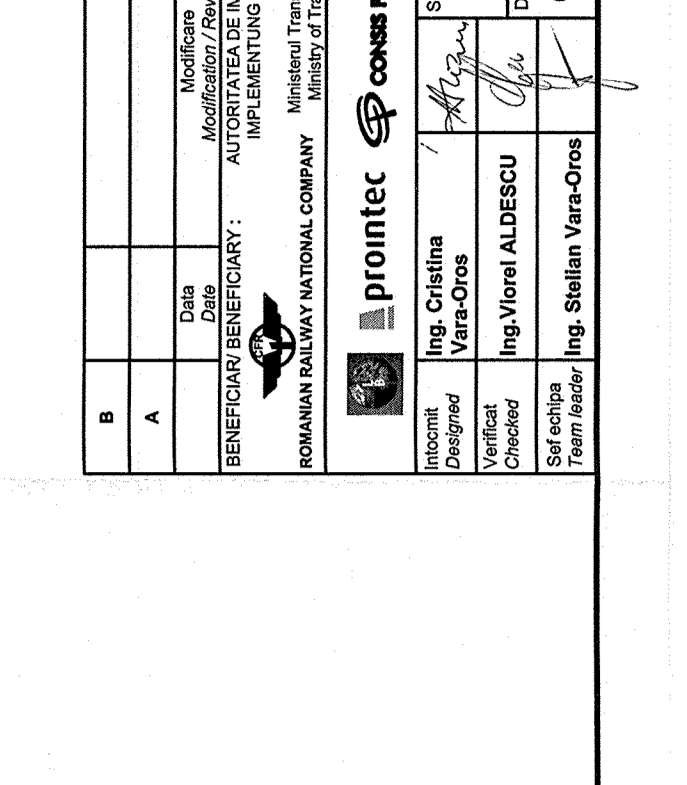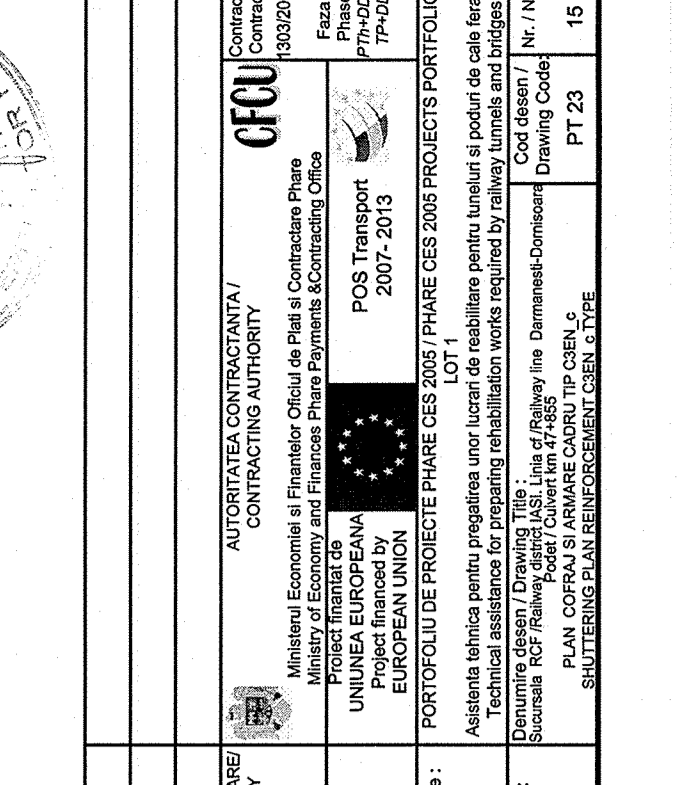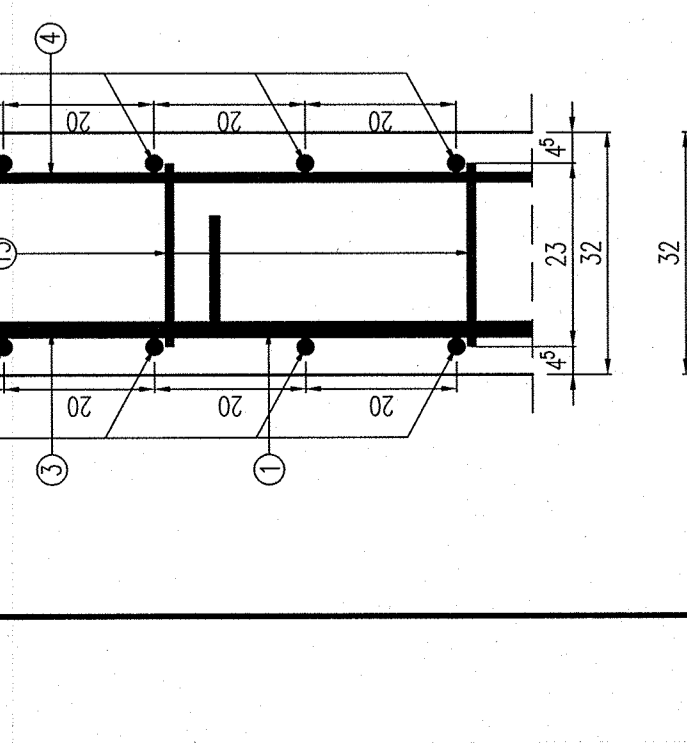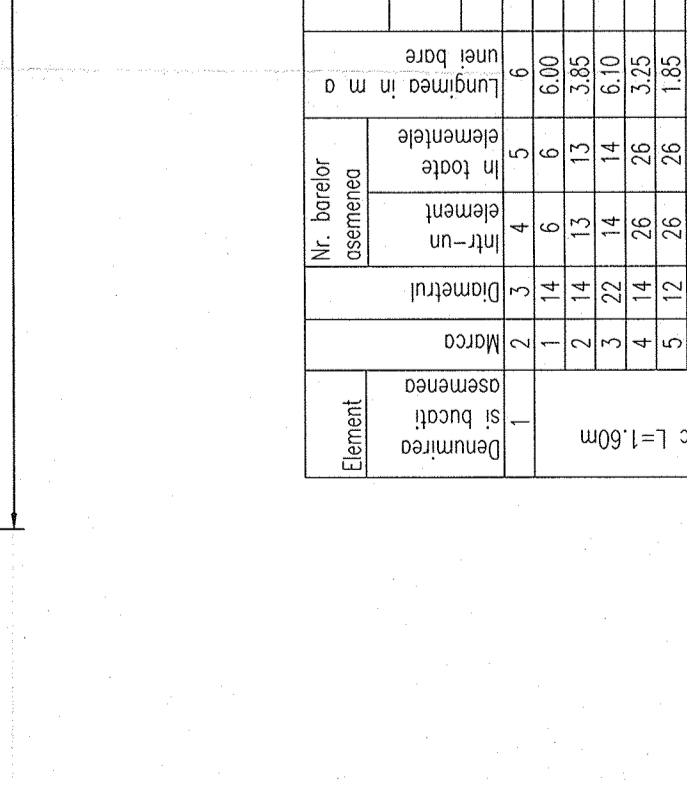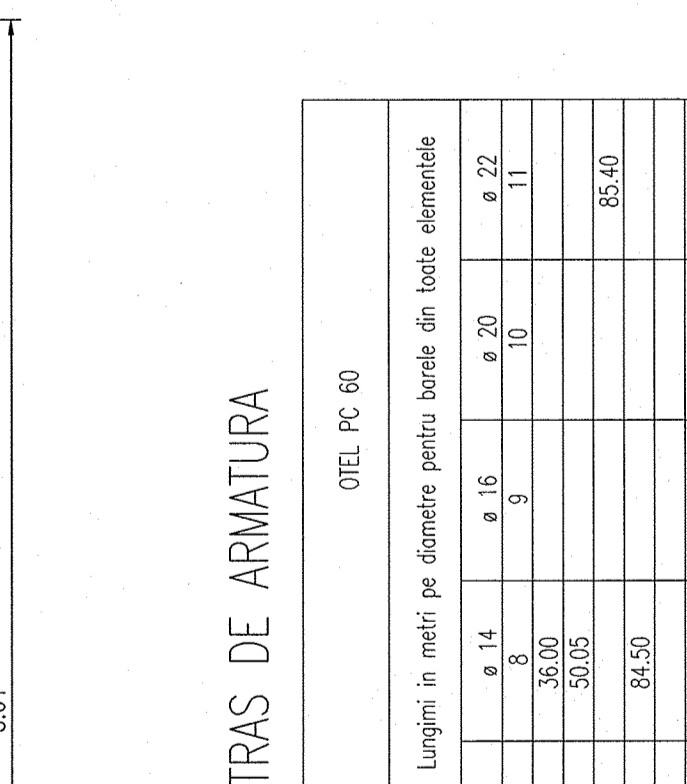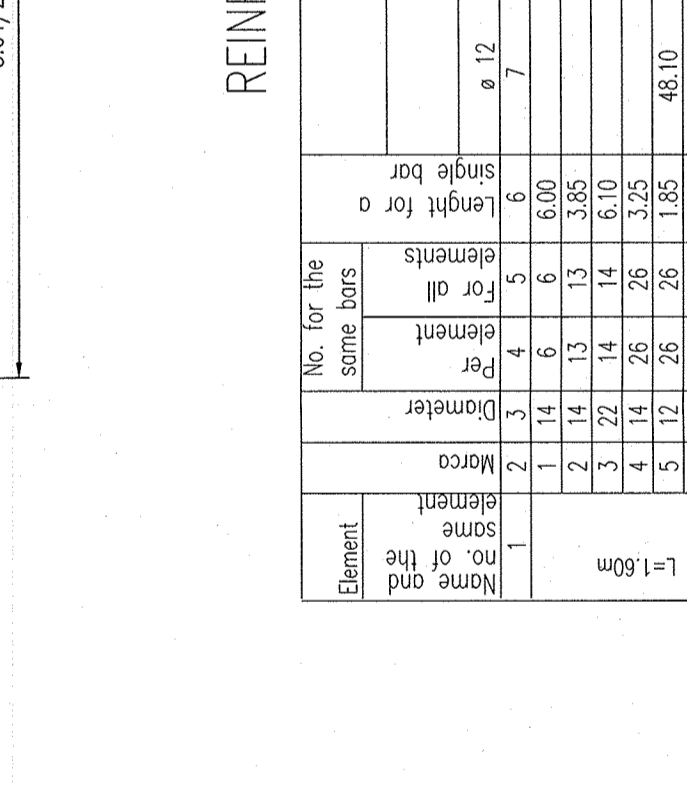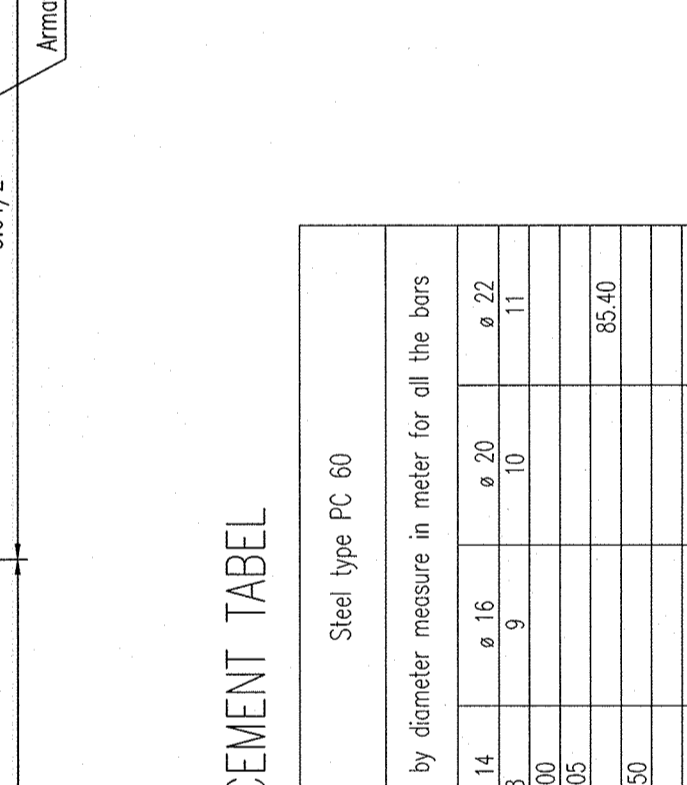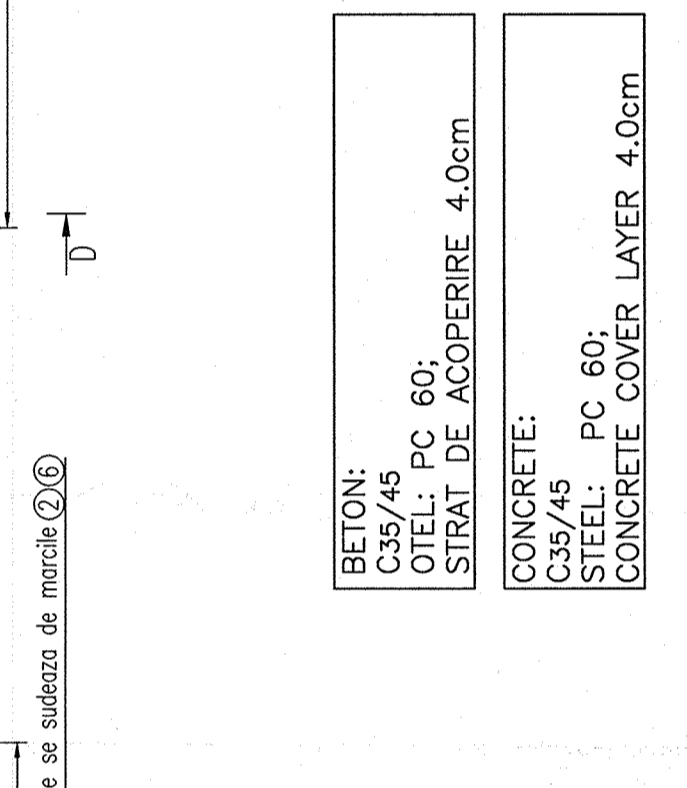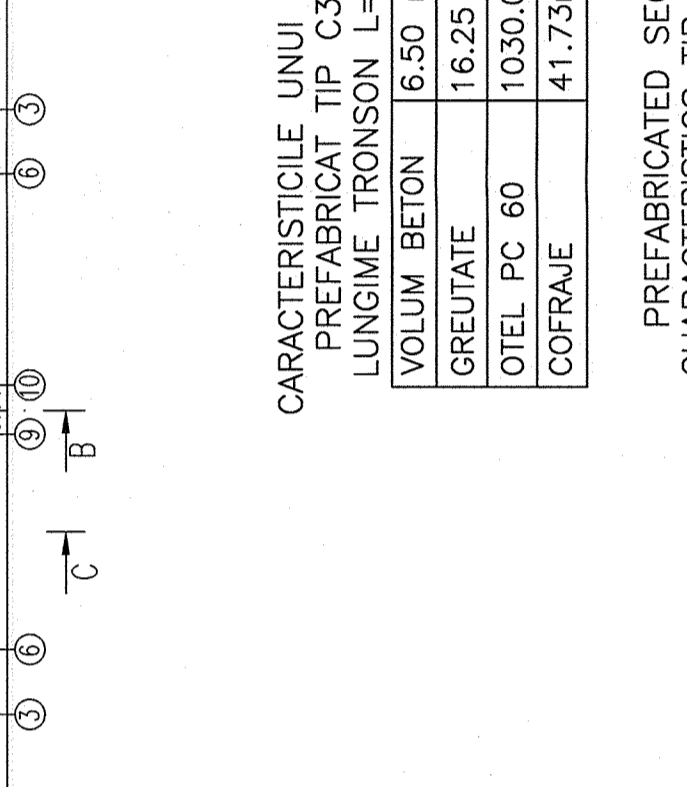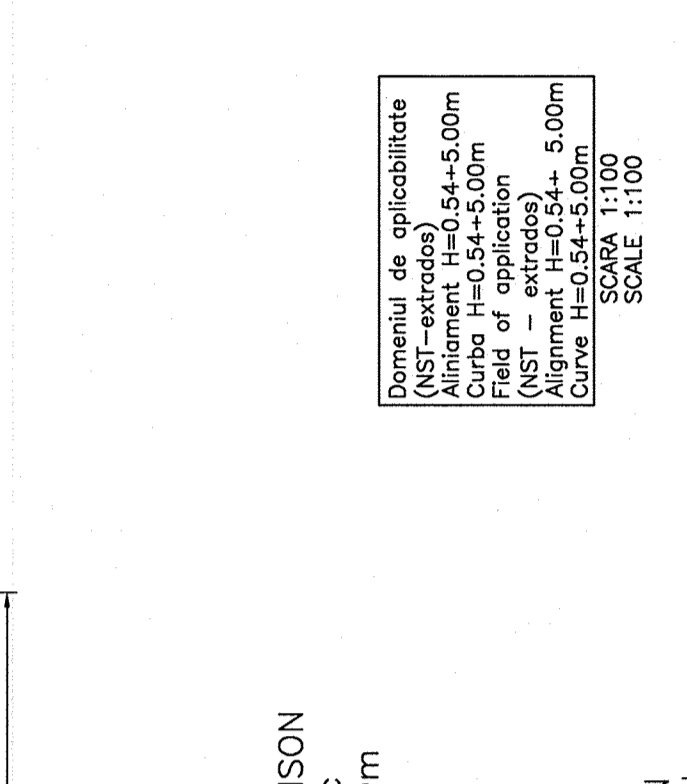 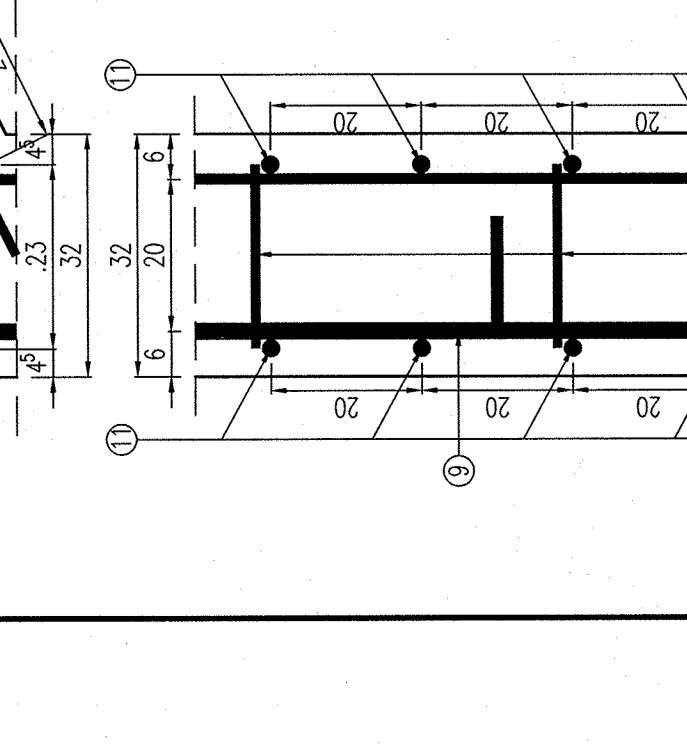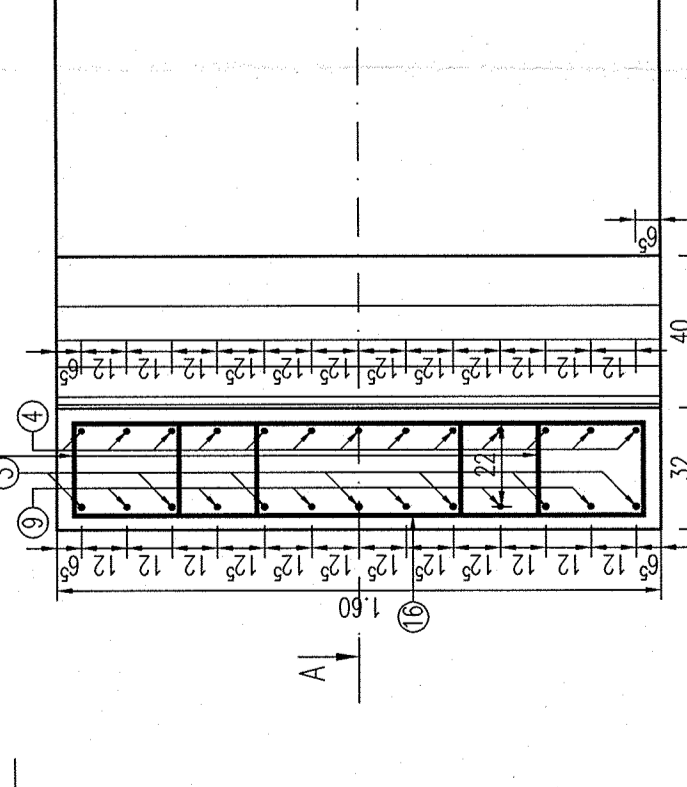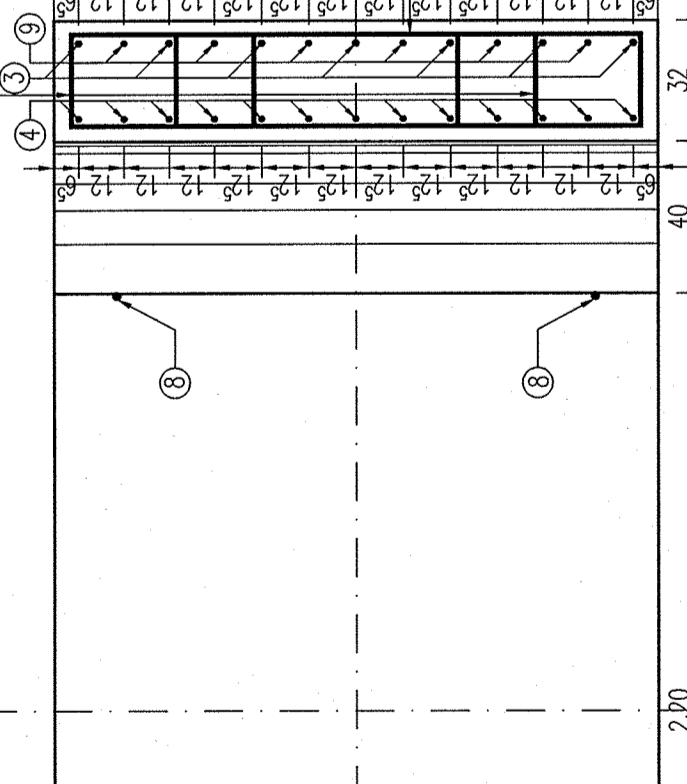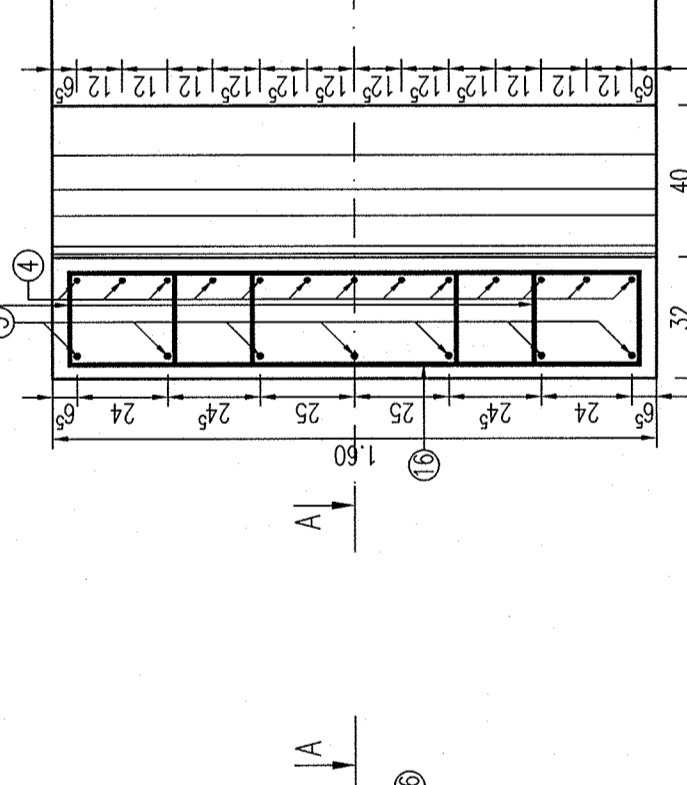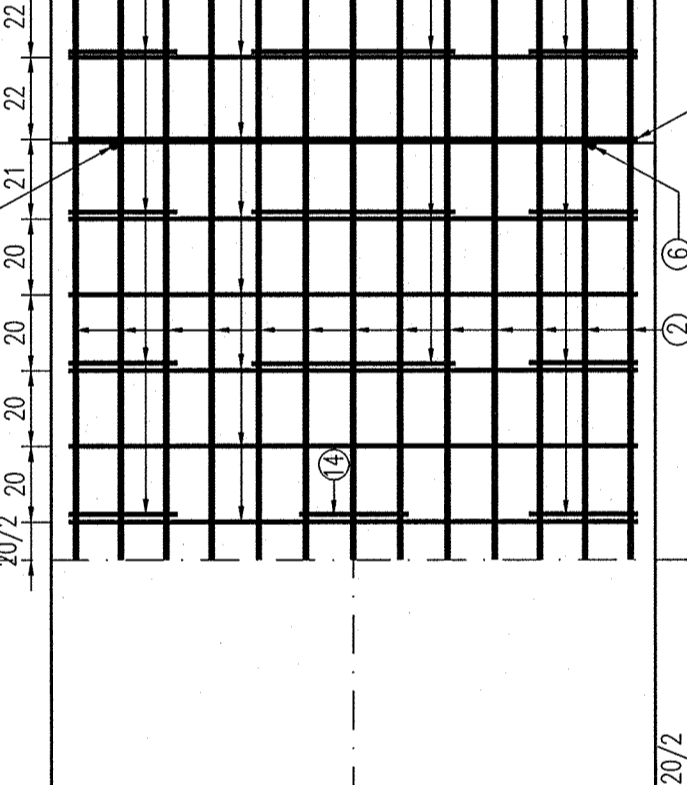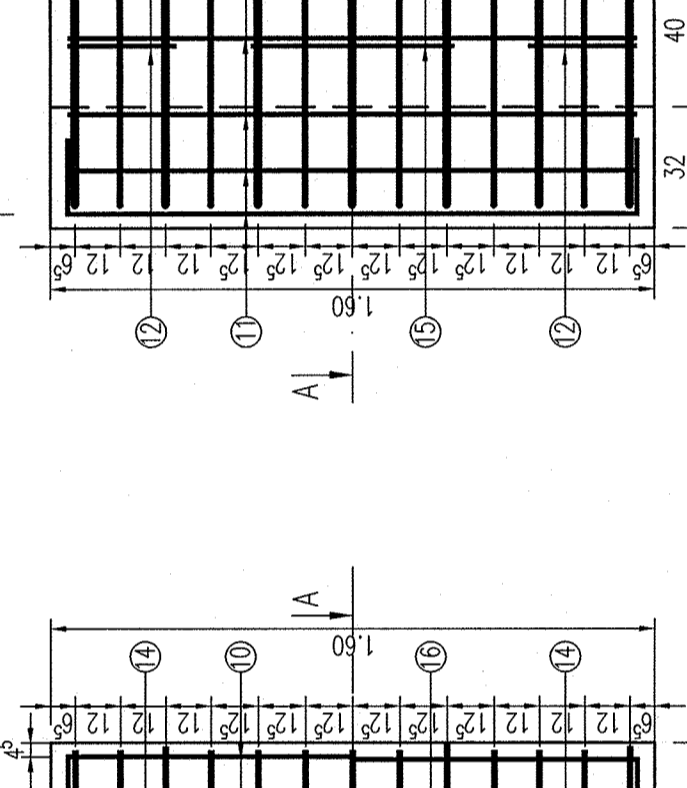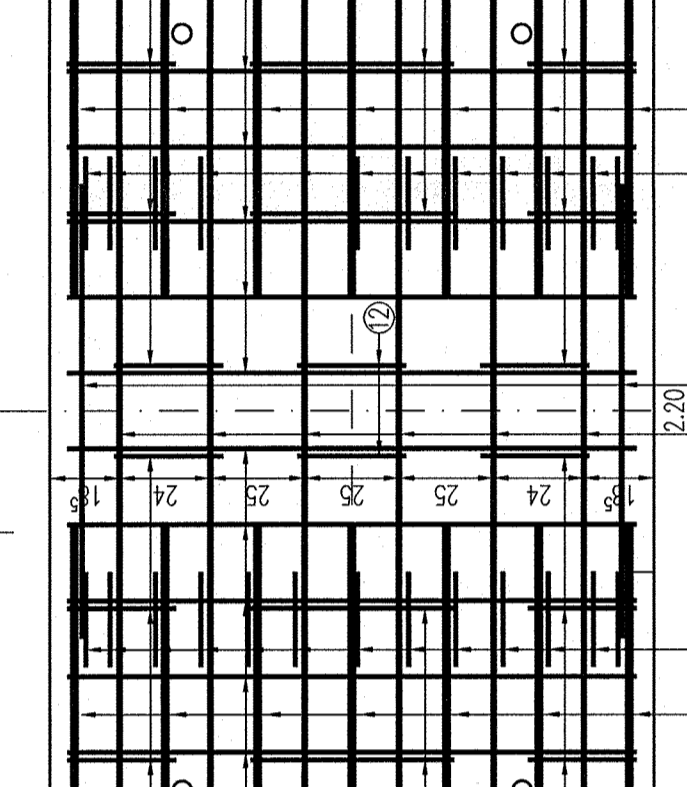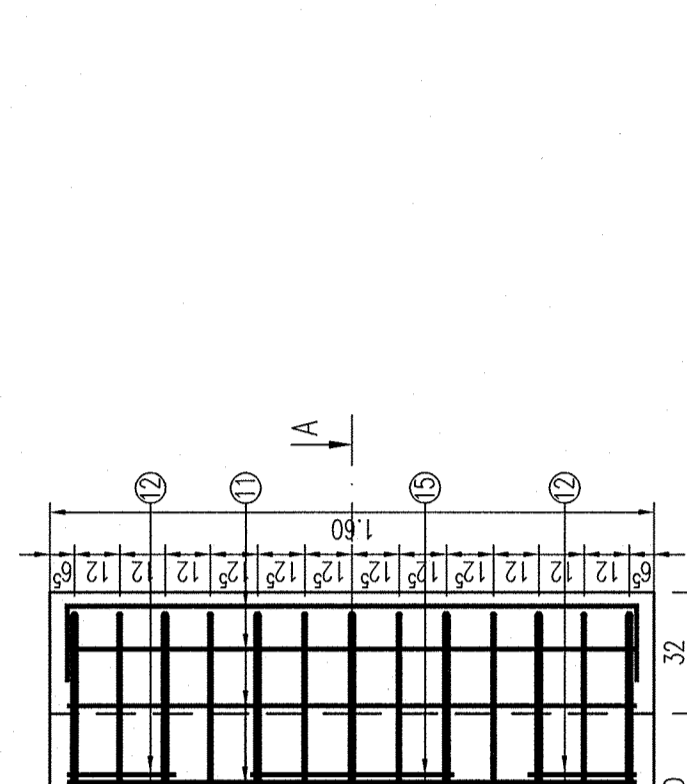 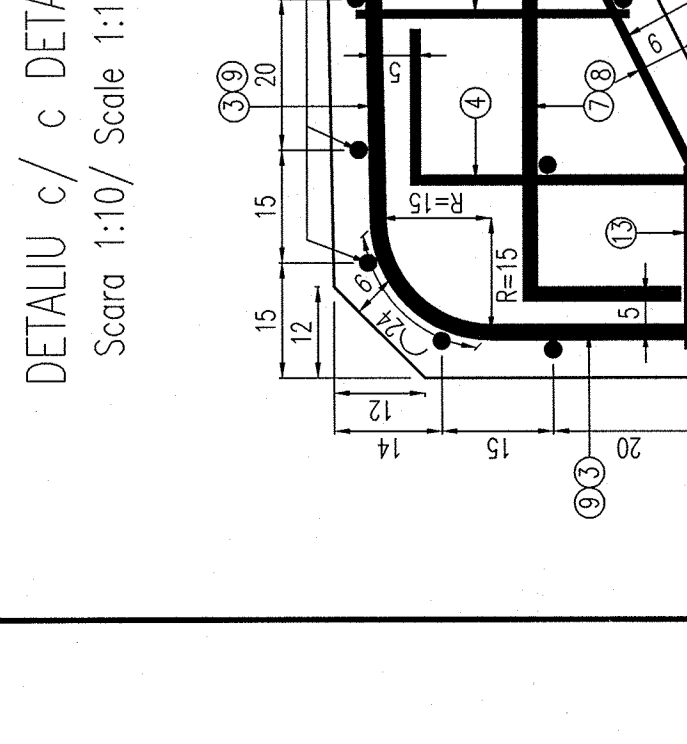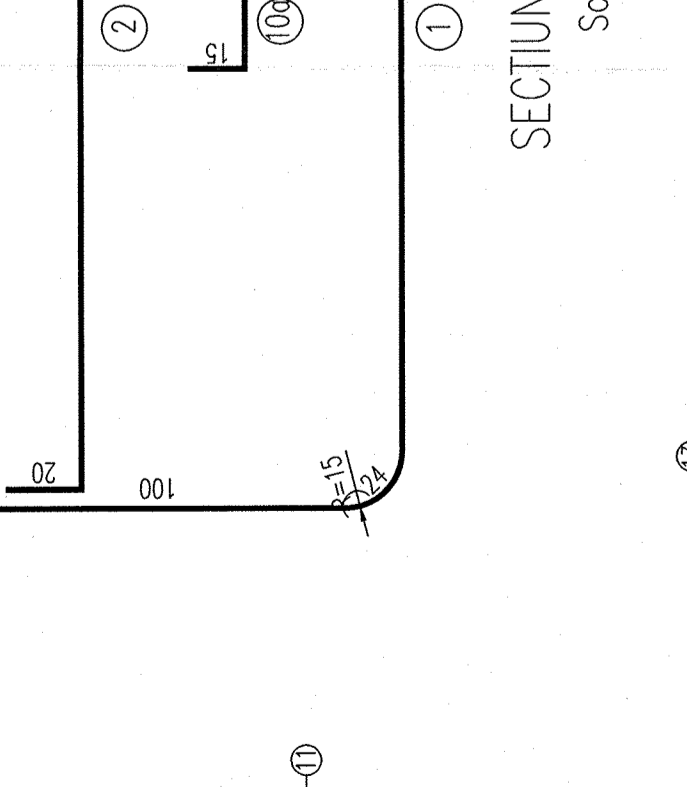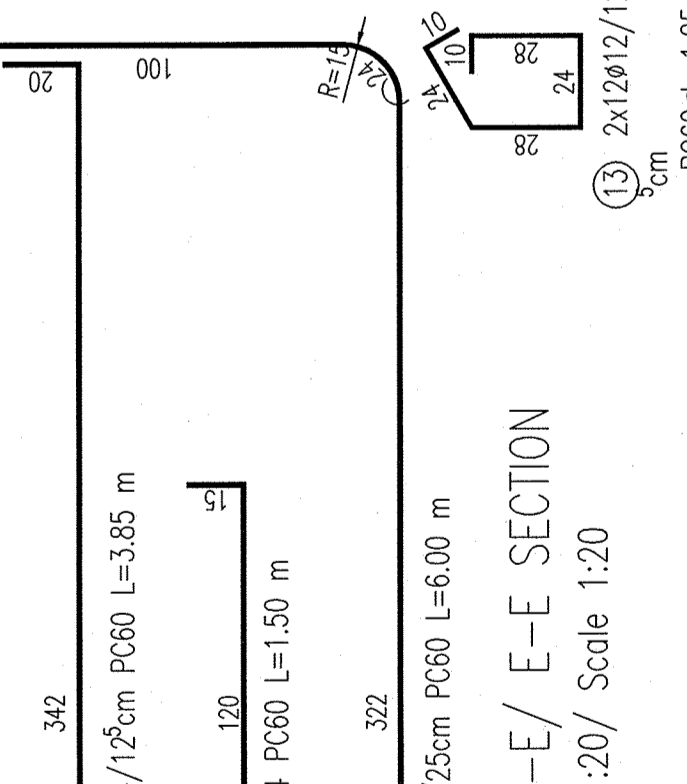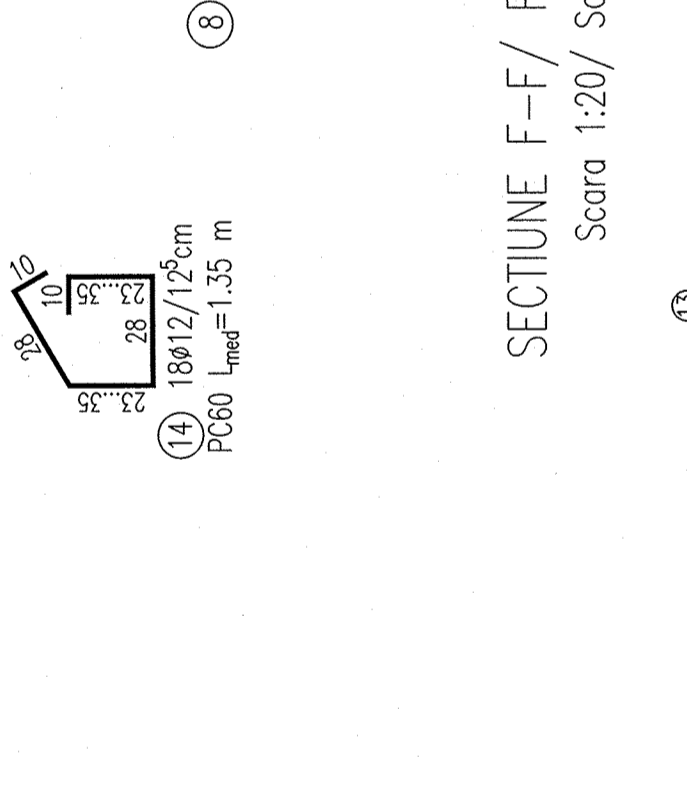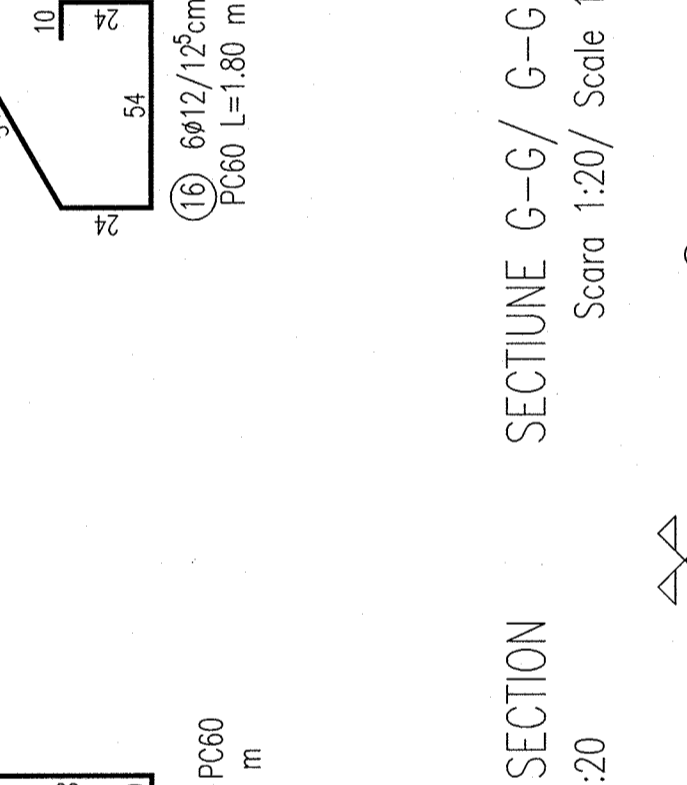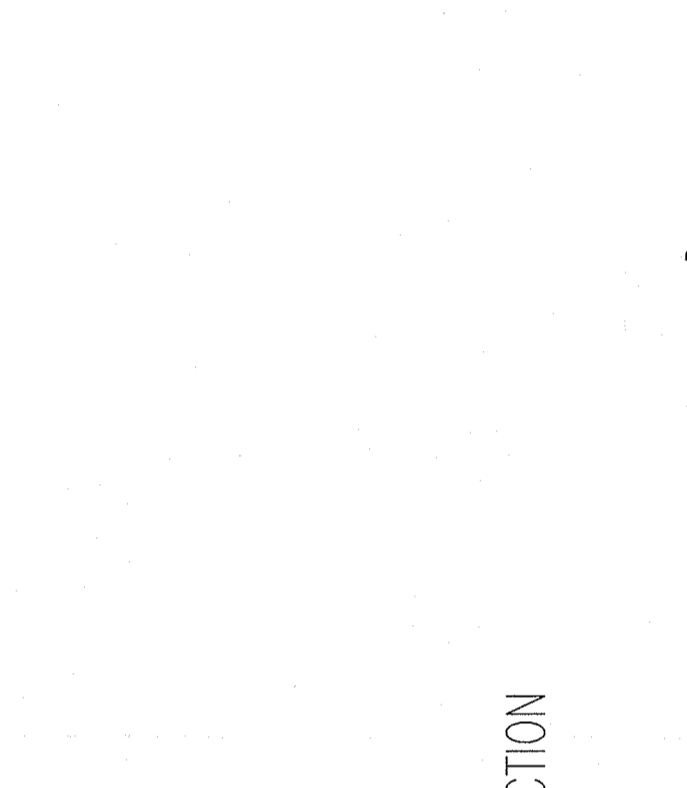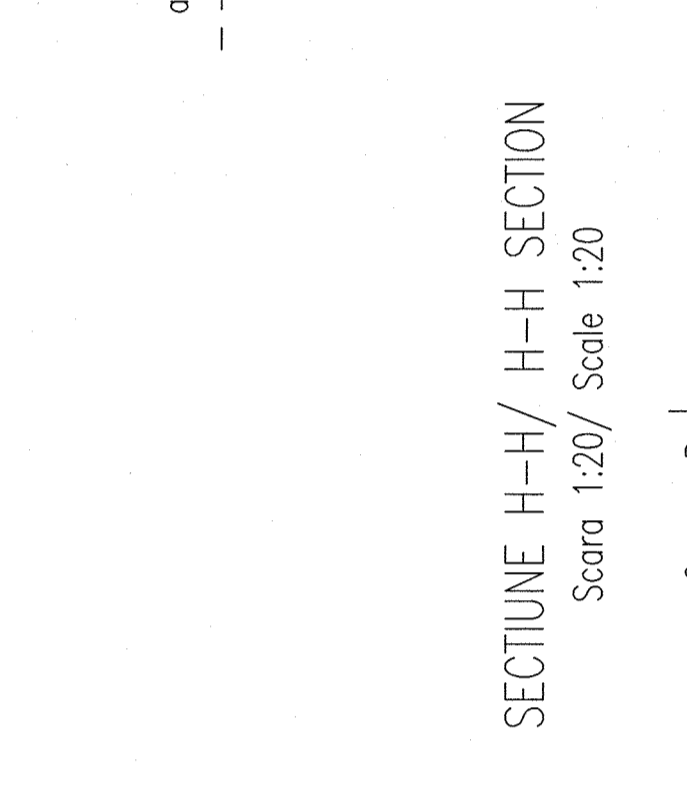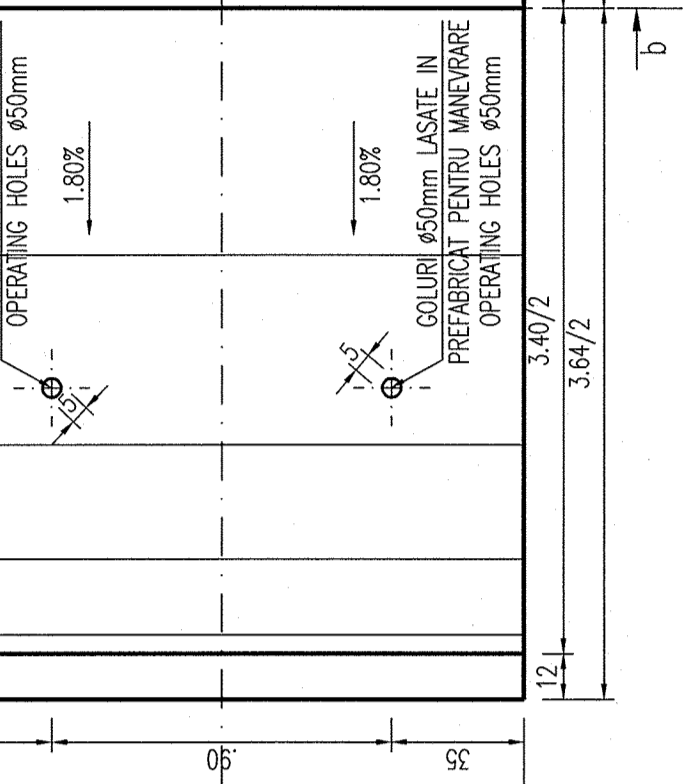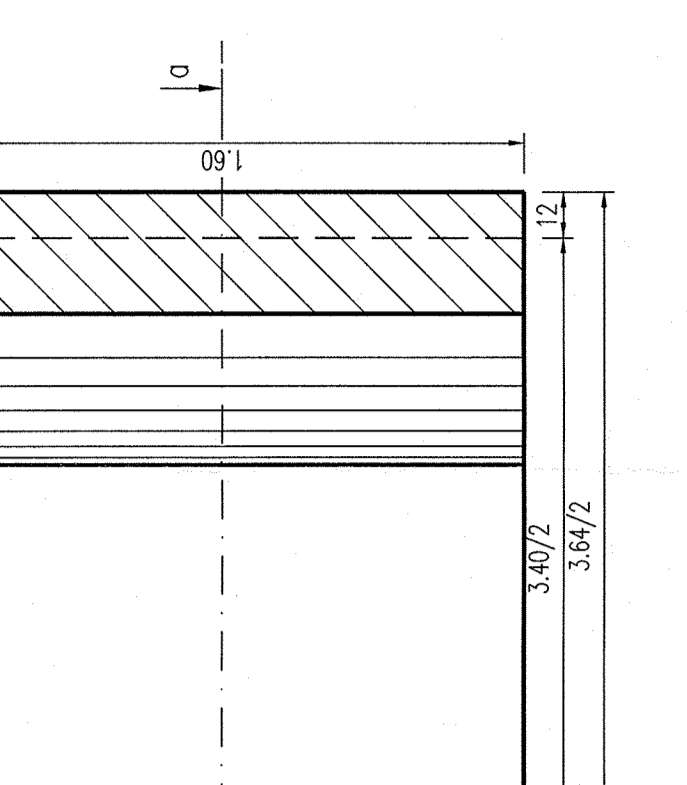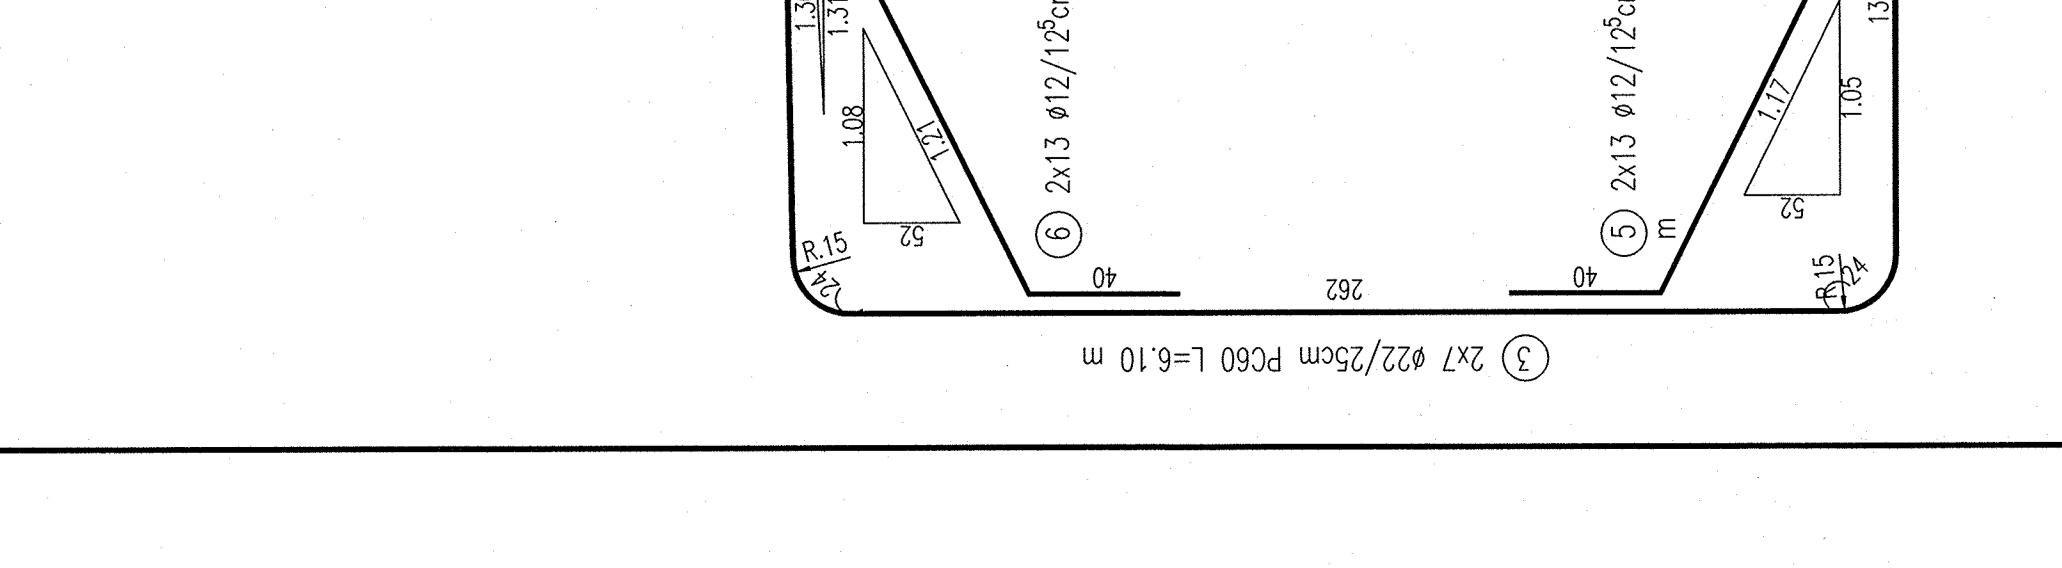

REINFORCEMENT TABLE

EXTRAS DE ARMATURA

CHARACTERISTICE UNUI TRONSON
PREFABRICAT TIP C3EN_c
LUNGIME TRONSON L=1.60m

CHARACTERISTICE UNUI TRONSON
PREFABRICAT TIP C3EN_c
LUNGIME TRONSON L=1.60m

