



PODET DRUM
ROAD CULVERT

PODET CF
RAILWAY CULVERT

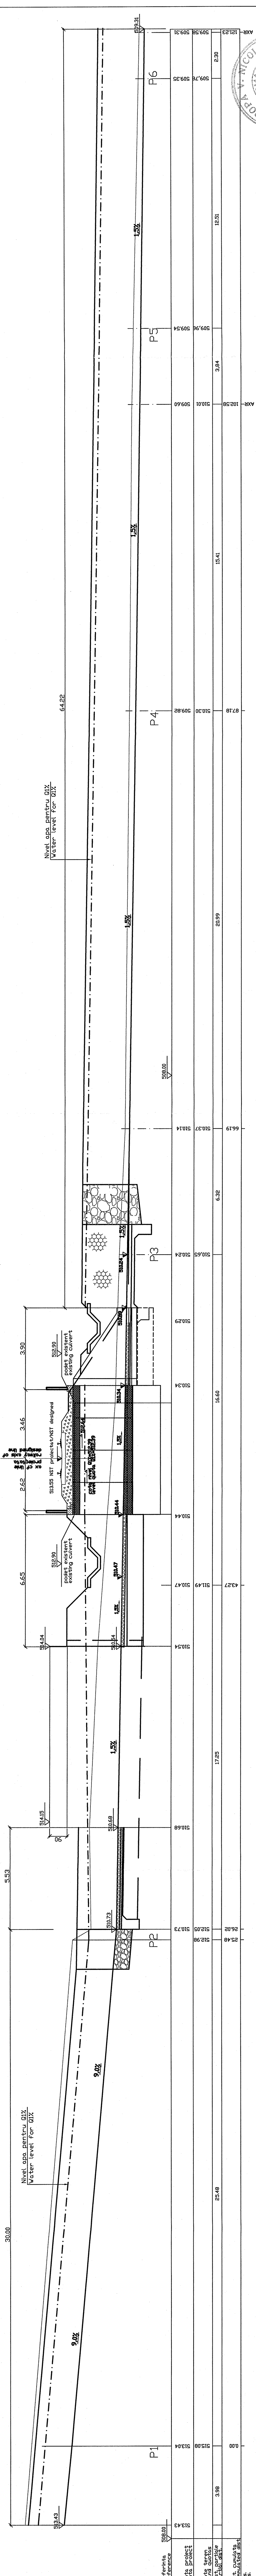

Referinta Reference	508.00	513.43	513.44	510.44	510.47	510.49	510.47	510.54	510.68	510.69	510.29	510.24	510.65	510.44	510.37	510.14	510.10	509.60	509.96	509.54	509.56	509.31
Cota proiect																						
Costa teras Cota gura Pict. punctele PUNCTELOR																						
Dist. cumulate Cumulated dist.		3.98	25.48	3.27	17.25	16.60	6.32	20.99	15.41	3.84	12.51											
BIB.																						

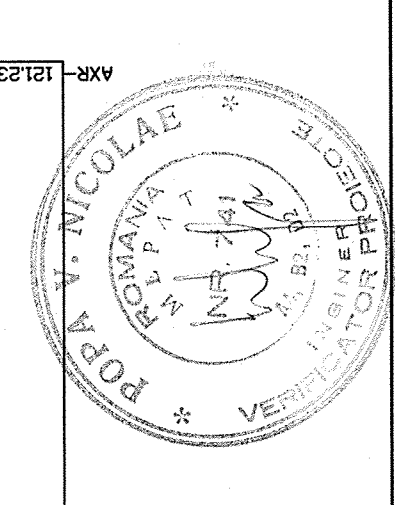

B	A	Data	Descriere Modification / Revision

Beneficiar / Beneficiary:	AUTORITATEA ROMANA DE INFRASTRUCTURA FEROVICARIE / CONTRACTING AUTHORITY	Contract / Contract:	CFCU
Beneficiar / Beneficiary:	ROMANIAN RAILWAY NATIONAL COMPANY	Contract / Contract:	1393/2007
Beneficiari / Beneficiaries:	UNIONEA EUROPEANA / EUROPEAN UNION	Contract / Contract:	POS Transport 2007-2013

Proiectat / Designed:	Ing. Cristina Vata-Oros	Scara / Scale:	1:100
Verificat / Verified:	Ing. Viorel ALBESCU	Data / Date:	05.2009
Verificat / Checked:	Ing. Viorel ALBESCU	Data / Date:	05.2009
Scara / Scale: 1:100
 Data / Date: 05.2009
 Cod obiect / Drawing Code: PO104
 Titlu / Title: PROFIL LONGITUDINAL ALBE REVERSAT
 Desenator / Designer: Cristina Vata-Oros
 Deseneaza / Draws: Viorel Albescu
 Verifica / Checks: Viorel Albescu
 Verifica / Checks: Viorel Albescu
