


Lin beton armat între km 586+332.06 - km 586+880.98, L=551.00m  
made of r.c. between: km 586+332.06 - km 586+880.98, L=551.00m  
ale 1, 2, 3, 4, 5, 6 și 7 it is the applied general layout 1, 2, 3, 4, 5, 6 and 7

Statiua Radna  
Radna Section

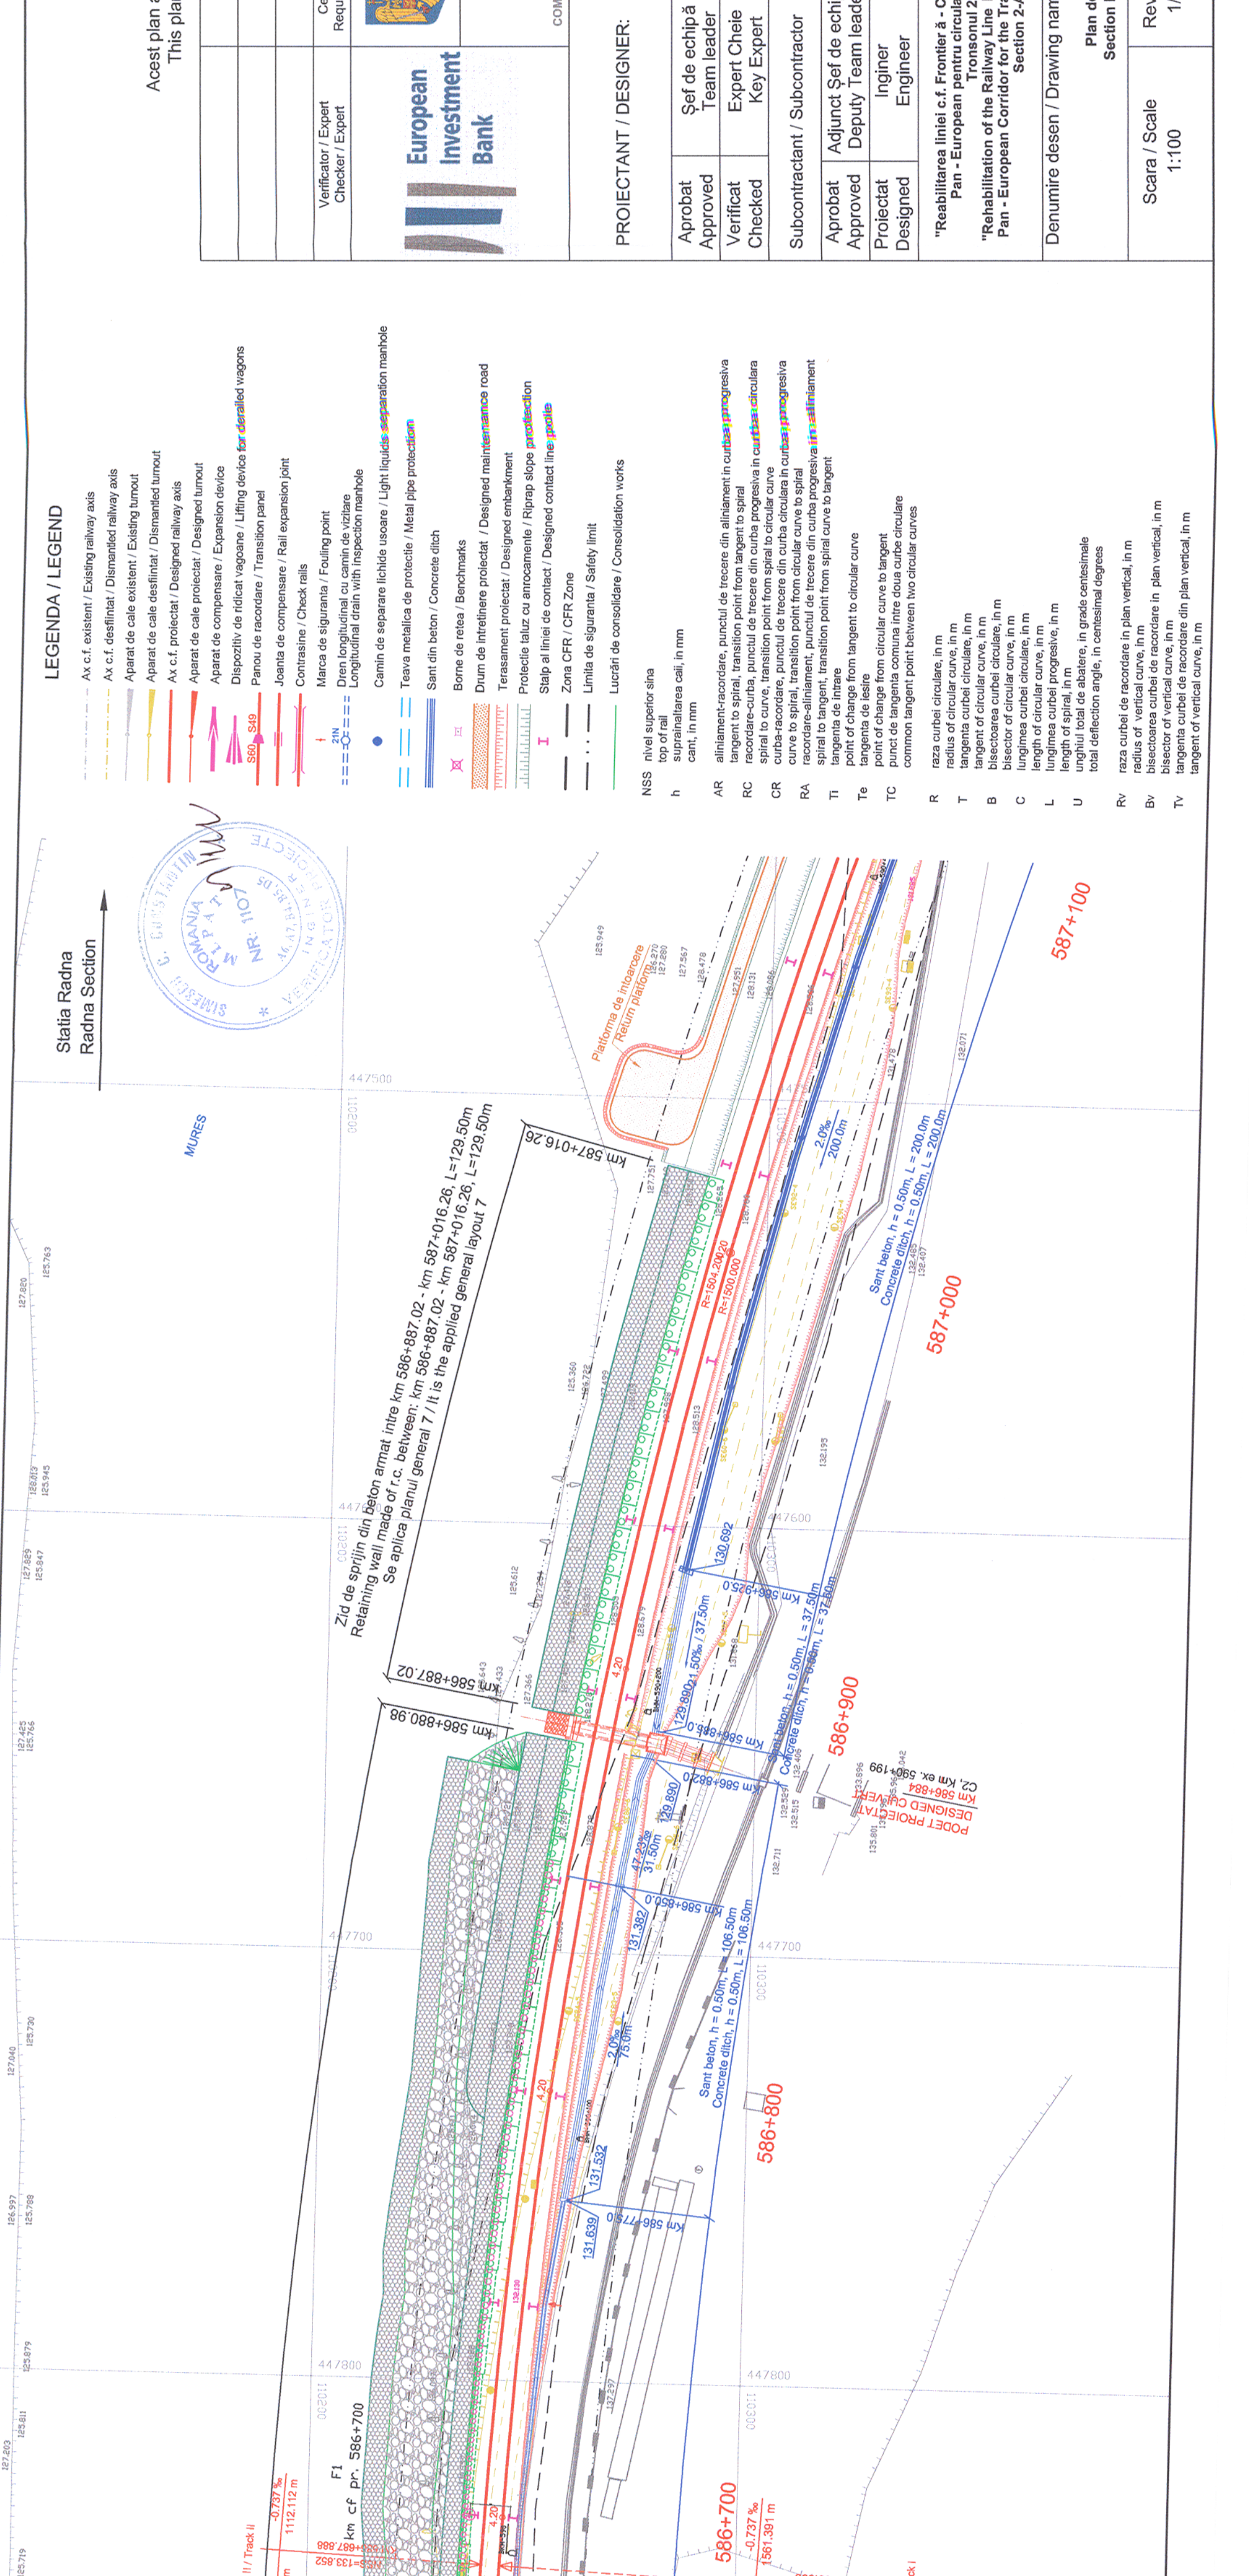

**LEGENDA / LEGEND**

- Ax c.f. existent / Existing railway axis
- Ax c.f. desfiintat / Dismantled railway axis
- Aparat de cale existent / Existing turnout
- Aparat de cale desfiintat / Dismantled turnout
- Ax c.f. proiectat / Designed railway axis
- Aparat de cale proiectat / Designed turnout
- Aparat de compensare / Expansion device
- Dispozitiv de ridicat vagoane / Lifting device for derailed wagons
- Parou de racordare / Transition panel
- Joanta de compensare / Rail expansion joint
- Contrasine / Check rails
- Marca de siguranta / Fouling point
- Dren longitudinal cu camin de vizitare / Longitudinal drain with inspection manhole
- Camin de separare lichide usoare / Light liquids separation manhole
- Teava metalica de protectie / Metal pipe protection
- Sant din beton / Concrete ditch
- Borne de retea / Benchmarks
- Drum de intretinere proiectat / Designed maintenance road
- Terasament proiectat / Designed embankment
- Protectie taluz cu anocamente / Riprap slope protection
- Stalp al liniei de contact / Designed contact line profile
- Zona CFR / CFR Zone
- Limta de siguranta / Safety limit
- Lucrari de consolidare / Consolidation works

NSS nivel superior siha  
top of rail  
h suprainaltarea caii, in mm  
cant, in mm

AR aliniament-racordare, punctul de trecere din aliniament in curba progresiva  
tangent to spiral, transition point from tangent to spiral

RC racordare-curba, punctul de trecere din curba progresiva in curba circulara  
spiral to curve, transition point from spiral to circular curve

CR curba-racordare, punctul de trecere din curba circulara in curba progresiva  
curve to spiral, transition point from circular curve to spiral

RA racordare-aliniament, punctul de trecere din curba progresiva in aliniament  
spiral to tangent, transition point from spiral curve to tangent

Ti tangenta de intrare  
point of change from tangent to circular curve

Te tangenta de iesire  
point of change from circular curve to tangent

TC punct de tangenta comuna intre doua curbe circulare  
common tangent point between two circular curves

R raza curbei circulare, in m  
radius of circular curve, in m

T tangenta curbei circulare, in m  
tangent of circular curve, in m

B bisectoarea curbei circulare, in m  
bisector of circular curve, in m

C lungimea curbei circulare, in m  
length of circular curve, in m

L lungimea curbei progresive, in m  
length of spiral, in m

U unghiul total de abatere, in grade centesimale  
total deflection angle, in centesimal degrees

Rv raza curbei de racordare in plan vertical, in m  
radius of vertical curve, in m

Bv bisectoarea curbei de racordare in plan vertical, in m  
bisector of vertical curve, in m

Tv tangenta curbei de racordare din plan vertical, in m  
tangent of vertical curve, in m

Statiua Radna  
Radna Section

MURES

Acest plan anuleaza si inlocuieste versiunea anterioara.  
This plan cancels and replaces previous version.

Verificator / Expert  
Checker / Expert

Cerinta  
Requirement

Referat / Expertiza  
Report / Expertise

Semnatura  
Signature

MINISTERUL  
TRANSPORTURILOR

BENEFICIAR / BENEFICIARY :

COMPANIA NATIONALA DE CAI FERATE "CFR" SA

PROIECTANT / DESIGNER:










