


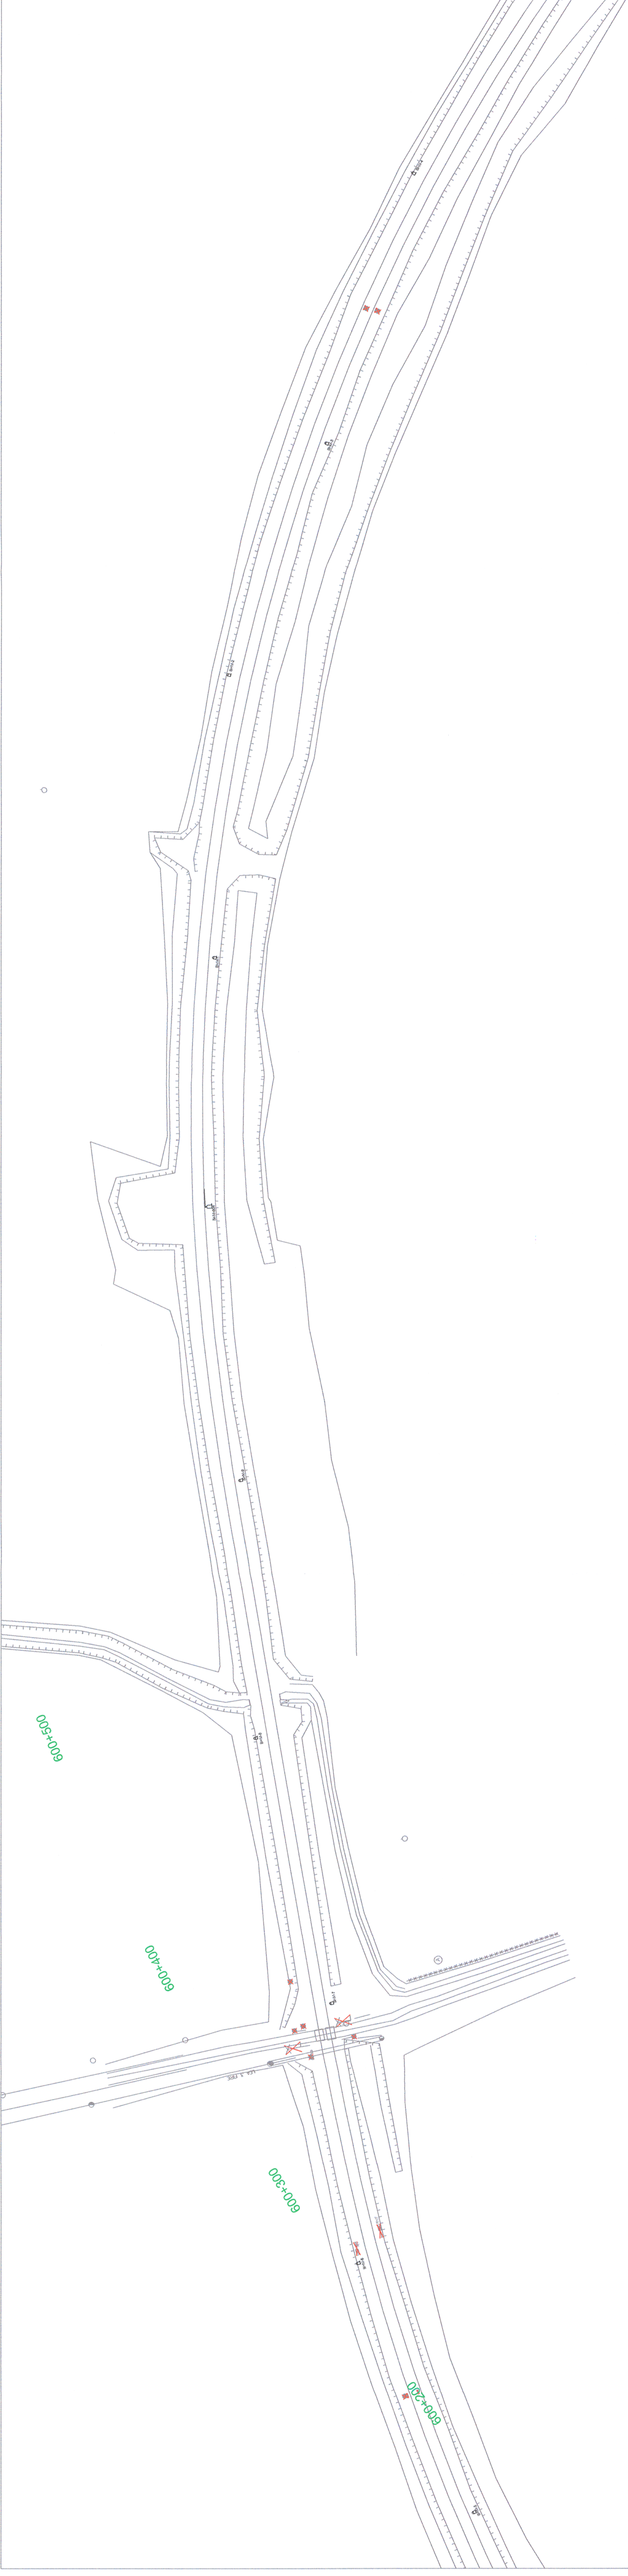

- LEGENDA
LEGEND
- ✖

ECHIPAMENT DEMONTAT
DISASSEMBLED EQUIPMENT

POZITIA HECTOMETRULUI
HECTOMETRE POSITION

DIPTA CU ECHIPAMENT
EQUIPPED POINT

DIPTA CU ECHIPAMENT
EQUIPPED POINT

SEMNAL DE CIRCULATIE EXISTENT
EXISTING MAIN SIGNAL

SEMNAL DE MANEIRA EXISTENT
EXISTING SHUNTING SIGNAL

PICNET CABLURI EXISTENT
EXISTING CABLE BOX

REFER CABLURI EXISTENT
EXISTING REFERENCE FOR CABLE

ELECTROMECANISM DE MACAZ EXISTENT
EXISTING POINT MACHINE

MUFA DE CABLU
CABLE JUNCTION

Indice Index	Data Date	Descriere Description	Semnatura Signature	Semnatura Signature	Semnatura Signature
Modificare / Revision					
E					
D					
C					
B					
A					

PROIECTANT / DESIGNER:			Date / Date	Semnatura Signature
Aprobat Approved	Sef de echipa Team leader	C. Teodorescu	01.2013	
Verificat Checked	Expert Cheie Key Expert	R. Tromner	01.2013	

Subcontractant / Subcontractor			
Aprobat Approved	Adjunct Sef de echipa Deputy Team leader	A.M. Baicu	01.2013
Proiectat Designed	Inginer Engineer	A. Sopov	01.2013

"Reabilitarea liniei c.f. Frontieră - Curtici - Simeria, parte componentă a coridorului IV Pan - European pentru circulația trenurilor cu viteză maximă de 160 km/h"	Project 9i 3531.1
"Rehabilitation of the Railway Line Border - Curtici - Simeria, component Part of the IV Pan - European Corridor for the Trains Circulation with maximum speed of 160 km/h"	

Denumire desen / Drawing Title :			Nr / No	
Plan demontare - Stația PĂULIȘ / PAULIS Station - Disassembly plan			04/05	
Km 600+200 - Km 601+200				
Scara / Scale	Revizia / Revision	Cod desen / Drawing Code		
1:1000	1/16.05.2013	PT.02.04.04.SM.029		