

Indice Index	Data Date	Descriere Description	Semnatura Signature	Semnatura Signature	Semnatura Signature
E					
D					
C					
B					
A					

				MINISTERUL TRANSPORTURILOR
				BENEFICIAR / BENEFICIARY :
				COMPANIA NATIONALA DE CAI FERATE "CFR" SA
PROIECTANT / DESIGNER:				

Aprobat / Approved Verificat / Checked Subcontractant / Subcontractor	C. Teodorescu R. Trommer VIOTOP	01.2013 01.2013	Semnatura / Signature Data / Date
---	--	--------------------	--------------------------------------

SEMNALA DE MANE/RA
 SHUNTING SIGNAL
 SEMNAL DE MANE/RA
 SHUNTING SIGNAL WITH PAUL BARRIER
 SEMNAL DE AVARIE
 DAMAGE SIGNAL
 OPRITOR
 BUFFER STOP
 ELECTROMECANISM DE MACAZ
 JOINT MACHINE
 DERAILER
 DERAILER
 DULAP CU ECHIPAMENTE
 CABINET WITH EQUIPMENT
 JOANTE IZOLANTE
 INSULATING JOINT
 JOANTE IZOLANTE
 GAUGELESS INSULATING JOINT
 CUTIE APARATAJ PENTRU CIRCUITELE DE CALE-CAP ALIMENTARE
 TRACK CIRCUIT BOX - SUPPLY END
 CUTIE APARATAJ PENTRU CIRCUITELE DE CALE-CAP RELEU
 TRACK CIRCUIT BOX - RECEIVING END
 DISTRIBUTOR BOX
 CAMERA DE TRAGERE
 MANHOLE
 TRASEU CABLU IN SAPATURA
 CABLE TRENCH
 TRASEU CABLU
 CABLE DUCT
 TRASEU DE CABLURI IN PERON
 CABLE DUCT IN PLATFORM
 SUBTRAVARSARE
 UNDERCROSSING
 NUMERUL DE CABLURI PRINCIPAL
 NUMBER OF THE PRINCIPAL CABLE
 Reprezinta capatul statiei in care este folosit cablul
 Show the end of the station where is used the cable

1 Cablu in capatul X al statiei
 Cable in X end of the station
 2 Cablu in capatul Y al statiei
 Cable in Y end of the station
 Reprezinta instalatia de semnalizare pentru care este folosit cablul
 Shows the signalling equipment where the cable is used

1 Cablu pentru electromecanism de macaz
 Cable for the point machine
 2 Cablu pentru circuite de cale - cap receptiv
 Cable for the track circuits - receiving end
 3 Cablu pentru circuite de cale - cap alimentare
 Cable for the track circuits - supply end
 4 Cablu pentru semnale de circulatie si manevra
 Cable for the main signals and shunting signals
 5 Cablu pentru semnale de intrare si iesire
 Cable for the entry signals, AB, and ALC

Reprezinta numarul de ordine al cablului principal
 Shows the current number of the principal cable
 CABLUL SECUNDAR RAMIFICAT DIN CABLUL PRINCIPAL abc
 SECONDARY CABLE DERIVED FROM PRINCIPAL CABLE abc
 Cablu secundar derivat din cablul principal
 Secondary cable derived from principal cable
 d Baliza radio care indica limita zonei ECTS L2
 Shows the current number of the secondary cable
 BALIZA RADIO CARE INDICA LIMITA ZONEI ECTS L2
 ECTS L2 END OF MISSION ANNOUNCEMENT BALISE



Scara / Scale
 1:1000

Revizua / Revision
 1/16.05.2013

Cod desen / Drawing Code
 PT.02.04.04.SM.005

Nr / No
 04/05

Denumire desen / Drawing Title :
 Plan de Situatii - Staija PAULIS /
 PAULIS Station - Layout Plan
 Km 599+800 - Km 600+800

Project 9/
 35371.1
 Faza / Phase:
 PTH +CS / TD + TS

"Reabilitarea liniei c.f. Frontieră - Curtici - Simeria, parte componentă a coridorului IV
 Pan - European
 Pan - European railway line
 "Rehabilitation of the Railway Line Border - Curtici - Simeria, component Part of the IV
 Pan - European Corridor for the Trains Circulation with maximum speed of 160 km/h"
 Section 2-A : km 614 - end Y Barzava

REVISIONS
 1
 2
 3
 4
 5