
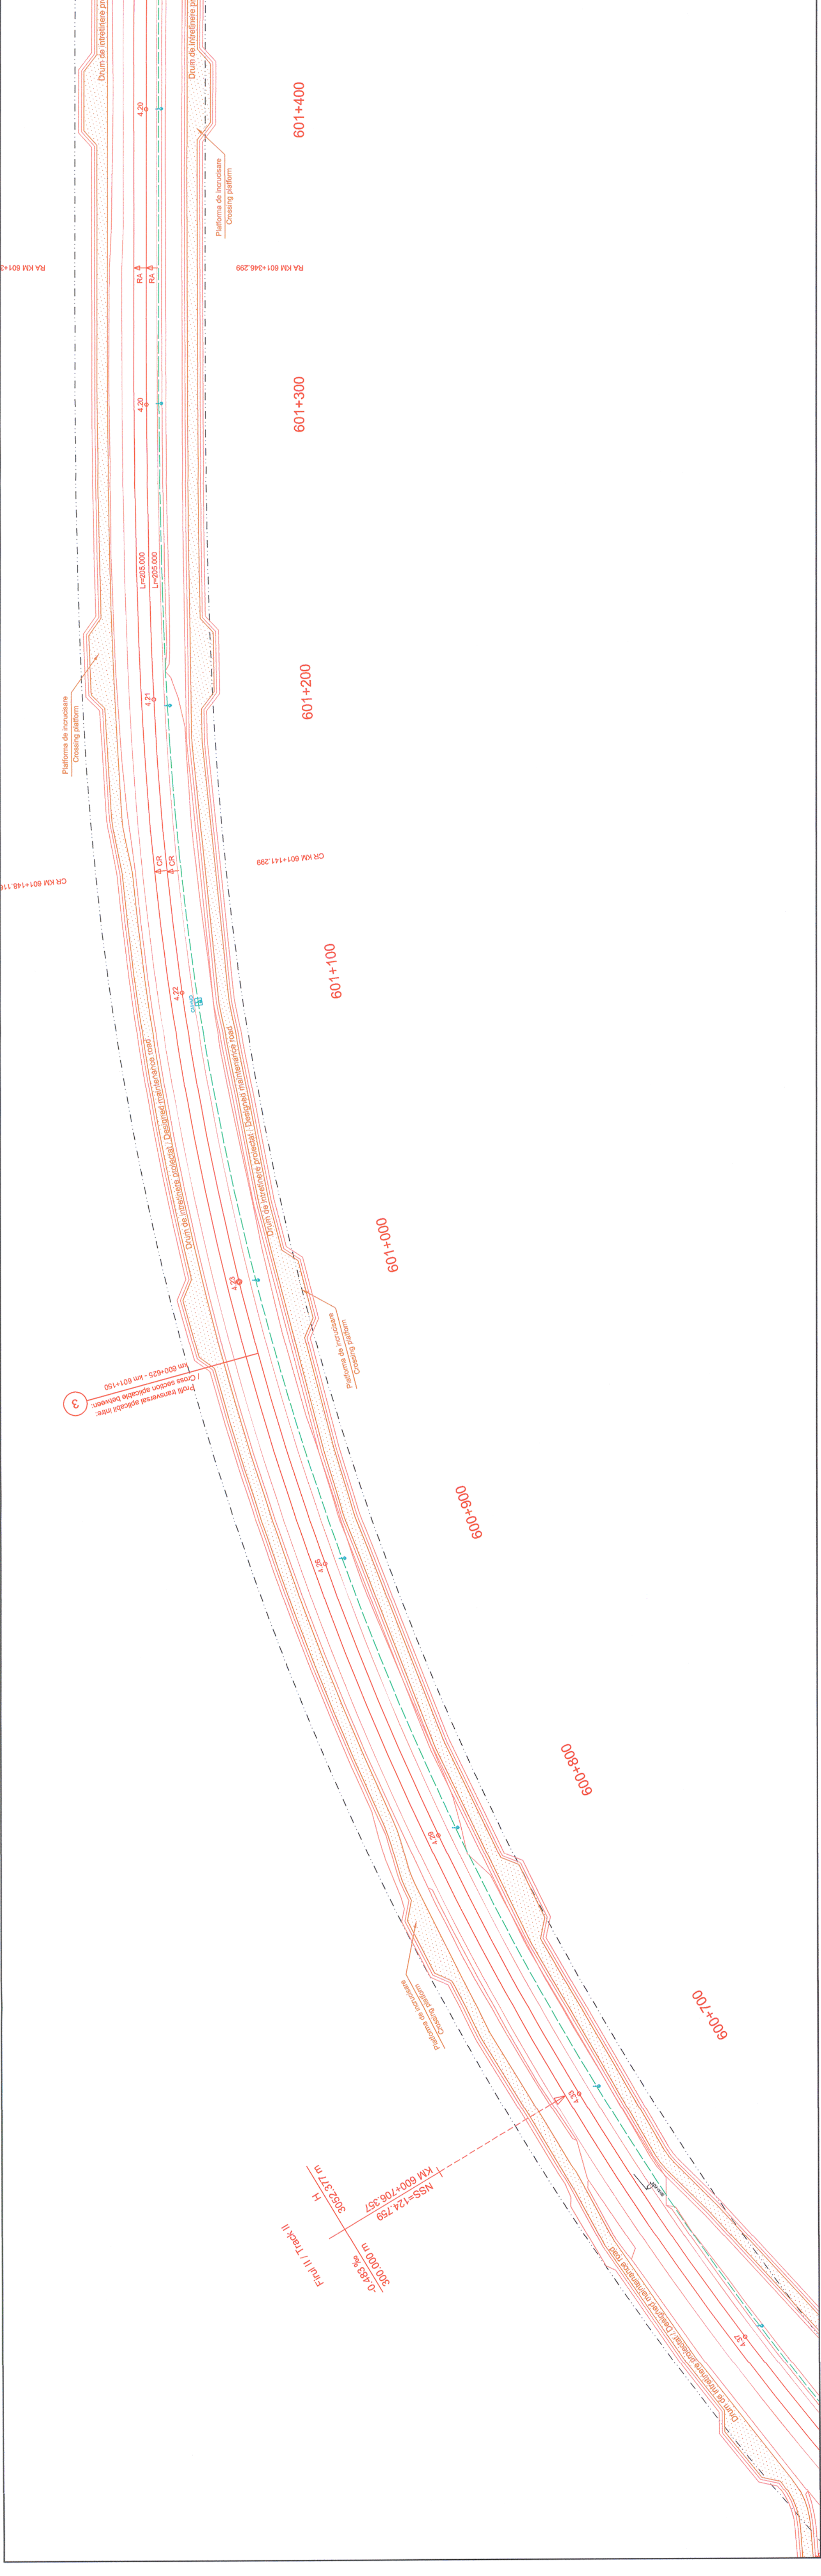


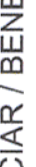

LEGENDA / LEGEND

- CABLUL SUBTERAN CU FIBRE OPTICE / UNDERGROUND CABLE WITH OPTICAL FIBERS
- CABLUL CU FIBRE OPTICE POZAT IN PERON/ UNDERGROUND CABLE WITH OPTICAL FIBERS IN PLATFORM
- CABLUL CU FIBRE OPTICE POZAT IN CANAL/ UNDERGROUND CABLE WITH OPTICAL FIBERS IN DUCT
- MARKER ELECTRONIC PENTRU LOCALIZAREA CABLULUI SUBTERAN CU FIBRE OPTICE / ELECTRONIC MARKER FOR LOCALIZATION OF THE UNDERGROUND CABLE WITH OPTICAL FIBERS
- CAMERETA / MANHOLE
- CAMERA DE TRAGERE * MUFA DE DERIVATIE/ MANHOLE WITH BRANCH CONNECTION
- CABLUL SUBTERAN CU FIBRE OPTICE PENTRU CAMERA VIDEO DE SUPRAVEGHERE/ UNDERGROUND CABLE WITH OPTICAL FIBERS FOR VIDEO SURVEILLANCE CAMERA
- CABLUL SUBTERAN PENTRU ALIMENTAREA CAMEREI VIDEO DE SUPRAVEGHERE/ UNDERGROUND CABLE FOR POWER SUPPLY OF THE VIDEO SURVEILLANCE CAMERA
- VIDEO DE SUPRAVEGHERE/ VIDEO SURVEILLANCE CAMERA
- STALP PROIECTAT PENTRU CAMERA VIDEO DE SUPRAVEGHERE/ DESIGNED POLE FOR THE VIDEO SURVEILLANCE CAMERA

Indice Index	Data Date	Descriere Description	Semnatura Signature	Semnatura Signature	Semnatura Signature
Modificare / Revision					
E					
D					
C					
B					
A					

 European Investment Bank	 MINISTERUL TRANSPORTURILOR	
	BENEFICIAR / BENEFICIARY :  COMPANIA NAȚIONALĂ DE CĂI FERATE "CFR" SA	

PROIECTANT / DESIGNER:		Data / Date	Semnatura Signature
Aprobat Approved	Sef de echipa Team leader	01.2013	
Verificat Verified	Expert Chefe Key Expert	01.2013	
Subcontractant / Subcontractor			

VIOTOP			
Aprobat Approved	Adjunct Sef de echipa Deputy Team leader	01.2013	
Proiectat Designed	Inginer Engineer	01.2013	

"Reabilitarea liniei c.f. Frontier ă - Curtici - Simeria, parte componentă a coridorului IV Pan - European pentru circulația trenurilor cu viteză maximă de 160 km/h"		Proiect 9i
"Rehabilitation of the Railway Line Border - Curtici - Simeria, component Part of the IV Pan - European Corridor for the Trains Circulation with maximum speed of 160 km/h"		35311.1
Section 2-A : km 614 - end Y Bărzava		Faza / Phase:
Section 2-A : km 614 - end Y Bărzava		PTh +CS / TD + TS

Denumire desen / Drawing Title :	
Plan de situație cablu FO subteran pentru semnalizări - Stația PĂULIȘ / PAULIS Station - Layout plan underground cable with OF for signalling	
Km 600+600 - Km 601+400	

Scara / Scale	Revizia / Revision	Cod desen / Drawing Code	Nr / No
1:1000	1/16.05.2013	PT.02.04.04.SM.021	05/05