


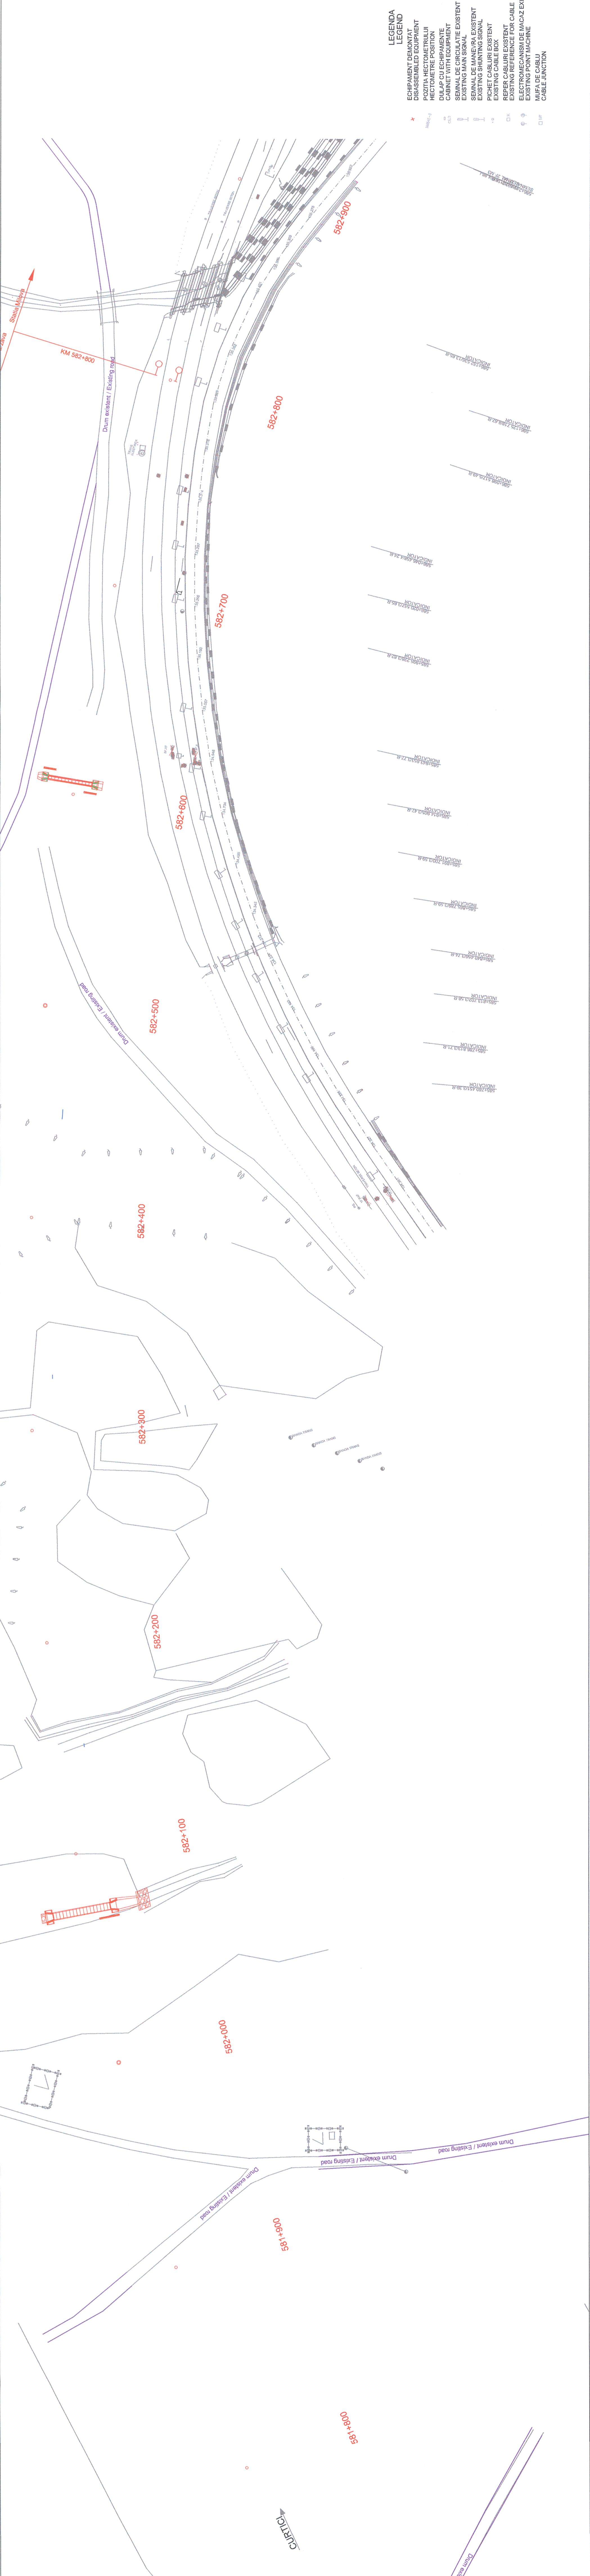

Indice Index	Data Date	Descriere Description	Semnatura Signature	Semnatura Signature	Semnatura Signature	Semnatura Signature
Modificare / Revision						
E						
D						
C						
B						
A						

	BENEFICIAR / BENEFICIARY : 	

COMPANIA NATIONALĂ DE CĂI FERATE "CFR" SA	

PROIECTANT / DESIGNER:		Data / Date	Semnatura Signature
Approbat Approved	Sef de echipa Team leader	C. Teodorescu	01.2013
Verificat Checked	Expert Cheile Key Expert	R. Trommer	01.2013

Subcontractant / Subcontractor			
Approbat Approved	Adjunct Sef de echipa Deputy Team leader	A.M. Baicu	01.2013
Proiectat Designed	Inginer Engineer	A. Sopov	01.2013

"Reabilitarea liniei c.f. Frontier a - Curtici - Simeria, parte componentă a coridorului IV Pan - European pentru circulația trenurilor cu viteză maximă de 160 km/h"			
"Rehabilitation of the Railway Line Border - Curtici - Simeria, component Part of the IV Pan - European Corridor for the Trains Circulation with maximum speed of 160 km/h"			
Section 2-A : km 614 - end Y Bărzava			

Denumire desen / Drawing Title :			
Plan demontare - Stația MILOVA / MILOVA Station - Disassembly plan			
Km 581+800 - Km 582+900			

Scara / Scale 1:1000	Revizia / Revision 1/16.05.2013	Cod desen / Drawing Code PT.02.04.08.SM.043	Nr / No 03/10
-------------------------	------------------------------------	--	------------------