
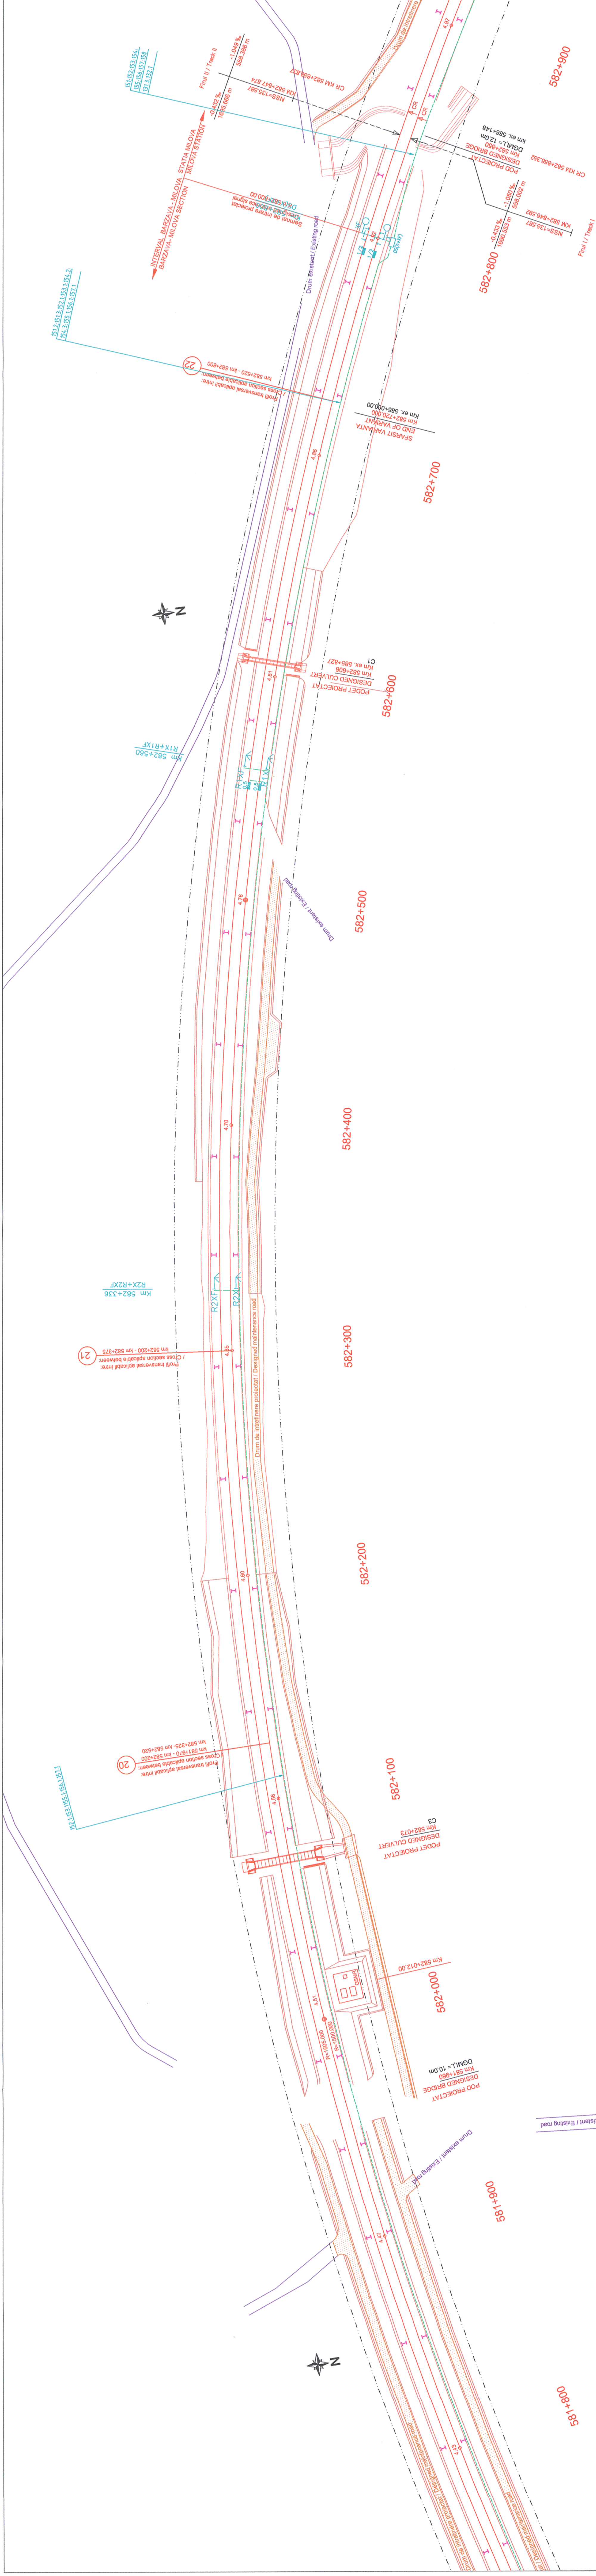


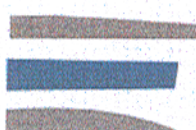

Indice Index	Data Date	Descriere Description	Semnatura Signature	Semnatura Signature	Semnatura Signature	Semnatura Signature
Modificare / Revision	E					
	D					
	C					
	B					
	A					
 European Investment Bank			 MINISTERUL TRANSPORTURILOR			
			BENEFICIAR / BENEFICIARY :			
			 COMPANIA NAȚIONALĂ DE CĂLĂRIE "CFR" SA			
PROIECTANT / DESIGNER:						
Aprobat Approved	Sef de echipa Team leader		C. Teodorescu		Data / Date	Semnatura Signature
Verificat Checked	Expert Chele Key expert		R. Trommer		01.2013	
					01.2013	
Subcontractant / Subcontractor						
Aprobat Approved	Adjunct Sef de echipa Deputy Team leader		A.M. Baicu		01.2013	
Proiectat Designed	Inginer Engineer		A. Sopov		01.2013	
"Reabilitarea liniei c.f. Frontier 2 - Curtici - Simeria, parte componentă a coridorului IV Pan - European pentru circulația trenurilor cu viteză maximă de 160 km/h"						
"Rehabilitation of the Railway Line - Border - Curtici - Simeria - component Part of the IV Pan - European Corridor for the Trains Circulation with maximum speed of 160 km/h"						
Section 2-A : km 614 - end Y Bărzava						
Denumire desen / Drawing Title :						
Plan de Situație - Stația MILOVA / MILOVA Station - Layout Plan Km 581+800 - Km 582+900						
Scara / Scale	1:1000	Revizia / Revision	1/16.05.2013	Cod desen / Drawing Code		Nr / No
				PT.02.04.08.SM.004		03/10