


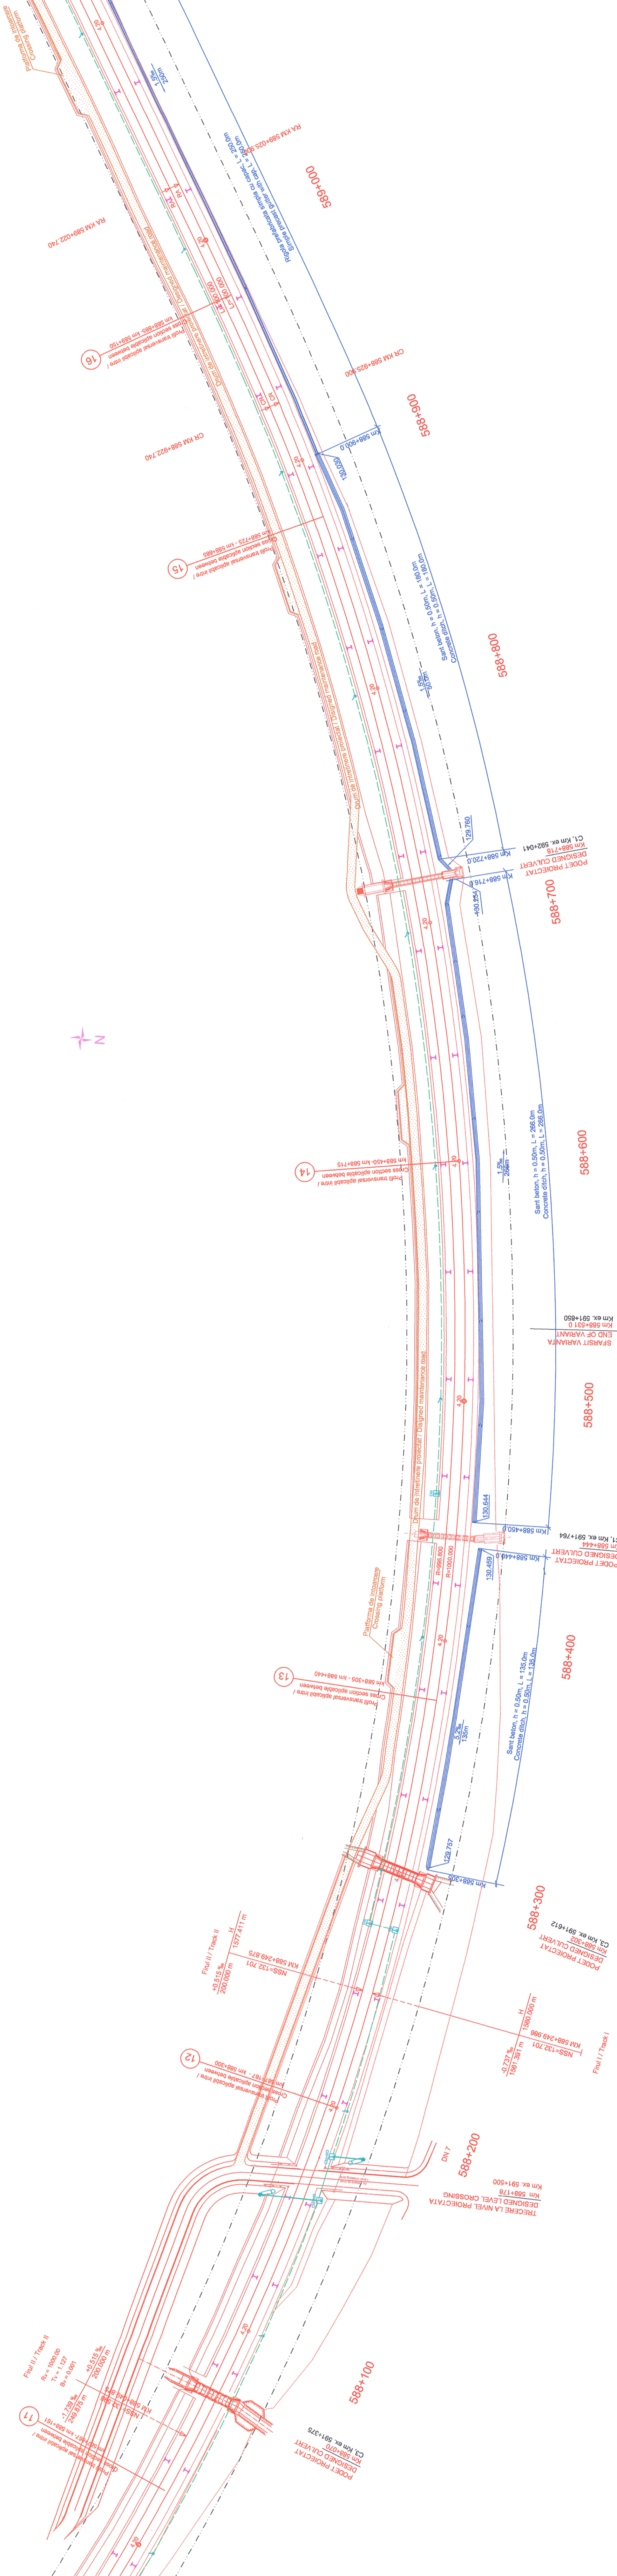

LEGENDA / LEGEND

- CABLU SUBTERAN CU FIBRE OPTICE / UNDERGROUND CABLE WITH OPTICAL FIBERS
- CABLU CU FIBRE OPTICE POZAT IN PERON / UNDERGROUND CABLE WITH OPTICAL FIBERS IN PLATFORM
- CABLU CU FIBRE OPTICE POZAT IN CANAL / UNDERGROUND CABLE WITH OPTICAL FIBERS IN DUCT
- MARKER ELECTRONIC PENTRU LOCALIZAREA CABELOR SUBTERANE / ELECTRONIC MARKER FOR LOCALIZATION OF THE UNDERGROUND CABLE WITH OPTICAL FIBERS
- CAMERETA / MANHOLE
- CAMERA DE TRAGERE + MUFA DE DERIVATIE / MANHOLE WITH BRANCH CONNECTION
- CABLU SUBTERAN CU FIBRE OPTICE PENTRU CAMERA VIDEO DE SUPRAVEGHERE / UNDERGROUND CABLE WITH OPTICAL FIBERS FOR VIDEO SURVEILLANCE CAMERA
- CABLU SUBTERAN PENTRU ALIMENTAREA CAMEREI VIDEO DE SUPRAVEGHERE / UNDERGROUND CABLE FOR POWER SUPPLY OF THE VIDEO SURVEILLANCE CAMERA
- VIDEO DE SUPRAVEGHERE / VIDEO SURVEILLANCE CAMERA
- STALP PROIECTAT PENTRU CAMERA VIDEO DE SUPRAVEGHERE / DESIGNED POLE FOR THE VIDEO SURVEILLANCE CAMERA

Indice Index	Data Date	Descriere Description	Semnatura Signature	Semnatura Signature	Semnatura Signature
Modificare / Revision	E				
	D				
	C				
	B				
	A				
European Investment Bank MINISTERUL TRANSPORTURILOR BENEFICIAR / BENEFICIARY : COMPANIA NAȚIONALĂ DE CĂI FERATE "CFR" SA			POYRY SEMNAȚURA SEMNAȚURA SEMNAȚURA		
PROIECTANT / DESIGNER:			Data / Date		
Aprobat Approved	Sef de echipa Team leader		01.2013		
Verificat Checked	Expert Cheie Key Expert		01.2013		
Subcontractant / Subcontractor					
Aprobat Approved			01.2013		
Proiectat Designed			01.2013		
"Reabilitarea liniei c.f. Frontieră - Curtici - Simeria, parte componentă a coridorului IV Pan - European pentru circulația trenurilor cu viteză maximă de 160 km/h"			Project 91 35311.1		
"Rehabilitation of the Railway Line Border - Curtici - Simeria, component Part of the IV Pan - European Corridor for the Trains Circulation with maximum speed of 160 km/h"			Faza / Phase: PTh +CS / TD + TS		
Denumire desen / Drawing Title : Plan de situație cablu FO subteran pentru semnalizări - Stația MILOVA / MILOVA Station - Layout plan underground cable with OF for signalling					
Scara / Scale 1:1000		Revizia / Revision 1/16.05.2013		Cod desen / Drawing Code PT.02.04.08.SM.036	
				Nr / No 10/10	