




LEGENDA — LEGEND

N	1	2	3
1/2	3	4	5

1 — nr. stălp / pole no.
2 — tip stălp / type of pole
3 — tip ancoră / type of anchor
4 — tip fundatie / type of foundation
5 — tip fixator / type of steady arm

H — stălp metalic tip H / metallic pole H type
An — ancoră la nivel / level anchor
As — ancoră suprainaltă / elevated anchor
AsB — ancoră suprainaltă de beton / concrete cylindrical foundation
FFB — fundatie paralelipipedica de beton / concrete parallelepipedical foundation
ID — fixator invers / inverse steady arm
ID — fixator piers / piers steady arm
A — fixator ancorare / anchoring steady arm
CO — console cu izolatori compoziti / cantilever with composite insulators
CC — console cu izolatori stand off bracket on pole H
CC — ancorare complet compensata cu contragreutati din beton full compensated anchoring with concrete counterweights
CC* — ancorare complet compensata cu contragreutati din fonta full compensated anchoring with cast iron counterweights
R — ancorare rigida / rigid anchoring

lip ancorare / type of anchoring
denumire zona — lungimea zona / denomination zone — length of zone
CC — lip catenara (CP si FC) / catenary anchoring / catenary type (MW and CW)

denumire zona / denomination zone
lungime ancore / anchoring length
ID — semnal / signal
II — izolator de sectiunare / section insulator
II — izolator de sectiunare electrica / electric catenary/insulator for electric separation with composite in catenary

traversa rigida cu piliten / gully beam with drop bracket
stălp "H" / "H" pole
stălp de cale dubla / pole with anchor
stălp cu ancora / pole with anchor
1,2,3 console / 1,2,3 cantilevers
stălp cu prelungitor / pole with extension
stălp SBC existent / existing SBC pole
stălp SBC, SM si MU demontat / SBC, SM and MU pole dismantled
catenara noua / new catenary

Verificator / Expert Checker / Expert	Centina Recruitment	Semnatura Signature	Referat / Expertiza Report / Expertise
European Investment Bank		MINISTERUL TRANSPORTURILOR BENEFICIAR / BENEFICIARY: CFR	
PROIECTANT / DESIGNER: PÓRY			Semnatura Signature
Aprobat Approved	Sef de echipa Team leader	C. Teodorescu	01.2013
Verificat Checked	Expert Cheie Key Expert	D. Stanescu	01.2013
Subcontractant / Subcontractor YIOTOP			
Aprobat Approved	Adjunct Sef de echipa Deputy Team leader	A.M. Balcu	01.2013
Proiectat Designed	Inginer Engineer	M. Popa	01.2013

"Reabilitarea liniei c.f. Frontiera - Curtici - Simeria, parte componenta a coridorului IV Pan - European railway line connecting the railway stations of 160 km"			
"Reabilitarea liniei c.f. Frontiera - Curtici - Simeria, componenta Partii de IV Pan - European railway line connecting the railway stations of 160 km"			
Denumire desen / Drawing name: Plan de situatie - Statia Radna / Radna Station Layout Plan Km 593+000 - Km 593+800			
Scara / Scale 1:500	Revizila / Revision 1/16.05.2013	Cod desen / Drawing Code PT.02.06.06.LC.004	Nr / No 04/04