


km 560+150.000

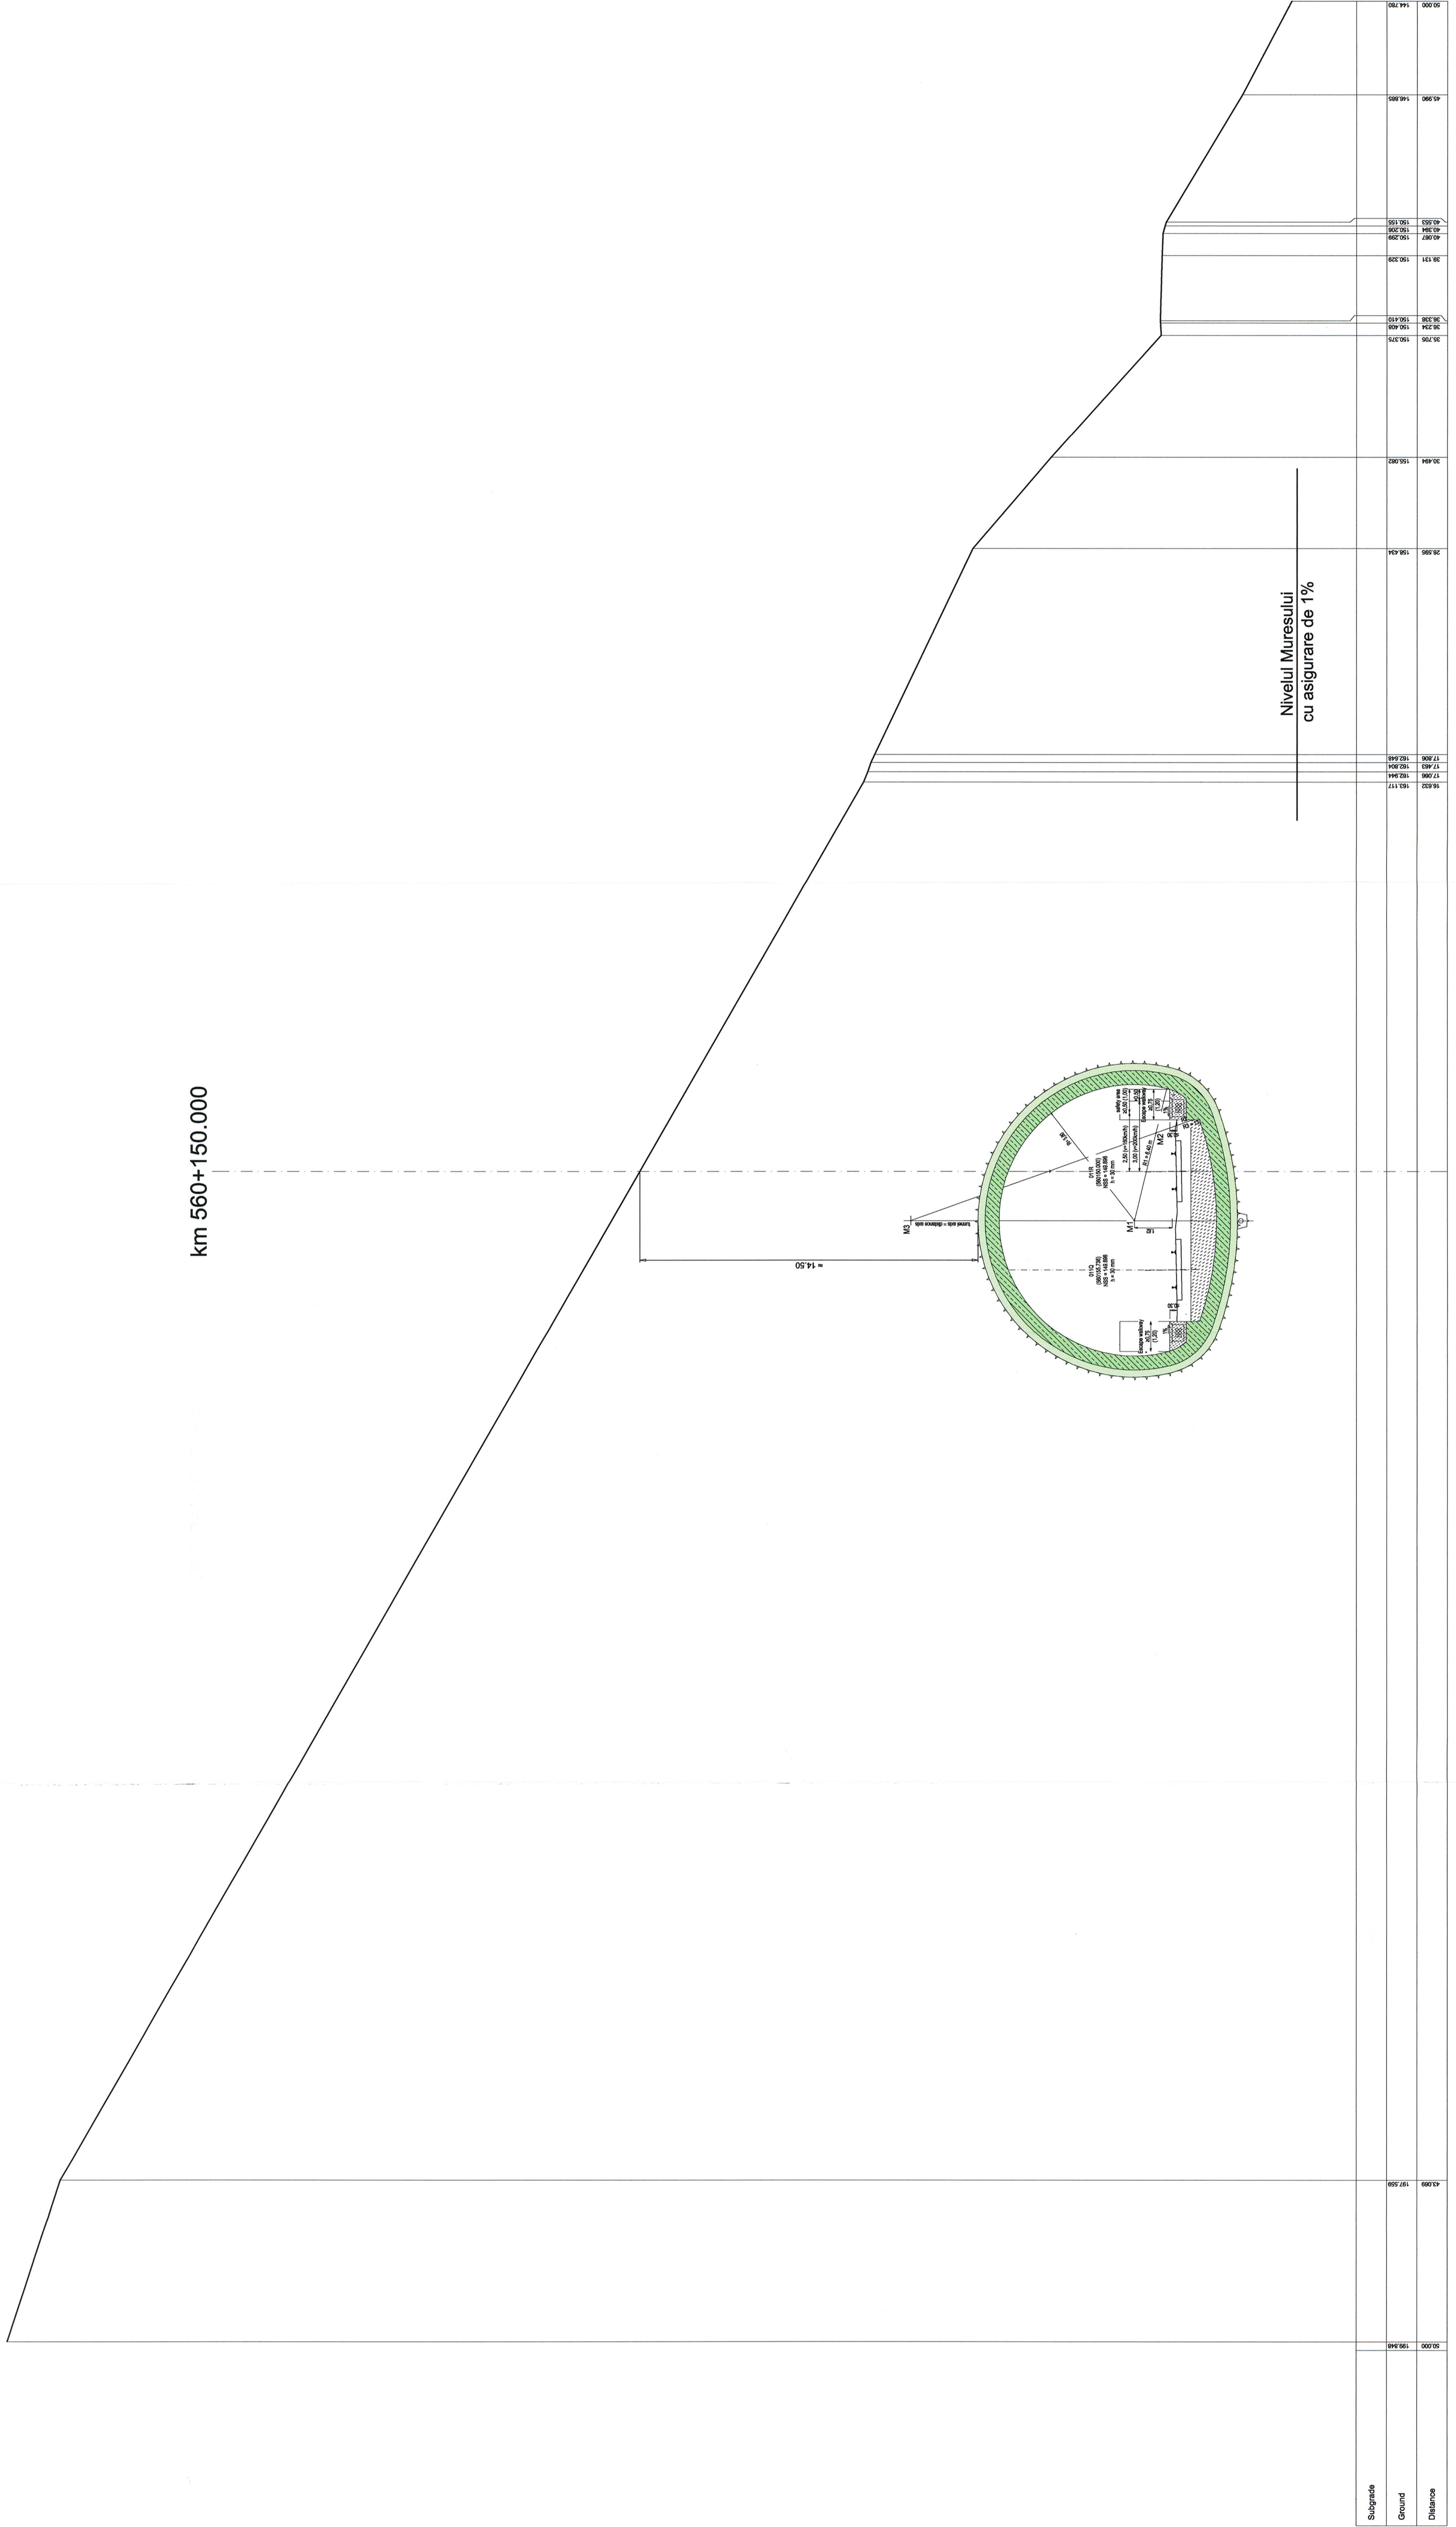

Layout plan	M 1:1000	TU 3.1
Longitudinal section	M 1:1000	TU 3.2
Cross Section km 560+000	M 1:1000	TU 3.3
Cross Section km 560+200	M 1:1000	TU 3.5
Cross Section km 560+350	M 1:1000	TU 3.6
Cross Section km 560+550	M 1:1000	TU 3.7
Regular Cross section CS1, d=60cm, R=5,80m	M. 1:50	CS 1
Regular Cross section CS2, d=40cm, R=5,80m	M. 1:50	CS 2
Portals	M. 1:50	CS 3
Details	M. 1:10	TUD 1
Excavation class 4.1	M. 1:250	EC 1
Excavation class 4.2	M. 1:250	EC 2
Excavation class 4.3	M. 1:250	EC 3
Excavation class 4.4	M. 1:250	EC 4
Excavation class 6.1	M. 1:250	EC 5
Excavation class 6.2	M. 1:250	EC 6
Excavation class 6.3	M. 1:250	EC 7
Excavation class 6.4	M. 1:250	EC 8
Excavation class 6.5	M. 1:250	EC 9

MINISTERUL TRANSPORTURILOR  
BENEFICIAR / BENEFICIARY:  
COMPANIA NATIONALA DE CALE FERATE CFR SA

PROIECTANT / DESIGNER:  
PÖYRY

DATA  
06/2013

SEMNATURA  
[Signature]

Approved	Sef de echipa / Team leader	C. Teodorescu	06/2013
Verified	Expert-Cheie / Key Expert	M. Diegmann	06/2013
Checked	Key Expert	M. Diegmann	06/2013
Approved	Sef de echipa / Team leader	J. Werfling	06/2013
Approved	Designer	J. Werfling	06/2013
Designed	Engineer	D. Ciutanel	6/2013

 Proiect 91  
 56511.1  
 PT

Subgrade	Ground	Distance

Nivelul Muresului  
cu asigurare de 1%