


Plan cofraj planșeu nou peste parter  
SC. 1:50

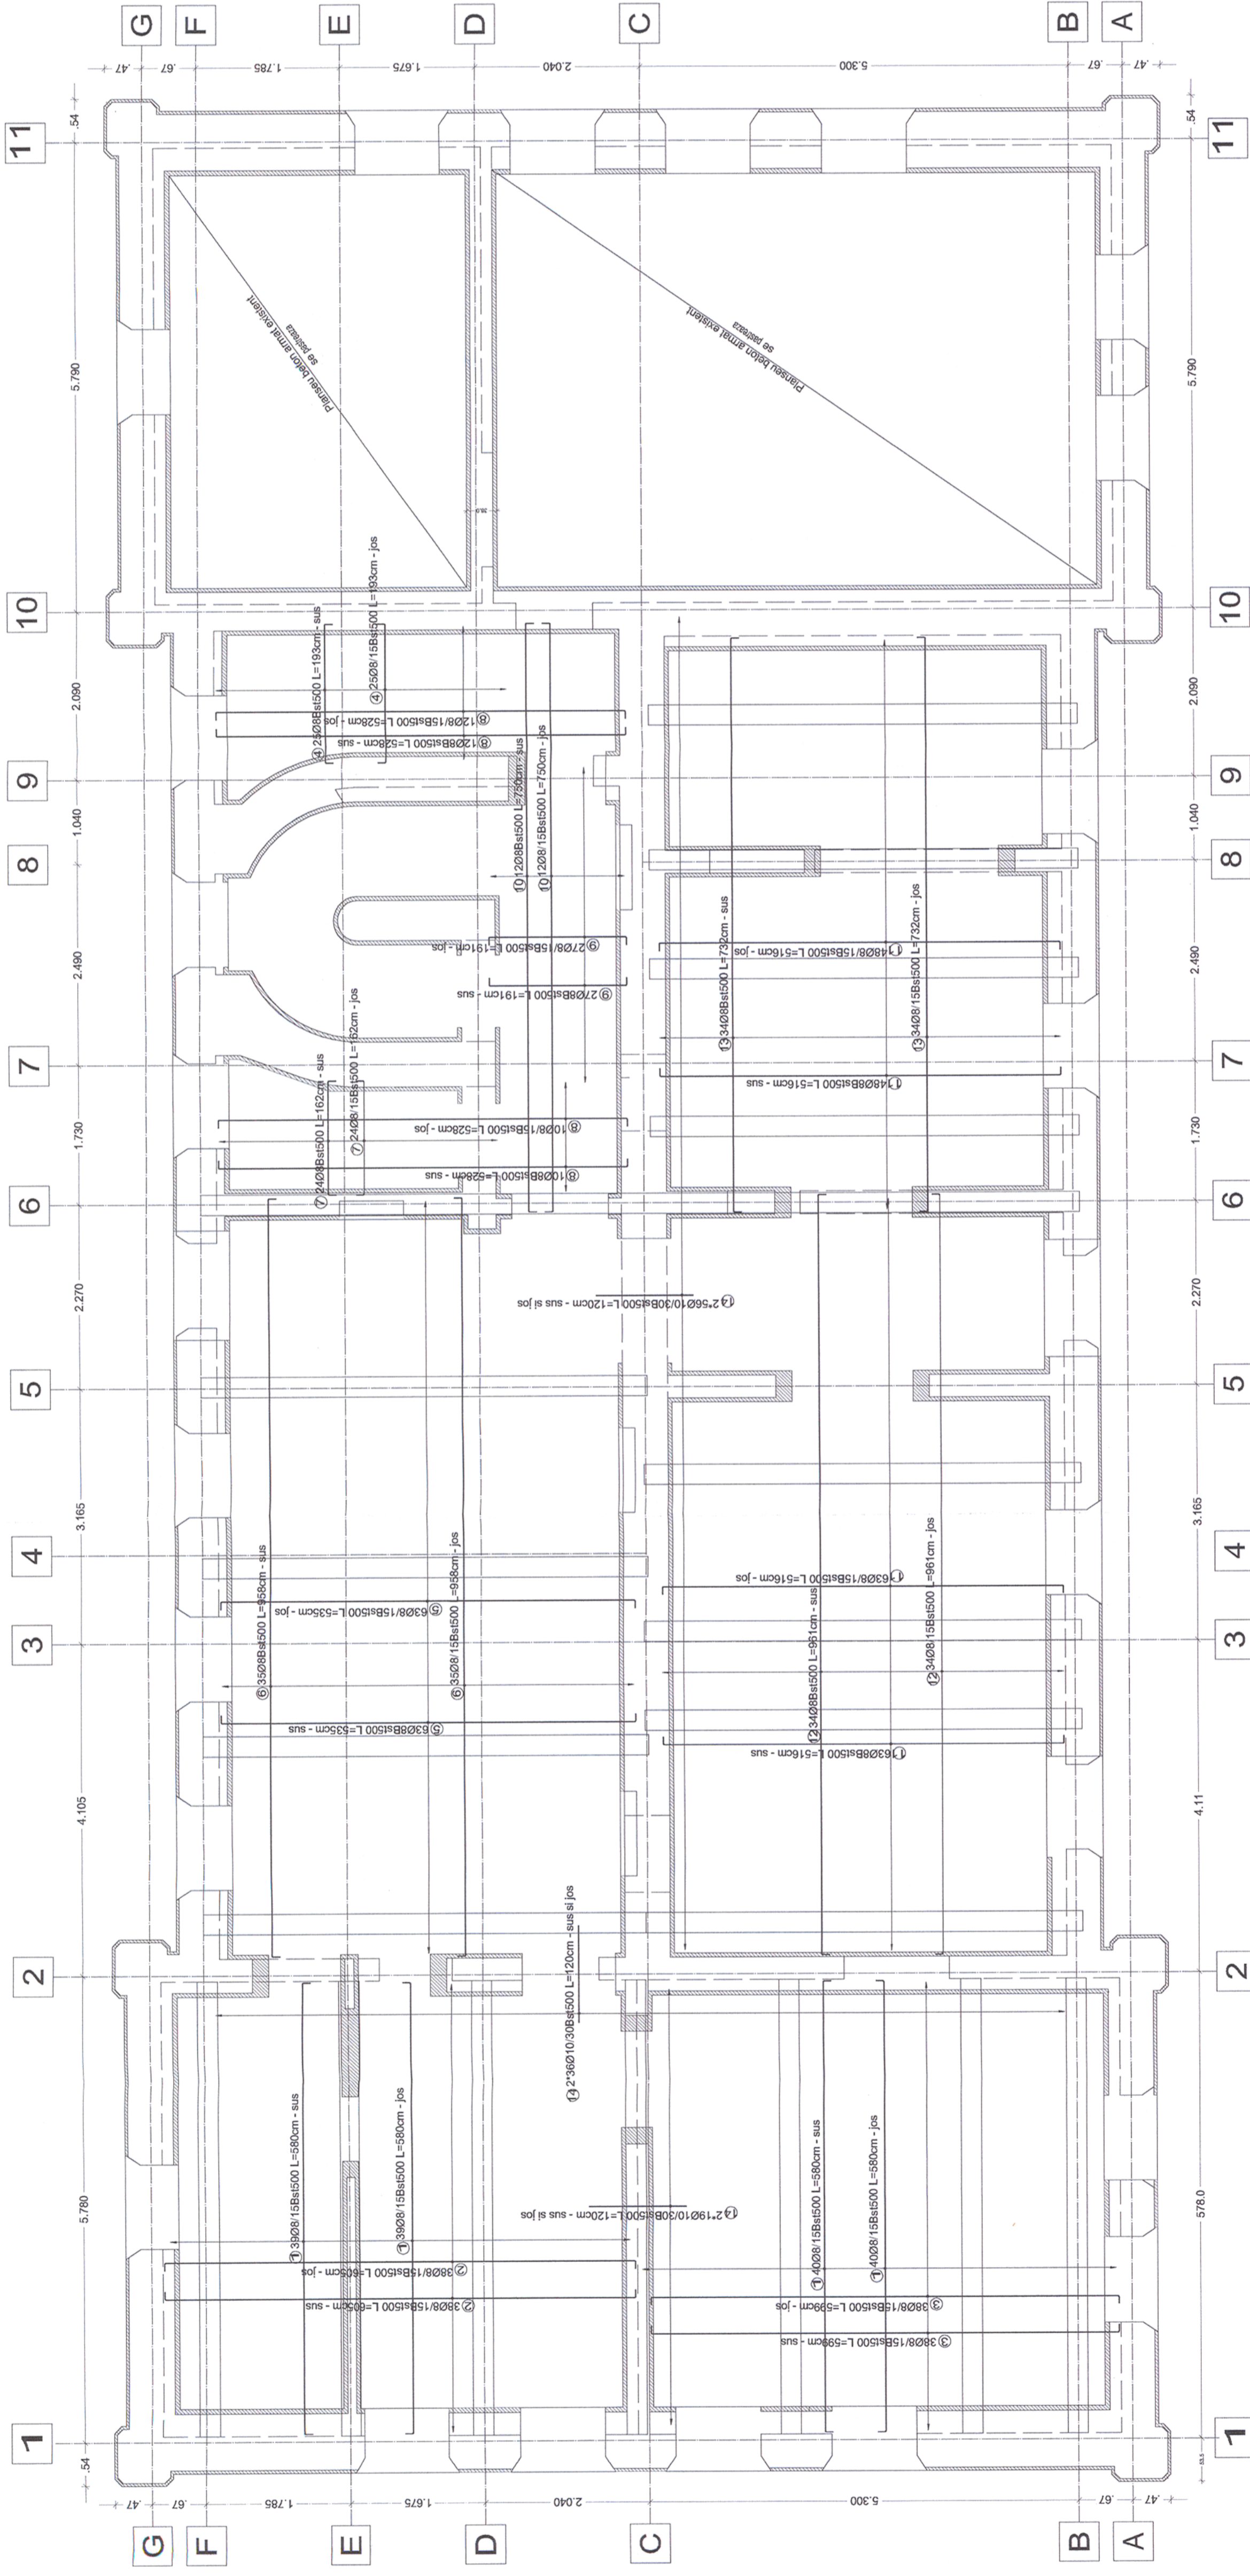

MATERIALE:  
Beton armat C16/20, C20/25;  
Oțel Beton Bst 500 ;  
Clasa de expunere: XC4, XD1.

MATERIALS:  
Reinforced concrete C16/20, C20/25;  
Reinforcement Bst 500 ;  
Exposure class: XC4, XD1.

NOTA / NOTE:  
Toate tipurile de oțel (în special Bst 500) vor avea obligatoriu clasa de ductilitate C.  
All types of steel (especially Bst 500) will mandatory have the ductility class C.

CLASA DE IMPORTANȚA A CONSTRUCȚIEI  
CONFORM P1001/2006 ESTE (II)  
THE IMPORTANCE CATEGORY,  
CONFORM HG nr. 766/97 este (B)

THE CONSTRUCTION IMPORTANCE CLASS,  
ACCORDING TO P 1001/2006, IS (II)  
THE IMPORTANCE CATEGORY,  
ACCORDING TO HG 766/97 IS "B"

Acest plan anuleaza si inlocuieste planul nr. PT.02.04.14.RE.05.005 elaborat la data 01.2013.

This layout plan canceled and replaced layout plan no. PT.02.04.14.RE.05.005 prepared on 01.2013.

Verificator / Expert Checker / Expert	Semnătura Signature	Referat / Expertiză Report / Expertise	 <b>European Investment Bank</b> MINISTERUL TRANSPORTURILOR BENEFICIAR / BENEFICIARY :  COMPANIA NAȚIONALĂ DE CĂI FERATE "CFR" SA	 <b>PÖYRY</b>	PROIECTANT / DESIGNER:	Data Date	Semnătura Signature
Șef de echipă Team leader	C. Teodorescu	01.2013			01.2013		
Verificat Expert Cheile	R. Wilan	01.2013					
Subcontractant / Subcontractor							
Approbat Approved	Adjunct Șef de echipă Deputy Team leader	A.M. Baicu	01.2013	01.2013			
Proiectat Designed	Inginer Engineer	M. Staicu	01.2013	01.2013			
"Reabilitarea liniei c.f. Frontieră - Curtici - Simeria, parte componentă a coridorului IV Pan - European Transportul 2 - B: Cap Y Bărzava - Cap Y Ilieu" "Rehabilitation of the Railway Line Border - Curtici - Simeria, component Part of the IV Pan - European Corridor for the Trains Circulation with maximum speed of 160 km/h" Section 2 - B: End Y Bărzava - End Y Ilieu							
Denumire desen / Drawing name:							
Plan armare - Planșeu nou - Clădire călători - Stația Săvărașin / Reinforcement plan - Passenger building - Săvărașin Station							
Scara / Scale 1:50	Revizia / Revision 1/05.2013	Cod desen / Drawing Code PT.2B.04.14.RE.05.005	Nr / No 05/07				