

Indice Index	Data Date	Descriere Description	Semnatura Signature	Semnatura Signature	Semnatura Signature
E					
D					
C					
B					
A					

Modificari / Revisions

PROIECTANT / DESIGNER: PÖYRY

Data / Date: 01.2013

Semnatura Signature: [Signature]

Sef de echipa Team leader: C. Teodorescu

Expert Cheie Key Expert: R. Trommer

Subcontractant / Subcontractor: MIOTOP

VIDEO DE SUPRAVEGHERE/ VIDEO SURVEILLANCE CAMERA

STALP PROIECTAT PENTRU CAMERA VIDEO DE SUPRAVEGHERE/ DESIGNED POLE FOR THE VIDEO SURVEILLANCE CAMERA

Reabilitarea liniei c.f. Frontiera a - Curtici - Simeria, parte componenta a coridorului IV
 Pan - European pentru circulatia trenurilor cu viteza maxima de 160 km/h
 Project 9i
 35311.1

Faza / Phase: Fazza / Phase: PTh +CS / TD + TS


Plan de situatie cablu FO subteran pentru semnalizari - Statia BARZAVA / BARZAVA Station - Layout plan underground cable with OF for signalling
 Km 575+700 - Km 577+100

Scara / Scale: 1:1000

Revizua / Revision: 1/16.05.2013

Cod desen / Drawing Code: PT.02.05.10.SM.067

Nr / No: 19/21

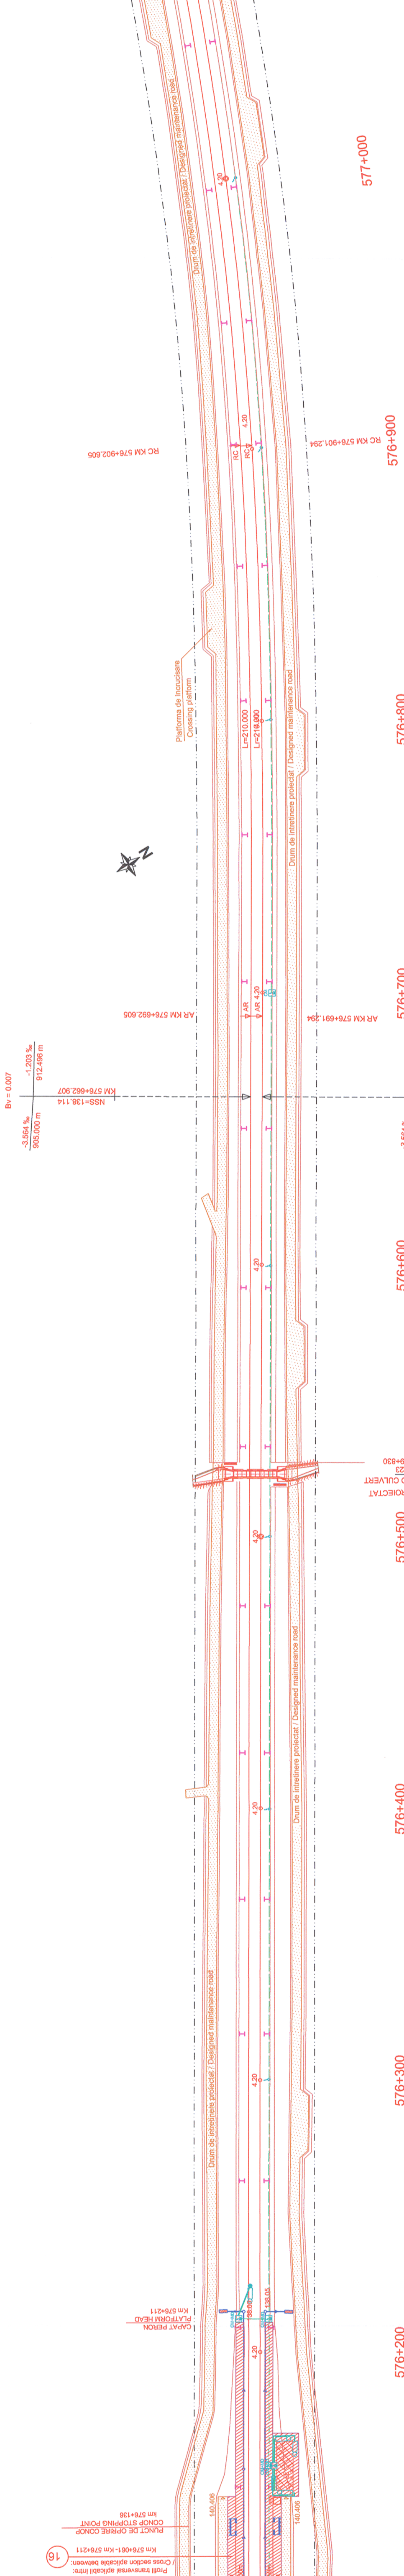

Indice Index	Data Date	Descriere Description	Semnatura Signature	Semnatura Signature	Semnatura Signature
E					
D					
C					
B					
A					

Modificari / Revisions

PROIECTANT / DESIGNER: PÖYRY

Data / Date: 01.2013

Semnatura Signature: [Signature]

Sef de echipa Team leader: C. Teodorescu

Expert Cheie Key Expert: R. Trommer

Subcontractant / Subcontractor: MIOTOP

VIDEO DE SUPRAVEGHERE/ VIDEO SURVEILLANCE CAMERA

STALP PROIECTAT PENTRU CAMERA VIDEO DE SUPRAVEGHERE/ DESIGNED POLE FOR THE VIDEO SURVEILLANCE CAMERA

Reabilitarea liniei c.f. Frontiera a - Curtici - Simeria, parte componenta a coridorului IV
 Pan - European pentru circulatia trenurilor cu viteza maxima de 160 km/h
 Project 9i
 35311.1

Faza / Phase: Fazza / Phase: PTh +CS / TD + TS

Plan de situatie cablu FO subteran pentru semnalizari - Statia BARZAVA / BARZAVA Station - Layout plan underground cable with OF for signalling
 Km 575+700 - Km 577+100

Scara / Scale: 1:1000

Revizua / Revision: 1/16.05.2013

Cod desen / Drawing Code: PT.02.05.10.SM.067

Nr / No: 19/21