


Indice Index	Data Date	Descriere Description	Semnatura Signature	Semnatura Signature	Semnatura Signature	Semnatura Signature
	E					
	D					
	C					
	B					
	A					

	 MINISTERUL TRANSPORTURILOR	 BENEFICIAR / BENEFICIARY :	 COMPANIA NATIONALA DE CAI FERATE "CFR" SA	
	 PROIECTANT / DESIGNER:			

Aprobat / Approved Verificat / Checked Subcontractant / Subcontractor	Sef de echipa / Team leader Expert Cheie / Key Expert	C. Teodorescu R. Trommer	01.2013 01.2013	Semnatura / Signature Data / Date
YIOTOP		A.M. Baicu A. Sopov		

"Reabilitarea liniei c.f. Frontieră - Curtici - Simeria, parte componentă a coridorului IV Pan - European pentru circulația trenurilor cu viteză maximă de 160 km/h" "Rehabilitation of the Railway Line Border - Curtici - Simeria, component Part of the IV Pan - European Corridor for the Trains Operation with maximum speed of 160 km/h" Section 2-B : end Y Barzava - end Y Iileu	Project of 36311.1 Faza / Phase: PTh +CS / TD + TS
--	---

Denumire desen / Drawing Title : Plan demontare - Statia SAVARSIN / SAVARSIN Station - Disassembly plan Km 543+400 - Km 544+200	Scara / Scale : 1:1000 Revizia / Revision : 1/16.05.2013 Cod desen / Drawing Code : PT.02.05.14.SM.048	Nr / No : 08/10
---	--	-----------------

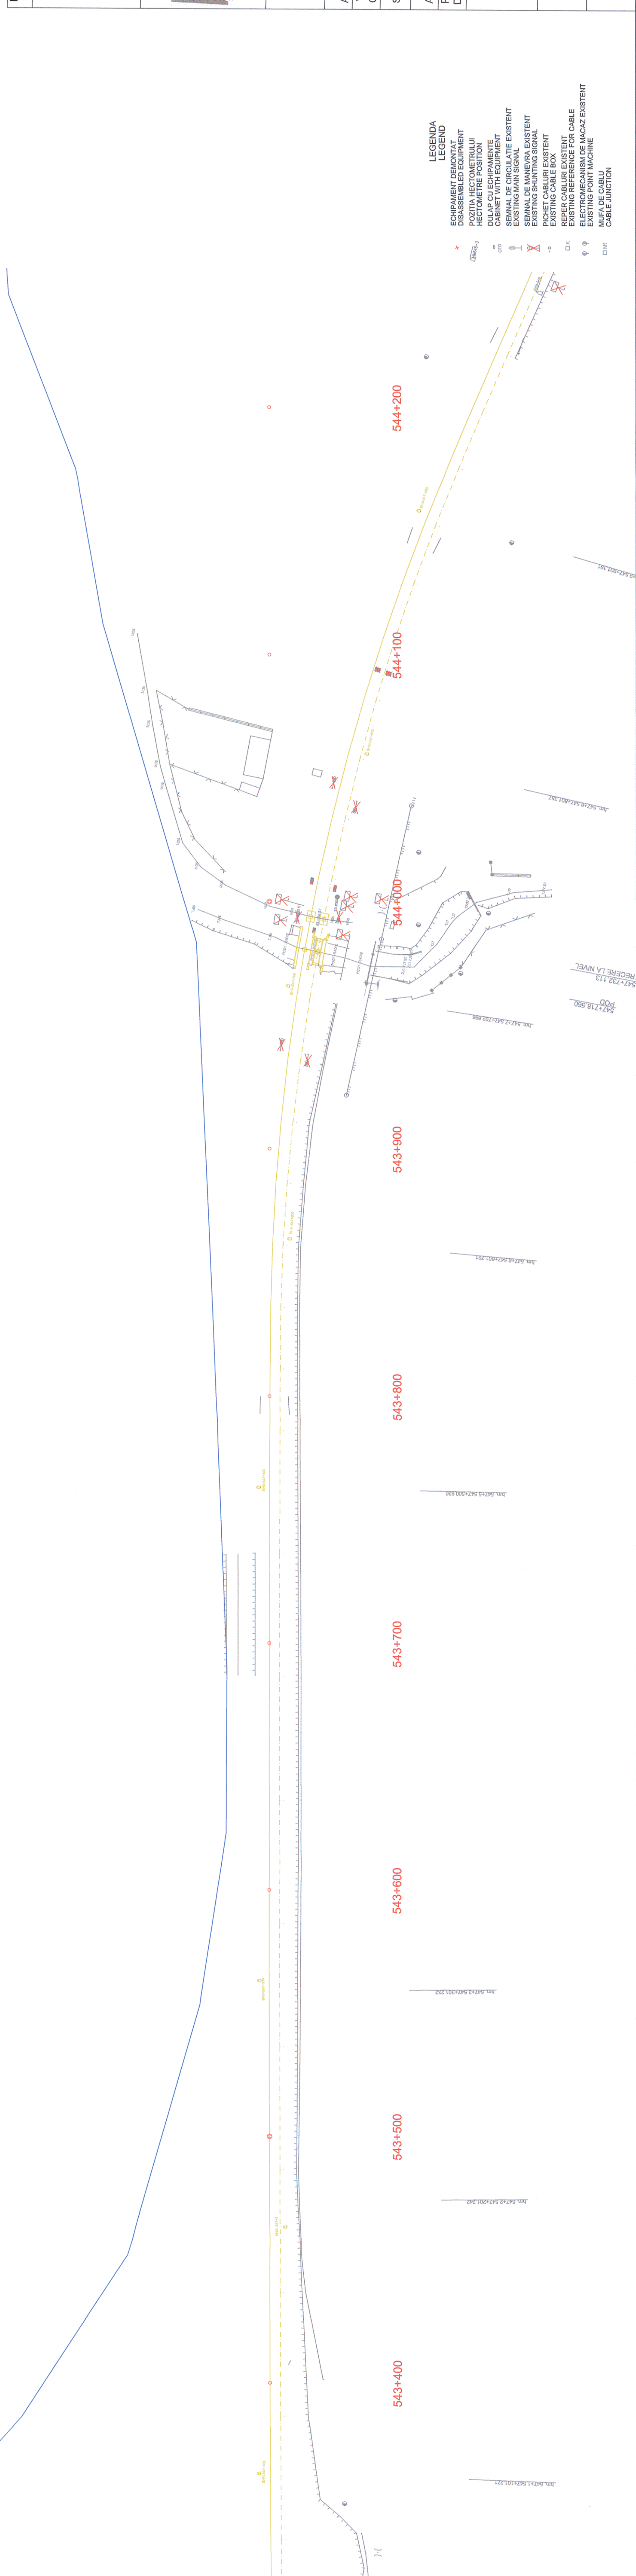

- LEGENDA**
- * ECHIPAMENT DEMONTAT / DISASSEMBLED EQUIPMENT
 - POZITIA HECTOMETRULUI / HECTOMETRE POSITION
 - DULAP CU ECHIPAMENTE / CABINET WITH EQUIPMENT
 - SENNAL DE CIRCULATIE EXISTENT / EXISTING MAIN SIGNAL
 - SENNAL DE MANEVRA EXISTENT / EXISTING SHUNTING SIGNAL
 - PICHET CABLURI EXISTENT / EXISTING CABLE BOX
 - REPER CABLURI EXISTENT / EXISTING REFERENCE FOR CABLE
 - ECHIPAMENT SIGNAL DE MACAZ EXISTENT / EXISTING POINT MACHINE
 - MUF DE CABLU / CABLE JUNCTION

547+232.113
 REPERE LA NIVEL
 547+18.590
 POD

km.54726.5474001.281

km.54725.547500.900

km.54723.547301.230

km.54722.547201.202

km.54721.547101.211