



Indice Index	Data Date	Descriere Description	Semnatura Signature	Semnatura Signature	Semnatura Signature
E					
D					
C					
B					
A					




MINISTERUL TRANSPORTURILOR

BENEFICIAR / BENEFICIARY :



COMPANIA NATIONALA DE CAL FERATE CFR SA




PROIECTANT / DESIGNER:

Approbat Approved	Verificat Checked	Subcontractant / Subcontractor
C. Teodorescu	R. Trommer	<b>VIOTOP</b>
A.M. Balcu	A. Sopov	

SEMNAL DE CIRCUITATIE  
 MAIN SIGNAL  
 SEMNAL DE MANEVARA  
 SHUNTING SIGNAL  
 SEMNAL AVERTIZARE RUTIERA CU SEMBARIERA  
 ROAD WARNING SIGNAL WITH HALP BARRIER  
 SEMNAL DE AVERTISMENT  
 DAMAGE SIGNAL  
 OPRITOR  
 BUFFER STOP  
 ELECTROMECANISM DE MACAZ  
 POINT MACHINE  
 SABOT DE DERMIERE  
 POINT OF EQUIPMENT  
 DULAP CU ECHIRMAMENTE  
 CABINET WITH EQUIPMENT  
 JOANTE ZOLANTE  
 INSULATING JOINTS  
 JOANTA ZOLANTA FARA GABARIT  
 GAUGELESS INSULATING JOINT  
 TRASEU DE CABLURI IN SAMPATURA  
 TRACK CIRCUIT BOX - SUPPLY END  
 CUIE APARATAI PENTRU CIRCUITELE DE CALE-CAP RELEU  
 TRACK CIRCUIT BOX - RECEIVING END  
 DISTRIBUTOR DE CABLURI  
 DISTRIBUTOR BOX  
 CAMERA DE TRAGERE  
 TRASEU DE CABLURI IN SAMPATURA  
 CABLE TRENCH  
 CANAL DE CABLURI  
 CABLE DUCT  
 TRASEU DE CABLURI IN FERON  
 CABLE DUCT IN PLATFORM  
 TRASEU DE CABLURI IN SAMPATURA  
 CABLE TRENCH  
 UNDECRUCISSING  
 UNDECRUCISSING  
 NUMARUL CABLULUI PRINCIPAL  
 NUMBER OF THE PRINCIPAL CABLE  
 Reprezinta capatul statiei in care este folosit cablul  
 Shows the end of the station where is used the cable

1 Cablu in capatul X al statiei  
 Cable in X end of the station  
 2 Cablu in capatul Y al statiei  
 Cable in Y end of the station  
 b Reprezinta instalatia de semnalizare pentru care este folosit cablul  
 Shows the signalling equipment where the cable is used  
 1 Cablu pentru circuite de cale - cap receptie  
 Cable for the point machines  
 2 Cablu pentru circuite de cale - cap receptie  
 Cable for the point machines  
 3 Cablu pentru circuite de cale - cap receptie  
 Cable for the track circuits - supply end  
 4 Cablu pentru semnale de circuite si manevra  
 Cable for the main signals and shunting signals  
 5 Cablu pentru semnale de intrare, B.L.A. si B.A.T  
 Cable for the entry signals, B.L.A. and B.A.T

abc  
 0  
 Reprezinta numarul de ordine al cablului secundar  
 Shows the current number of the secondary cable  
 BALAZA RUCIO CADE INDICA LIMITA ZONEI ETCS L1  
 ETCS L1 END OF PROVISION ANNOUNCEMENT BALISE

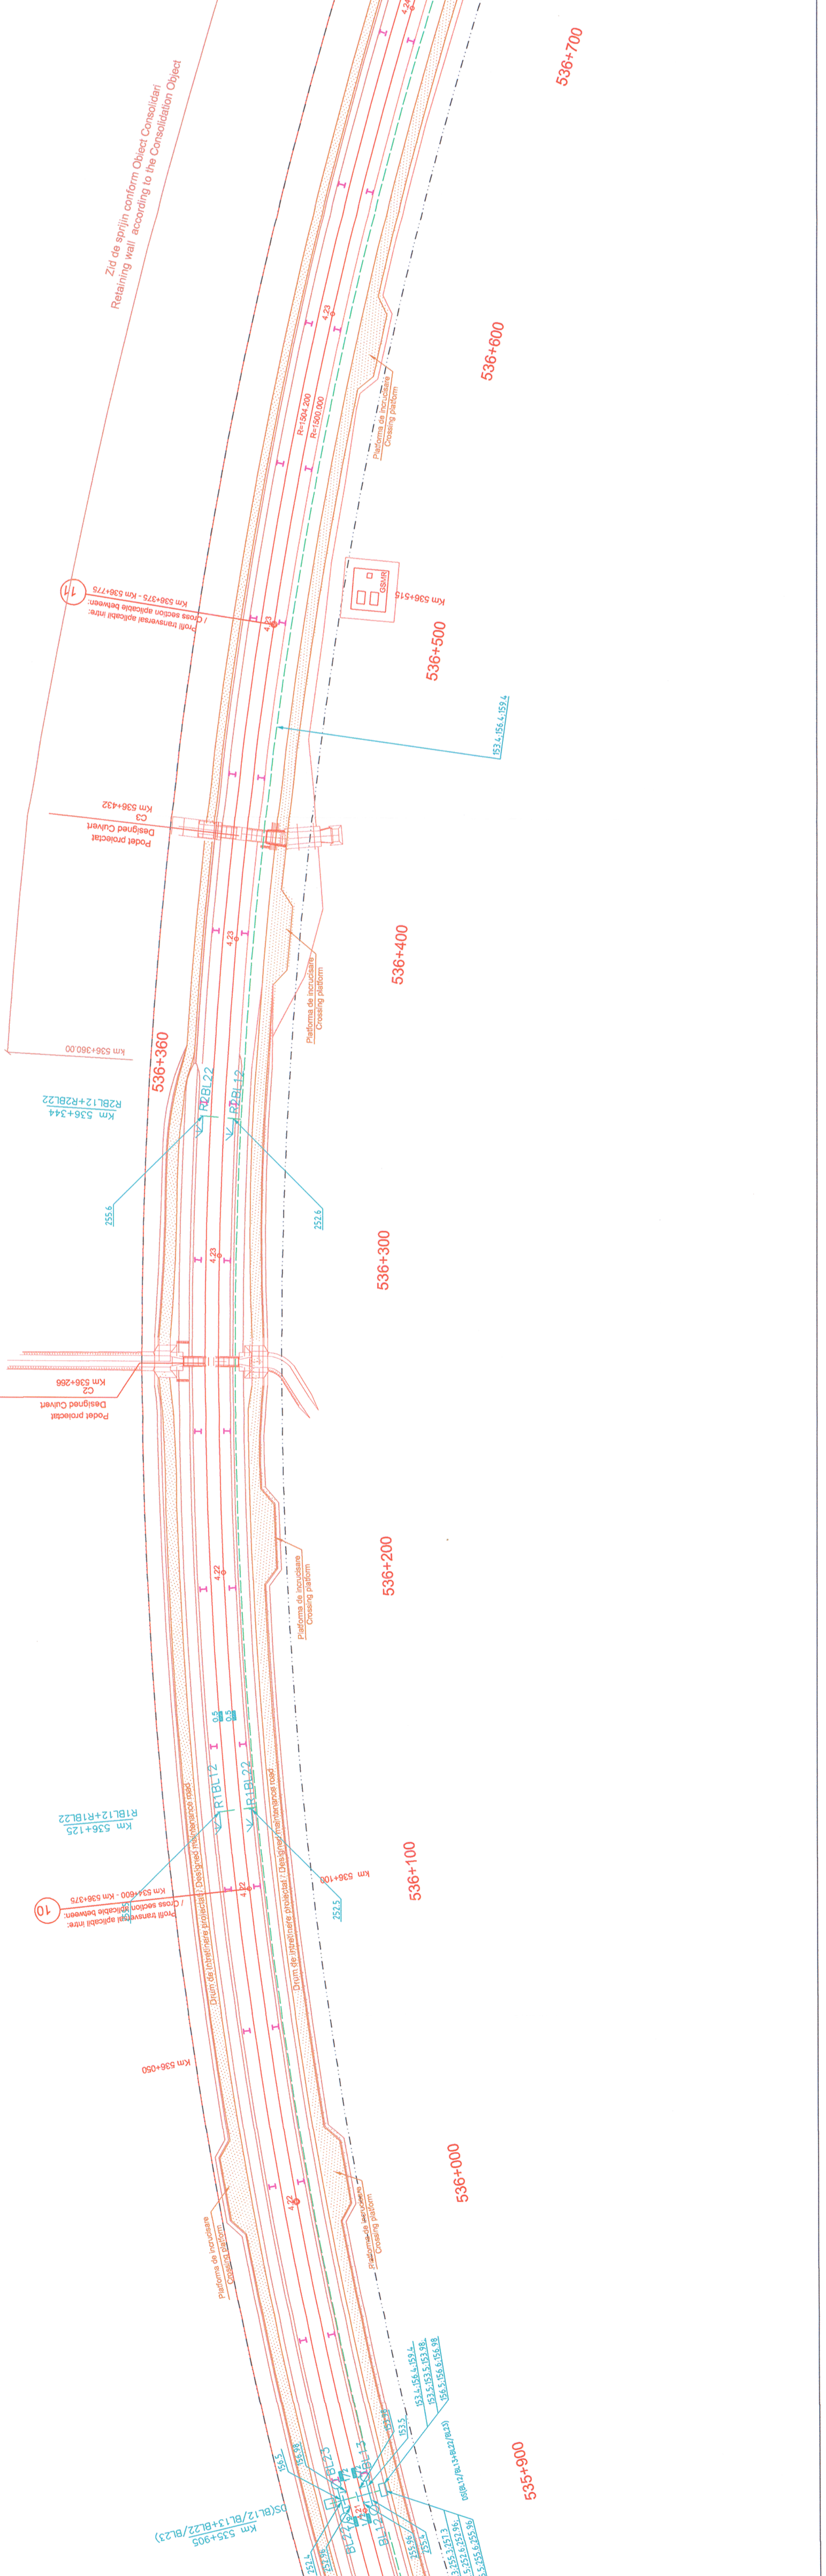

Scara / Scale	Revizia / Revision	Cod desen / Drawing Code	Nr / No
1:1000	1/16.05.2013	PT.02.05.14.SM.002	02/10

Denumire desen / Drawing Title :  
 Plan de Situatii - Statie SAVARSIN /  
 SAVARSIN Station - Layout Plan  
 Km. 536+900 - Km. 536+900

Project 9/  
 35311.1  
 Faza / Phase:  
 PTH +CS / TD + TS