

Indice Index	Data Date	Descriere Description	Semnatura Signature	Semnatura Signature	Semnatura Signature
E					
D					
C					
B					
A					

European Investment Bank

MINISTERUL TRANSPORTURILOR

BENEFICIAR / BENEFICIARY :

CFR

COMPANIA NATIONALA DE CAI FERATE "CFR" SA



PROIECTANT / DESIGNER:		Data / Date	Semnatura Signature
PÖYRY		01.2013	<i>[Signature]</i>
Aprobat Approved	Sef de echipa Team leader	01.2013	<i>[Signature]</i>
Verificat Verified	Expert Cheile Key Expert	01.2013	<i>[Signature]</i>
Checkat Checked	R. Trommer	01.2013	<i>[Signature]</i>

Subcontractant / Subcontractor		Data / Date	Semnatura Signature
MOTOP		01.2013	<i>[Signature]</i>
Aprobat Approved	Adjuncti Sef de echipa Deputy team leader	01.2013	<i>[Signature]</i>
Proiectat Projected	Inginer Engineer	01.2013	<i>[Signature]</i>

"Reabilitarea liniei c.f. Frontieră - Curtici - Simeria, parte componentă a coridorului IV Pan - European pentru linia tronculară cu viteză maximă de 160 km/h"

"Rehabilitation of the Railway Line Border - Curtici - Simeria, component Part of the IV Pan - European Corridor for the Trains Circulation with maximum speed of 160 km/h"


Section 2-B : end Y Bărzava - end Y Illeu

Denumire desen / Drawing Title :
Plan de situatie cablu FO subteran pentru semnalizare - Statie SAVARSIN / SAVARSIN Station - Layout plan underground cable with OF for signalling
Km 538+300 - Km 539+300

Scara / Scale	Revizia / Revision	Cod desen / Drawing Code	Nr / No
1:1000	1/16.05.2013	PT.02.05.14.SM.029	03/10

LEGENDA / LEGEND

- CABLU SUBTERAN CU FIBRE OPTICE / UNDERGROUND CABLE WITH OPTICAL FIBERS
- CABLU CU FIBRE OPTICE POZAT IN PERONI / UNDERGROUND CABLE WITH OPTICAL FIBERS IN PLATFORM
- CABLU CU FIBRE OPTICE POZAT IN CANAL / UNDERGROUND CABLE WITH OPTICAL FIBERS IN DUCT
- MARKER ELECTRONIC PENTRU LOCALIZAREA CABLULUI SUBTERAN CU FIBRE OPTICE / ELECTRONIC MARKER FOR LOCALIZATION OF THE UNDERGROUND CABLE WITH OPTICAL FIBERS
- CAMERETA / MANHOLE
- CAMERA DE TRAGERE + MUFA DE DERIVATE / MANHOLE WITH BRANCH CONNECTION
- CABLU SUBTERAN CU FIBRE OPTICE PENTRU CAMERA VIDEO DE SUPRAVEGHERE / UNDERGROUND CABLE WITH OPTICAL FIBERS FOR VIDEO SURVEILLANCE CAMERA
- CABLU SUBTERAN PENTRU ALIMENTAREA CAMEREI VIDEO DE SUPRAVEGHERE / UNDERGROUND CABLE FOR POWER SUPPLY OF THE VIDEO SURVEILLANCE CAMERA
- VIDEO DE SUPRAVEGHERE / VIDEO SURVEILLANCE CAMERA
- STALP PROIECTAT PENTRU CAMERA VIDEO DE SUPRAVEGHERE / DESIGNED POLE FOR THE VIDEO SURVEILLANCE CAMERA

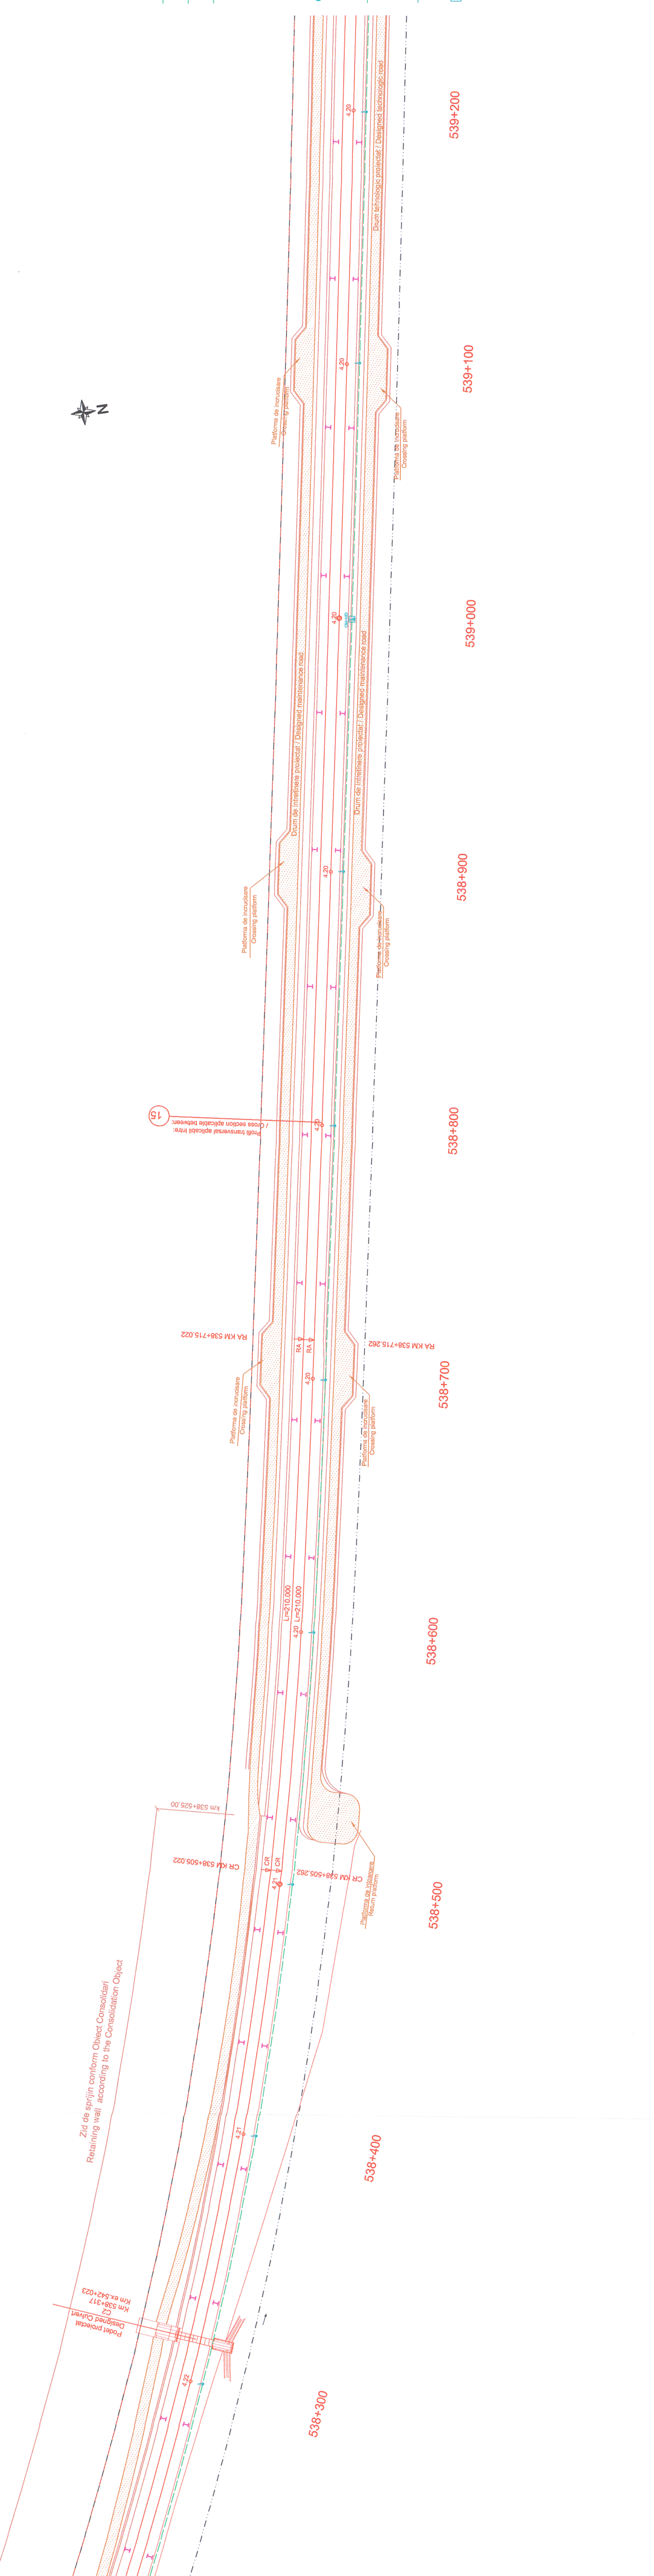

Scara / Scale	Revizia / Revision	Cod desen / Drawing Code	Nr / No
1:1000	1/16.05.2013	PT.02.05.14.SM.029	03/10