

Indice	Data	Descriere	Semnatura	Semnatura	Semnatura
E					
D					
C					
B					
A					

European Investment Bank

MINISTERUL TRANSPORTURILOR

BENEFICIAR / BENEFICIARY :

CFR

COMPANIA NATIONALA DE CAI FERATE "CFR" SA

PROIECTANT / DESIGNER:

PÖYRY

Data / Date

01.2013

Semnatura

C. Teodorescu

01.2013

Semnatura

R. Trommer

Subcontractant / Subcontractor

VIOTOP

Approved

A.M. Baicu

01.2013

Projectat

A. Sopov

01.2013

Project 91

35311.1

"Reabilitarea liniei c.f. Frontar 3 - Curici - Simeria, parte componentă a coridorului IV Pan - European pentru circulația trenurilor cu viteză maximă de 160 km/h"

"Reabilitarea liniei c.f. Frontar 3 - Curici - Simeria, parte componentă a coridorului IV Pan - European pentru circulația trenurilor cu viteză maximă de 160 km/h"

Tronsoanel 2-B : cap Y Bărzava - cap Y Iileu


Section 2-B : end Y Bărzava - end Y Iileu

Feza / Phase: PTH +CS / TD + TS

Denunțire desen / Drawing Title :

Plan de situație cablu FO subteran pentru semnalizare - Stăția SAVARSIN / SAVARSIN Station - Layout plan underground cable with OF for signalling

Scara / Scale	Revizia / Revision	Cod desen / Drawing Code	Nr / No
1:1000	1/16.05.2013	PT.02.05.14.SM.032	06/10

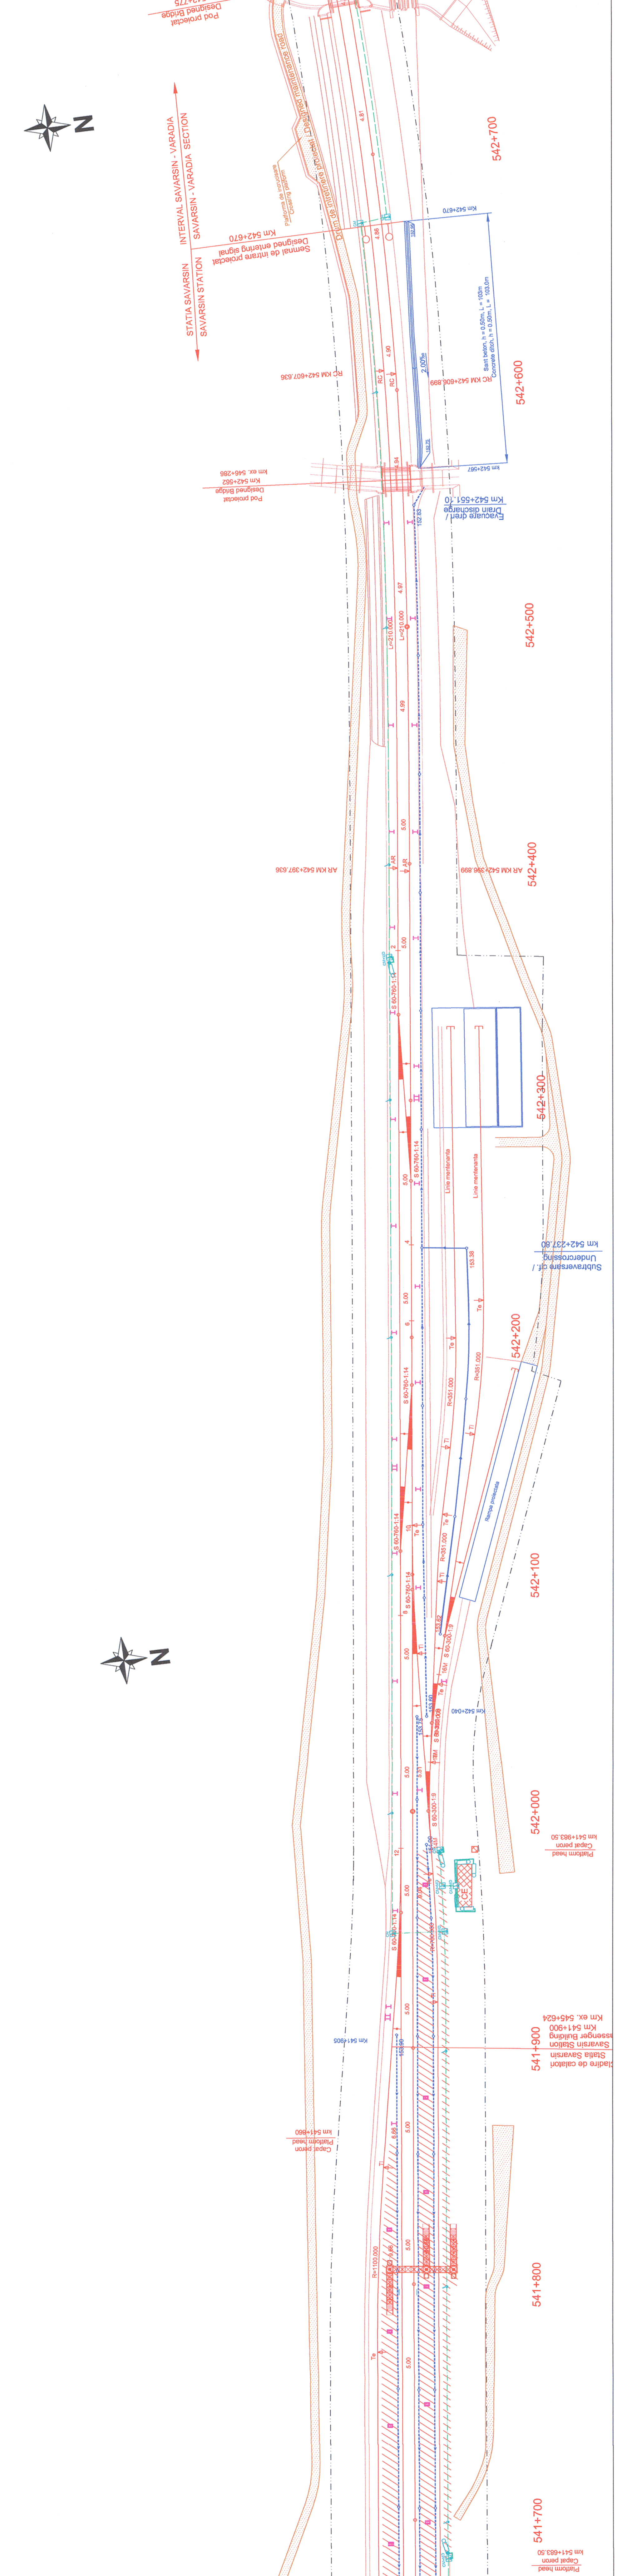

LEGENDA / LEGEND

CABLUL SUBTERAN CU FIBRE OPTICE / UNDERGROUND CABLE WITH OPTICAL FIBERS

CABLUL CU FIBRE OPTICE POZAT IN PERON / UNDERGROUND CABLE WITH OPTICAL FIBERS IN PLATFORM

CABLUL CU FIBRE OPTICE POZAT IN CANAL / UNDERGROUND CABLE WITH OPTICAL FIBERS IN DUCT

MARKER ELECTRONIC PENTRU LOCALIZAREA CABLULUI SUBTERAN CU FIBRE OPTICE / ELECTRONIC MARKER FOR LOCALIZATION OF THE UNDERGROUND CABLE WITH OPTICAL FIBERS

CAMERETA / MANHOLE

CAMERA DE TRAGERE + MUFA DE DERIVATE / MANHOLE WITH BRANCH CONNECTION

CABLUL SUBTERAN CU FIBRE OPTICE PENTRU CAMERA VIDEO DE SUPRAVEGHERE / UNDERGROUND CABLE WITH OPTICAL FIBERS FOR VIDEO SURVEILLANCE CAMERA

CABLUL SUBTERAN PENTRU ALIMENTAREA VIDEO DE SUPRAVEGHERE / UNDERGROUND CABLE FOR POWER SUPPLY OF THE VIDEO SURVEILLANCE CAMERA

VIDEO DE SUPRAVEGHERE / VIDEO SURVEILLANCE CAMERA

STALP P. PROIECTAT PENTRU CAMERA VIDEO DE SUPRAVEGHERE / DESIGNED POLE FOR THE VIDEO SURVEILLANCE CAMERA