

Indice Index	Data Date	Descriere Description	Semnatura Signature	Semnatura Signature	Semnatura Signature
Revision	E				
	D				
	C				
	B				
	A				

PROIECTANT / DESIGNER:			
Aprobat Approved	Sef de echipa Team leader	C. Teodorescu	
Verificat Checked	Expert Cheie Key Expert	R. Trommer	
Subcontractant / Subcontractor			
Aprobat Approved	Adjunct Sef de echipa Deputy Team leader	A. M. Baicu	
Proiectat Designed	Inginer Engineer	A. Sopov	
"Reabilitarea liniei c.f. Frontieră - Curtici - Simeria, parte componentă a coridorului IV Pan - European pentru circulația trenurilor cu viteză maximă de 160 km/h"		Proiect 9j	
"Reabilitarea liniei c.f. Frontieră - Curtici - Simeria, parte componentă a coridorului IV Pan - European pentru circulația trenurilor cu viteză maximă de 160 km/h"		35311.1	
"Reabilitarea liniei c.f. Frontieră - Curtici - Simeria, parte componentă a coridorului IV Pan - European pentru circulația trenurilor cu viteză maximă de 160 km/h"		Faza / Phase:	
"Reabilitarea liniei c.f. Frontieră - Curtici - Simeria, parte componentă a coridorului IV Pan - European pentru circulația trenurilor cu viteză maximă de 160 km/h"		PTH +CS / TD + TS	

LEGENDA / LEGEND

CABLUL SUBTERAN CU FIBRE OPTICE / UNDERGROUND CABLE WITH OPTICAL FIBERS

CABLU CU FIBRE OPTICE POZAT IN PERON/ UNDERGROUND CABLE WITH OPTICAL FIBERS IN PLATFORM

CABLU CU FIBRE OPTICE POZAT IN CANAL/ UNDERGROUND CABLE WITH OPTICAL FIBERS IN DUCT

MARKER ELECTRONIC PENTRU LOCALIZAREA CABLULUI SUBTERAN CU FIBRE OPTICE / ELECTRONIC MARKER FOR LOCALIZATION OF THE UNDERGROUND CABLE WITH OPTICAL FIBERS

CAMERETA / MANHOLE


CAMERA DE TRAGERE + MUFA DE DERIVATIE/ MANHOLE WITH BRANCH CONNECTION

CABLUL SUBTERAN CU FIBRE OPTICE PENTRU CAMERA VIDEO DE SUPRAVEGHERE/ UNDERGROUND CABLE WITH OPTICAL FIBERS FOR VIDEO SURVEILLANCE CAMERA

CABLUL SUBTERAN PENTRU ALIMENTAREA CAMEREI VIDEO DE SUPRAVEGHERE/ UNDERGROUND CABLE FOR POWER SUPPLY OF THE VIDEO SURVEILLANCE CAMERA

VIDEO DE SUPRAVEGHERE/ VIDEO SURVEILLANCE CAMERA

STALP PROIECTAT PENTRU CAMERA VIDEO DE SUPRAVEGHERE/ DESIGNED POLE FOR THE VIDEO SURVEILLANCE CAMERA

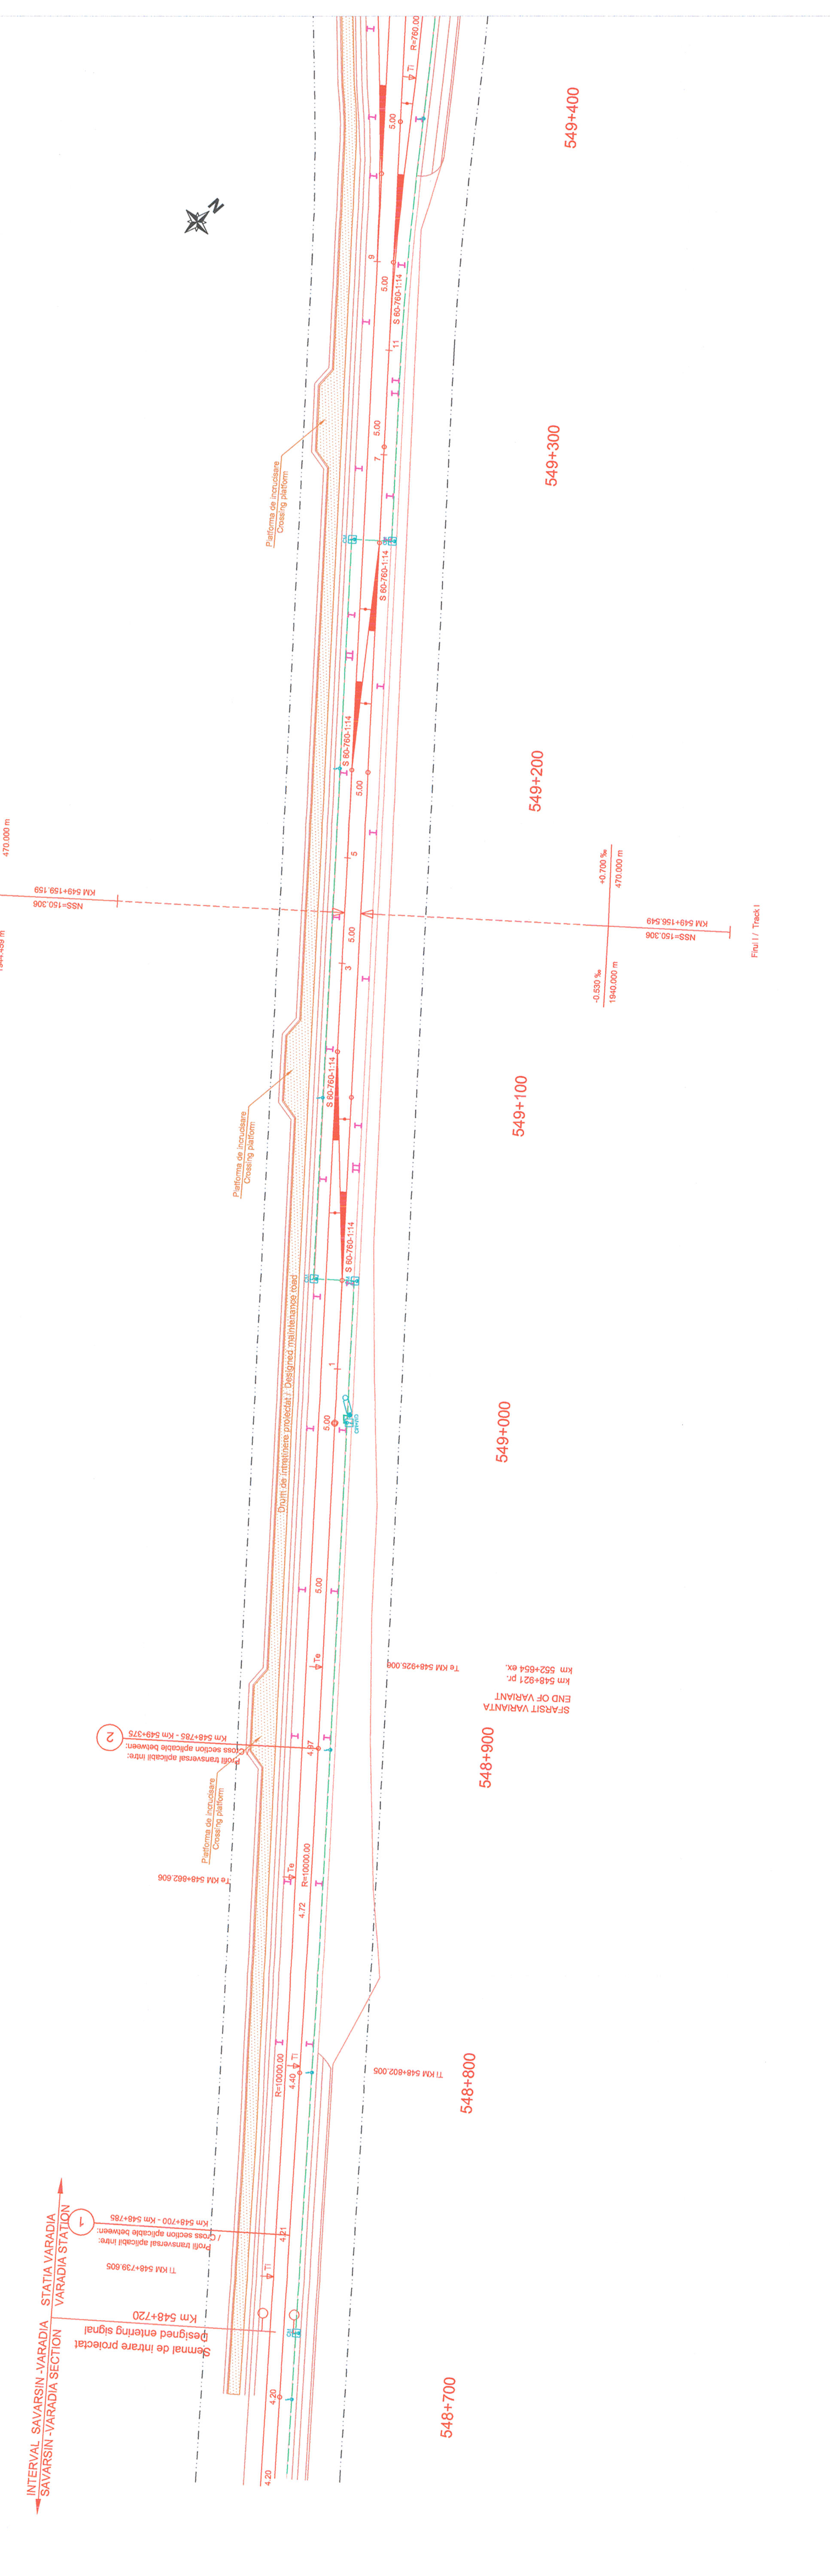

Scara / Scale	1:1000	Revizia / Revision	1/16.05.2013	Cod desen / Drawing Code	PT.02.05.12.SM.030	Nr. / No	04/10
---------------	--------	--------------------	--------------	--------------------------	--------------------	----------	-------