


Index	Date	Descriere	Semnatura	Semnatura	Semnatura	Semnatura
Index / Revision	E					
	D					
	C					
	B					
	A					

	 MINISTERUL TRANSPORTURILOR	

PROIECTANT / DESIGNER:		Data / Date	Semnatura
Seif de echipa / Team leader	C. Teodorescu	01.2013	
Expert Cheie / Key Expert	R. Trommer	01.2013	
Subcontractant / Subcontractor			
Adjunct Seif de echipa / Deputy Team leader	A.M. Baicu	01.2013	
Proiectat / Designed	A. Sopov	01.2013	

"Reabilitarea liniei c.f. Frontier 3 - Curtici - Simeria, parte componentă a axei de cale ferată Pan - European pentru circulația trenurilor de mare viteză și linia de cale ferată Transonul 2-B : cap Y Bărzava - cap Y Iileu"		Proiect 9i 35311.1
"Rehabilitation of the Railway Line Border - Curtici - Simeria , component Part of the IV Pan - European Corridor for the Trains Circulation with maximum speed of 160 km/h"		

Denumire desen / Drawing Title : Plan de situatie cablu FO subteran pentru semnalizare - Statia VARADIA / VARADIA Station - Layout plan underground cable with OF for signalling Km 550+200 - Km 551+000		Faza / Phase: PTh +CS / TD + TS
Scara / Scale 1:1000		

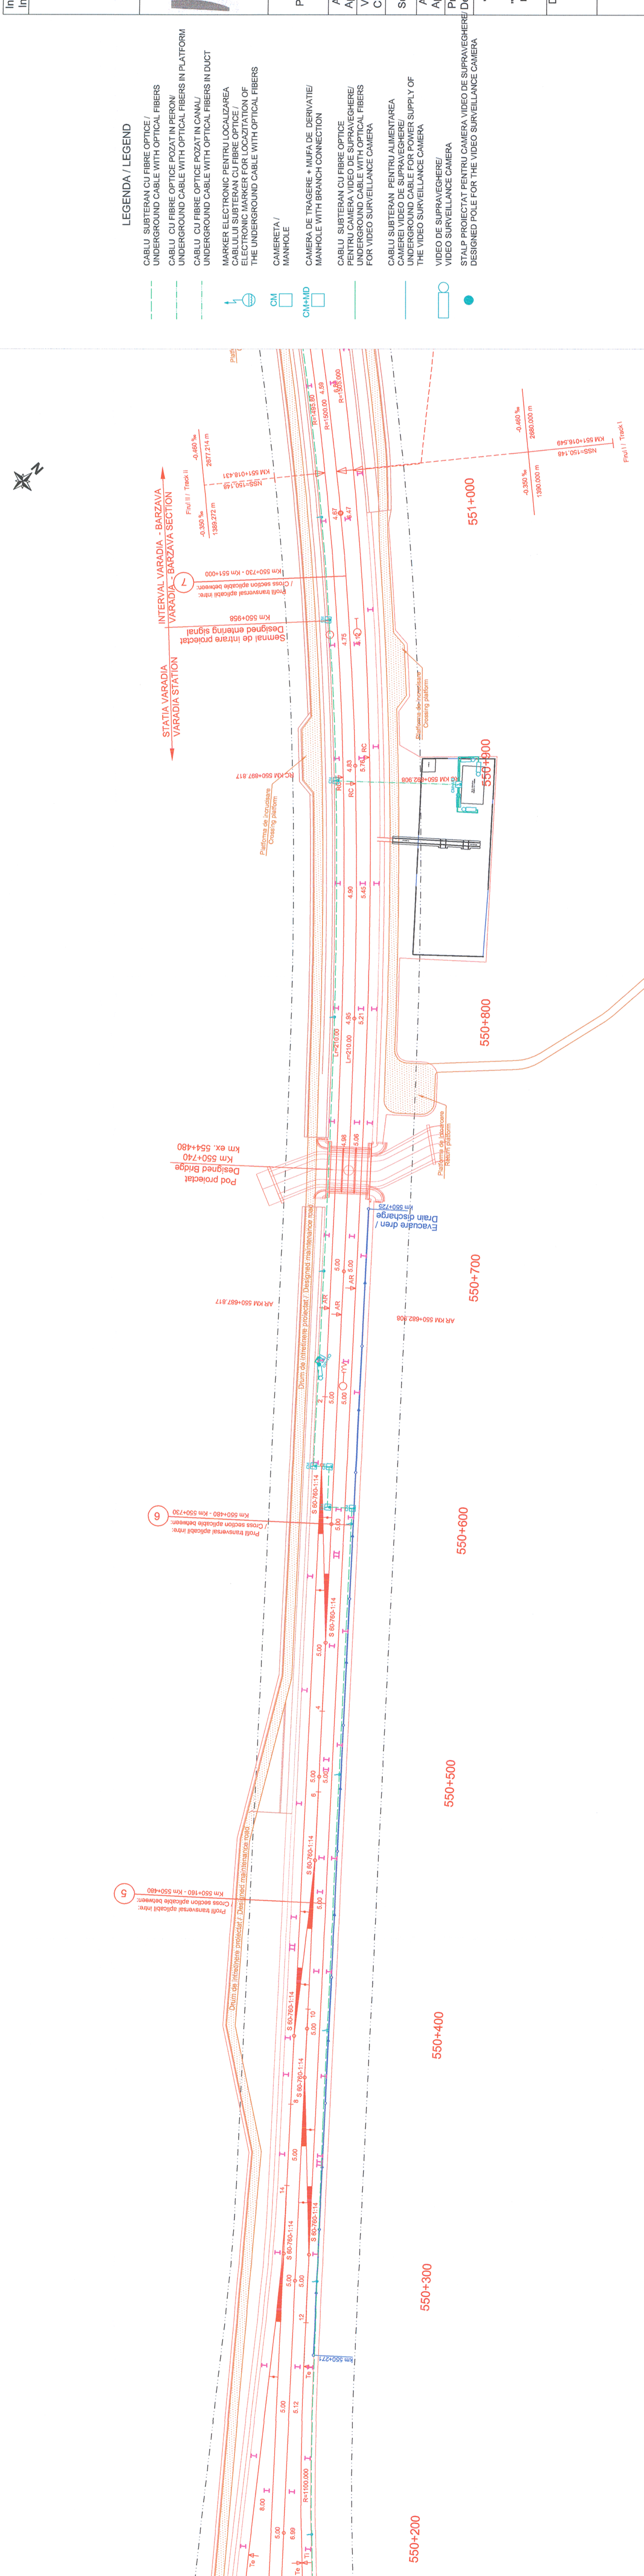

Nr / No	06/10
Cod desen / Drawing Code	PT.02.05.12.SM.032
Revizia / Revision	1/16.05.2013
Cod desen / Drawing Code	PT.02.05.12.SM.032