


③ Profil transversal aplicabil între / Cross section applicable between
 km 0+165 - km 0+315
 km 0+400 - km 0+575
km 0+500

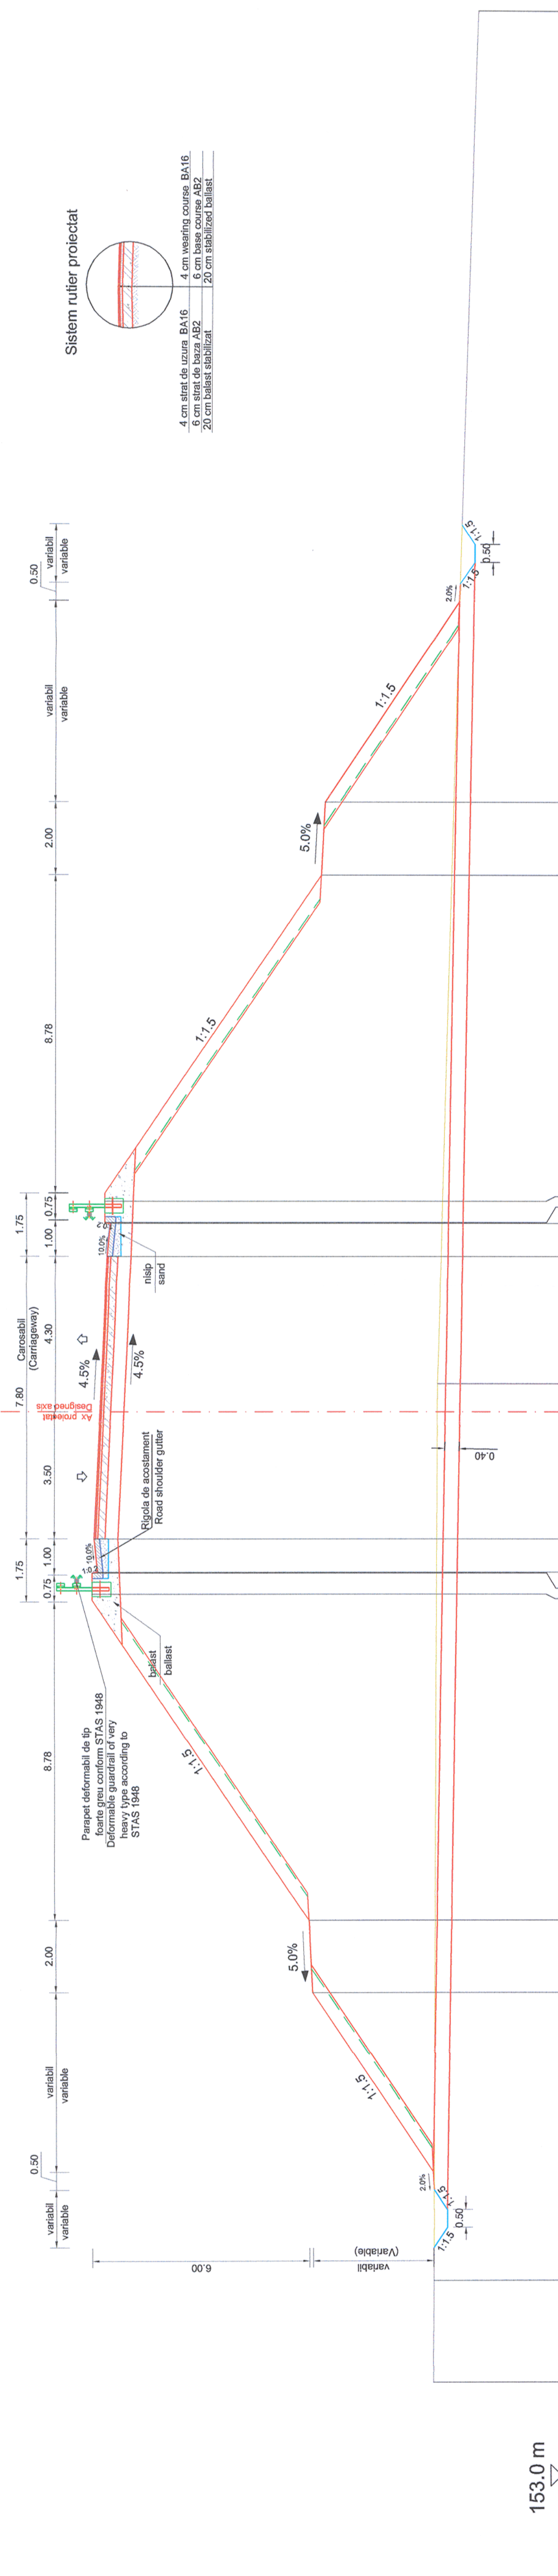

Cote proiectate Project levels	Cote existente Existing levels	Distante Distance
165.918	165.918	5.030
165.918	165.918	4.414
165.788	165.788	4.414
165.860	165.860	3.500
165.702	156.373	0.778
165.509	165.509	4.300
165.417	165.417	5.214
165.567	165.567	5.244
165.567	165.567	5.830
159.834	159.935	14.030
159.834	159.834	16.030
159.583	159.583	14.830
159.483	159.483	16.830
156.531	156.505	26.830
156.505	156.505	24.009
155.315		38.701

153.0 m

European Investment Bank

MINISTERUL TRANSPORTURILOR

BENEFICIAR / BENEFICIARY :
 COMPANIA NAȚIONALĂ DE CĂI FERATE "CFR" SA

Referat / Expertiza Report / Expertise

Semnatura / Signature

Verificator / Expert Checker / Expert

Cerința Requirement

Referat / Expertiza Report / Expertise

RACANEL D. CARMEN
 ROMANIA
 Nr. 07229
 VERIFICATOR

PROIECTANT / DESIGNER: PÖYRY

SEMĂNĂTURA / SIGNATURE

DATA / DATE

01.2013

01.2013

Sef de echipă / Team leader: C. Teodorescu

Expert Cheie / Key Expert: L. Mărculescu

Subcontractant / Subcontractor: VIOTOP

APROBAT / APPROVED

PROIECTAT / DESIGNED

01.2013

01.2013

A.M. Baicu

R. Sterie

Project 91
 35311.1

Faza / Phase:
 PTh +CS / TD + TS

Denumire desen / Drawing name:
 Pasaj superior / Overpass - Iteu km pr. 531+320
 Profil transversal aplicabil între / Cross section applicable between
 km 0+165 - km 0+315 / km 0+400 - km 0+575

Scara / Scale: 1:100

Revizia / Revision: PT.02.01.16.DR.405

Cod desen / Drawing Code: PT.02.01.16.DR.405

Nr / No: 01/01