


Acest plan anuleaza si inlocuieste planul nr. PT.02.04.17.2.AR.01.001 elaborat la data 01.2013.
This layout plan canceled and replaced layout plan no. PT.02.04.17.2.AR.01.001 prepared on 01.2013.

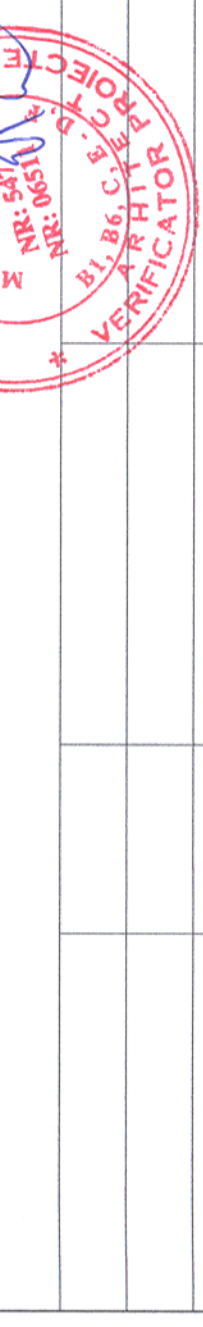

Verificator / Expert Checker / Expert	Semnatura Signature	Referat / Expertiza Report / Expertise
European Investment Bank	MINISTERUL TRANSPORTURILOR	BENEFICIAR / BENEFICIARY :
		COMPANIA NATIONALA DE CAI FERATE "CFR" SA

PROIECTANT / DESIGNER:

Aprobat / Approved	Sef de echipă / Team leader	C. Teodorescu	Data / Date	01.2013
Verificat / Checked	Expert Cheie / Key Expert	B. Gössler		

Subcontractant / Subcontractor: **VIOTOP**

Aprobat / Approved	Adjunct Sef de echipă / Deputy Team leader	A. M. Baicu	01.2013
Verificat / Checked	Arhitect / Architect	M. Fotache	01.2013
Proiectat / Designed	Arhitect / Architect	L. G. Baicu	01.2013


Semnatura / Signature:

Denumire desen / Drawing name: **P.O. Tisa - Plan de situație S.P. Tisa - Layout plan**

Scara / Scale	1:500	Revizia / Revision	1/05.2013	Cod desen / Drawing Code	PT.2C.04.17.2.AR.01.001	Nr. / No	01/01
---------------	-------	--------------------	-----------	--------------------------	-------------------------	----------	-------

Project 9 / 35311.1
Faza / Phase: PTh+CS / TD+TS

- LEGENDA / LEGEND
- PERON
 - PLATFORM
 - DRUM DE INTRETINERE PROIECTAT / DESIGNED MAINTENANCE ROAD
 - TROTUAR / SIDEWALK
 - INSTALATI TELECOMUNICATII / TELECOMMUNICATION EQUIPMENT
 - REFUGIU CALATORI / PASSENGER SHELTER
 - PASARELA / PLATFORM ACCESS
 - PASARELA / OVERPASS
 - SE
 - STALPI ELECTRIFICARE / ELECTRIFICATION POLES
 - STALPI ILLUMINAT / LIGHTING POLES
 - IL-L1 IL-L1
 - RAMPA / RAMP
 - BALUSTRADA / BALUSTRADE
 - PAVAJ TACTIL / TACTILE PAVING

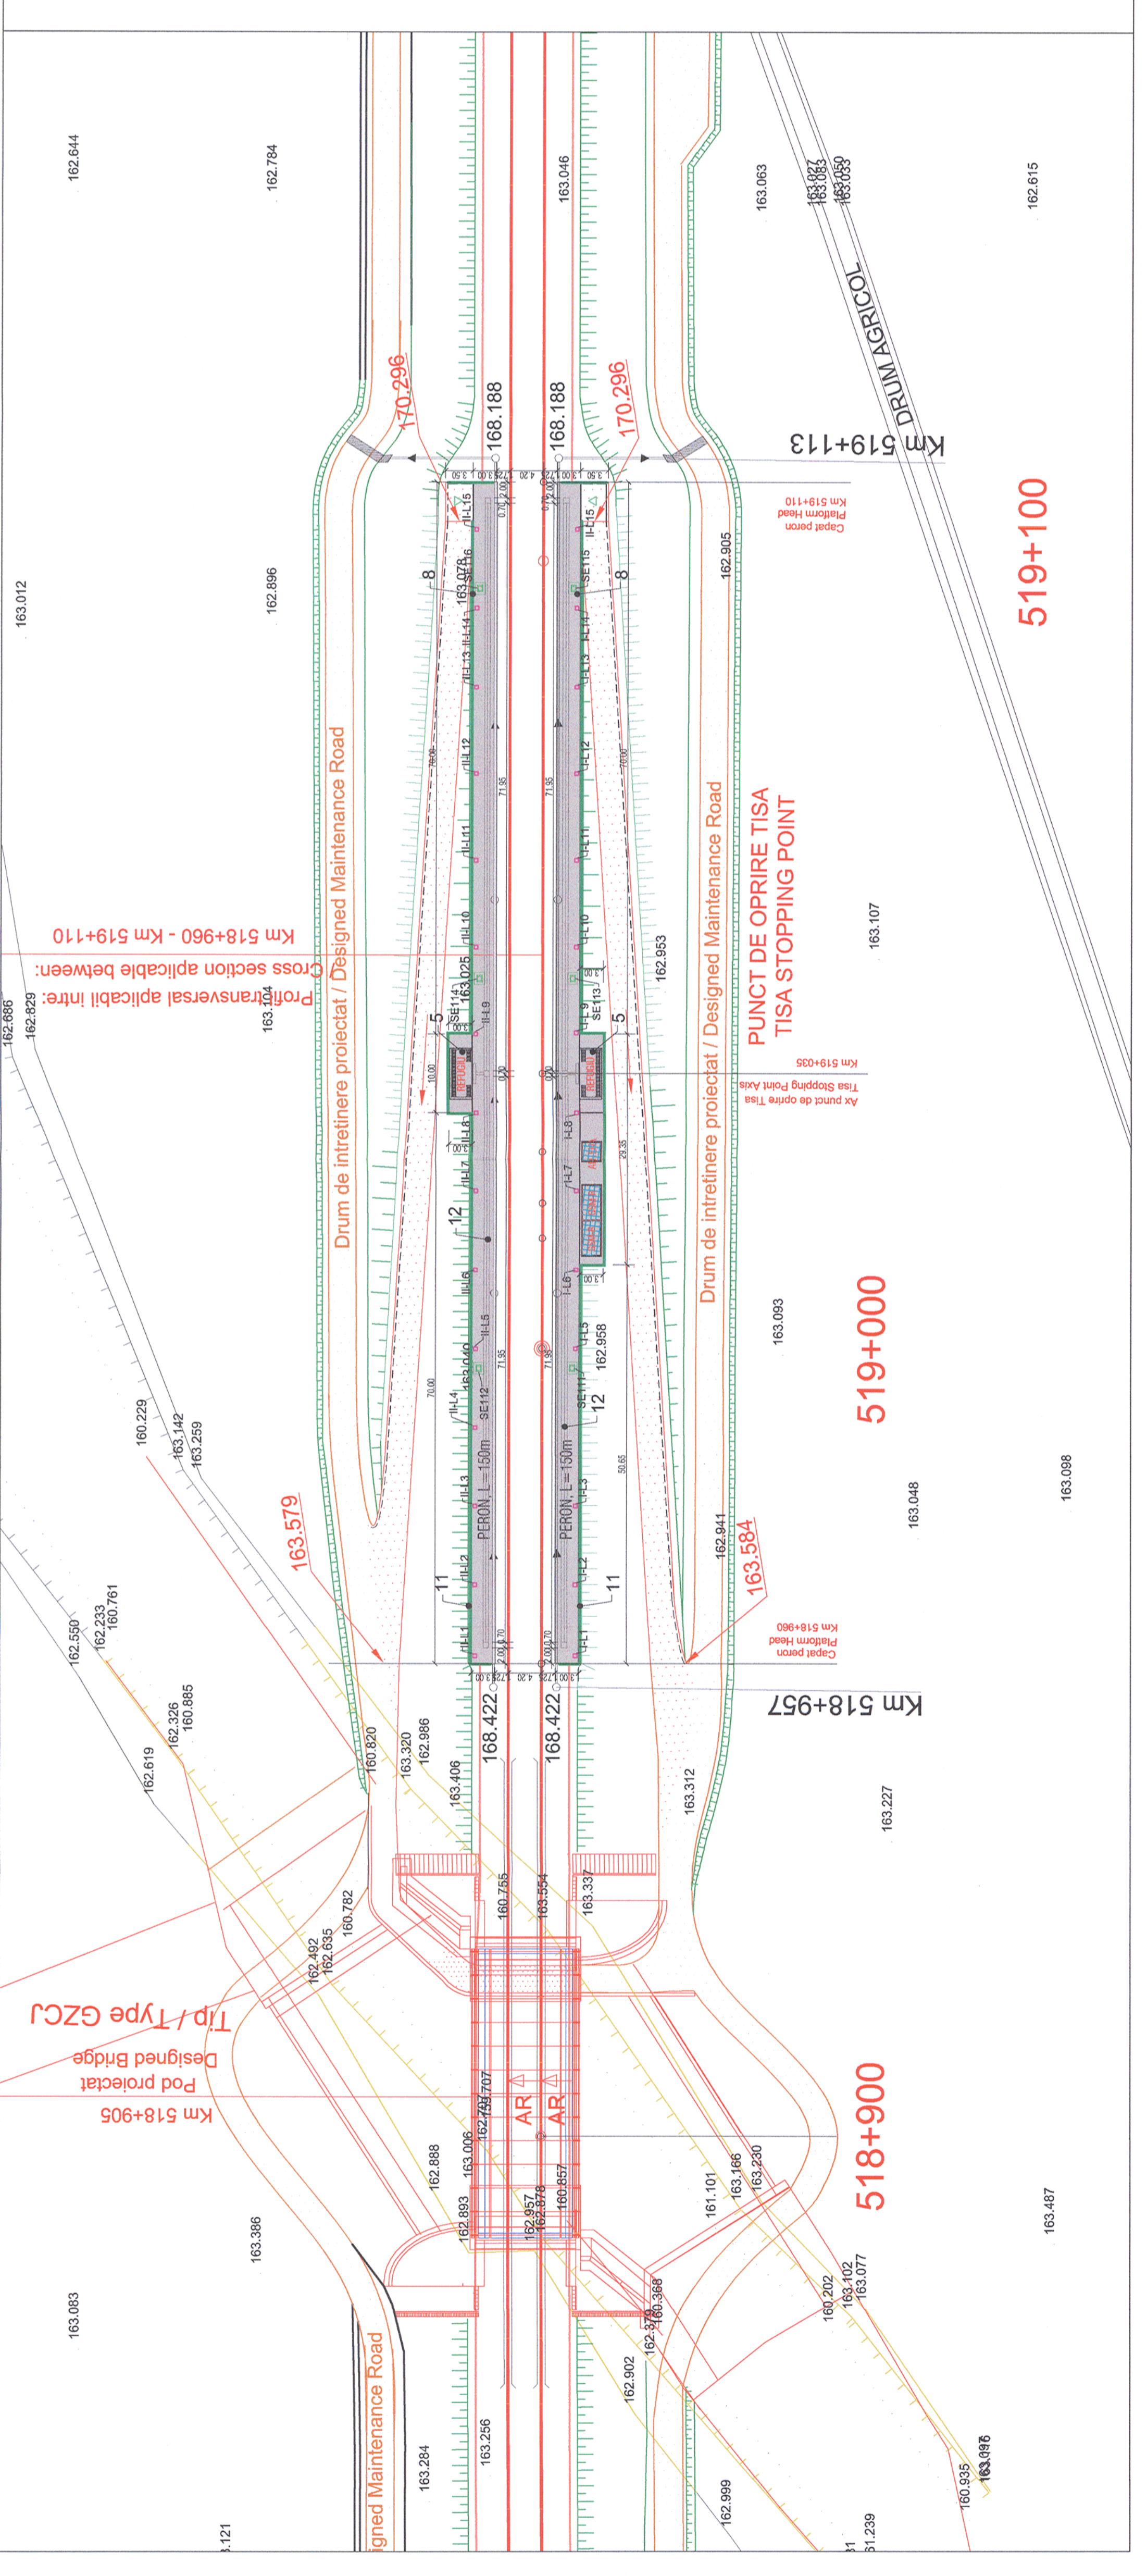

519+100

519+000

518+900

163.487

163.098

162.615