


Acest plan anuleaza si inlocuieste planul nr. PT.02.04.18.AR.01.001 elabarat la data 01.2013.
This layout plan cancelled and replaced layout plan no. PT.02.04.18.AR.01.001 prepared on 01.2013.

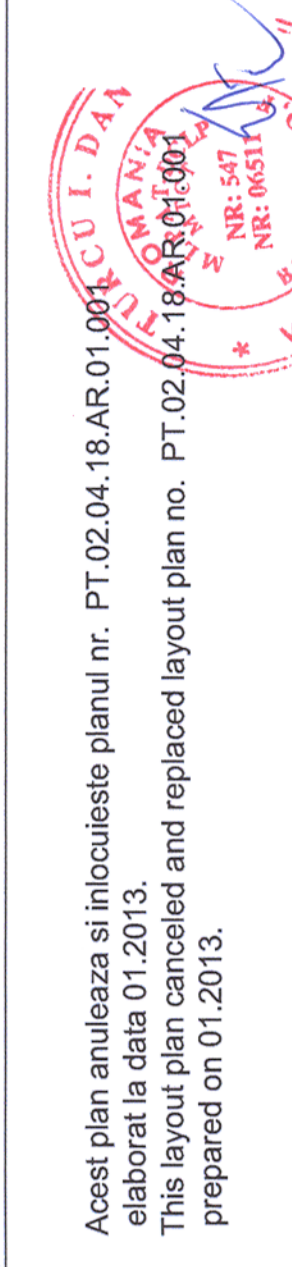

Verificator / Expert Checker / Expert	Semnatura Signature	Referat / Expertiza Report / Expertise

European Investment Bank

MINISTERUL TRANSPORTURILOR

BENEFICIAR / BENEFICIARY:

CFR

COMPANIA NATIONALA DE CAI FERATE "CFR" SA


PROIECTANT / DESIGNER:	PÖYRY	Semnatura Signature
Data Date	01.2013	

Aprobat Approved	Şef de echipă Team leader	C. Teodorescu	01.2013
Verificat Checked	Expert Cheie Key Expert	B. Gössler	01.2013
Subcontractant / Subcontractor			
Aprobat Approved	Adjunct Şef de echipă Deputy Team leader	A. M. Baicu	01.2013
Verificat Checked	Arhitect	M. Fotache	01.2013
Proiectat Designed	Arhitect	L. G. Baicu	01.2013

"Reabilitarea liniei c.f. Frontiera - Curtici - Simeria, parte componenta a coridorului IV Pan-European pentru traficul de marfă cu o viteză maximă de 160 km/h"
"Rehabilitation of the Railway Line Border - Curtici - Simeria, component Part of the IV Pan-European Corridor for the Trains Circulation with maximum speed of 160 km/h"
Section 2 - C: Cap Y Iteu - Cap Y Gurasada

Denumire desen / Drawing name:	Statiă Câmpuri Surduc - Plan de situație Câmpuri Surduc Station - Layout plan	
Scara / Scale	1:500	
Revizia / Revision	1/05.2013	Cod desen / Drawing Code PT.2C.04.18.AR.01.001
Nr. / No		01/01

1	PERON PLATFORM
2	COPERTINA CANOPY
3	DRUM DE INTRETINERE PROIECTAT DESIGNED MAINTENANCE ROAD
4	TROTUAR SIDEWALK
5	CLADIRE CALATORI PASSENGER BUILDING
6	HALA DE MENTENANTA MAINTENANCE HALL
7	CLADIRE CONTAINER CE I.S. SHELTER BUILDING
8	REFUGIU CALATORI PASSENGER SHELTER
9	ACCESS CALADRI BUILDING ACCESS
10	ACCES PERONE PLATFORM ACCESS
11	PASARELA FOOTBRIDGE
12	STALPI ELECTRIFICARE ELECTRIFICATION POLES
13	STALPI ILLUMINAT LIGHTING POLES
14	GARD PROTECTIE LUNGIME=261m PROTECTION FENCE LENGTH=261m
15	RAMPA RAMP
16	BALUSTRADA BALUSTRADE
17	RIGOLA DITCH
18	PAVA/TACTIL TACTILE PAVING
19	COS DE GUNOI TRASH-CAN
20	BANCA BENCH
21	LOURI DE PARCARE PARKING LOTS
22	BASTELURI BICIULETA CYCLE RACKS
23	STAIIE AUTOBUZ BUS STATION

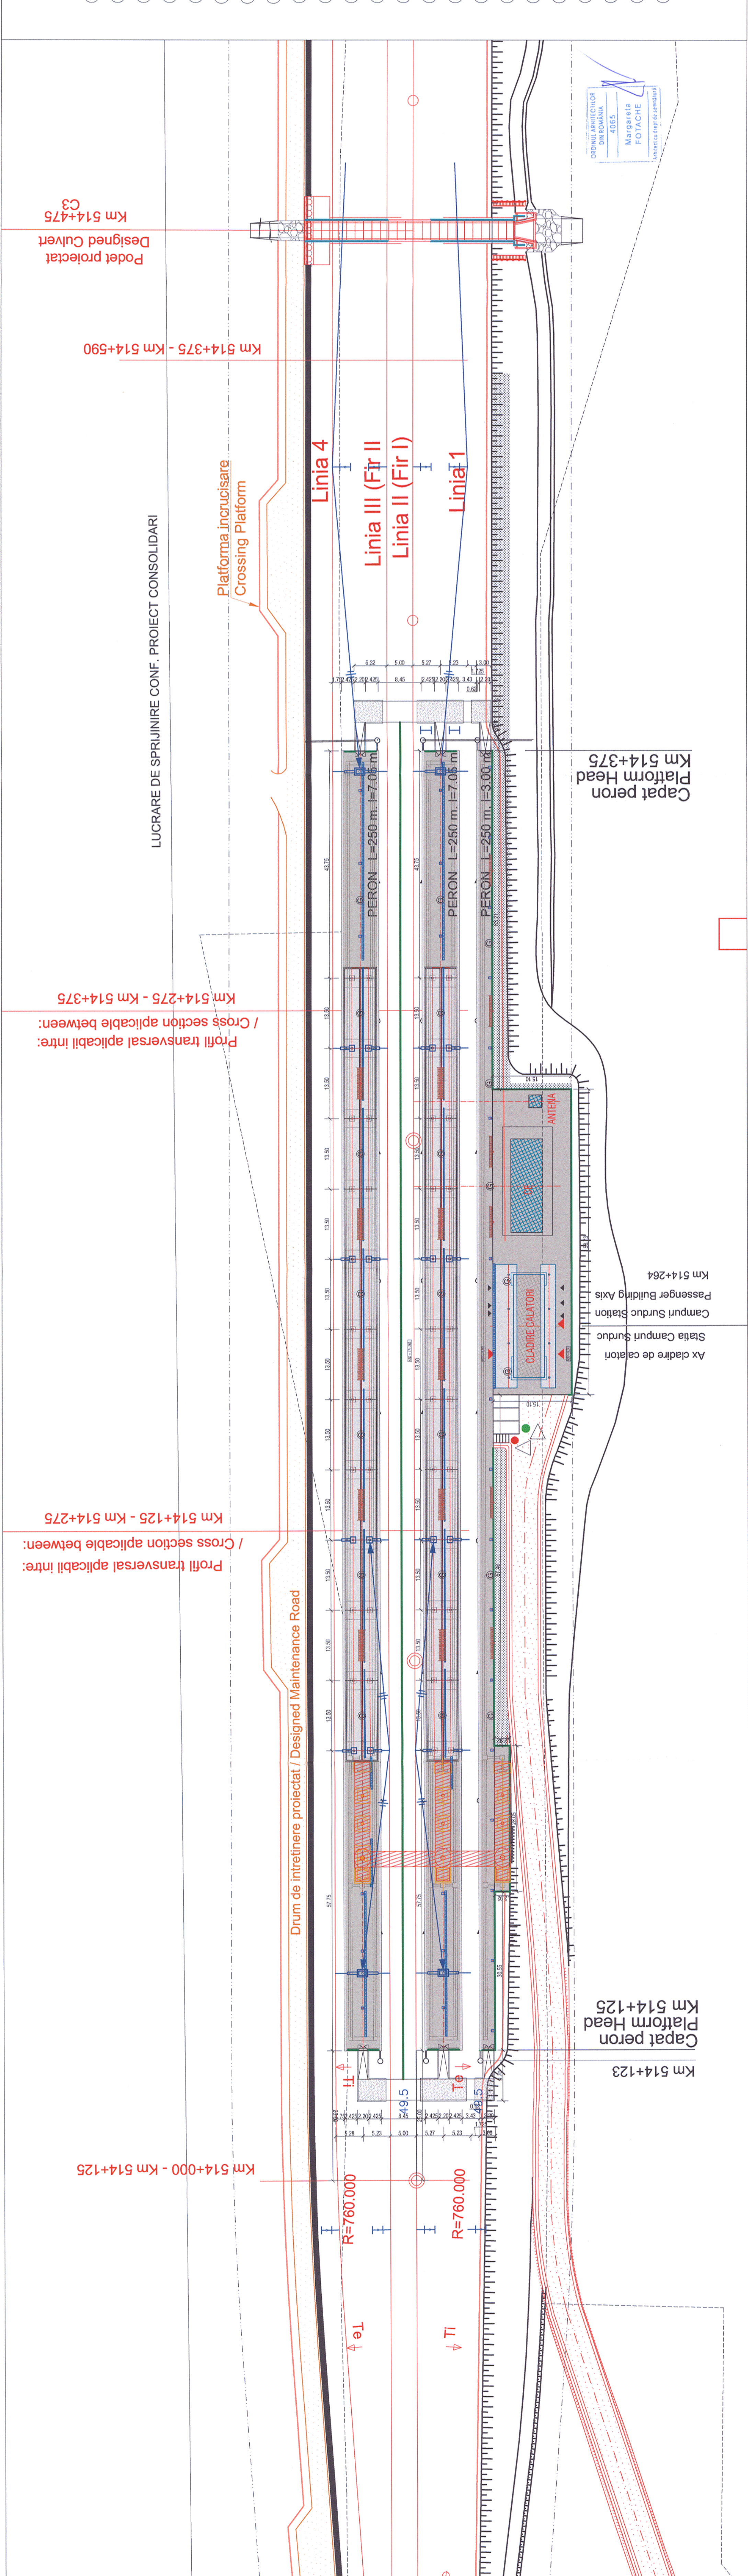

LUCRARE DE SPRUIJINIRE CONF. PROIECT CONSOLIDARI

Platforma incrucisare
Crossing Platform

Drum de intretinere proiectat / Designed Maintenance Road

Podet proiectat
Designed Culvert

Capat peron
Platform Head

Statiă Câmpuri Surduc
Statiă Câmpuri Surduc

Passenger Building Axis
Câmpuri Surduc Station

Antena

CLADIRE CALATORI

Km 514+00 - Km 514+125

Km 514+125 - Km 514+275

Km 514+275 - Km 514+375

Km 514+375 - Km 514+475

Km 514+475

R=760.000

R=760.000

Te

Ti

ORDINUL ARHITECTUR
DIN ROMANIA
4/05
Margareta
FOTACHE
Inchisura de drept de autorizare