
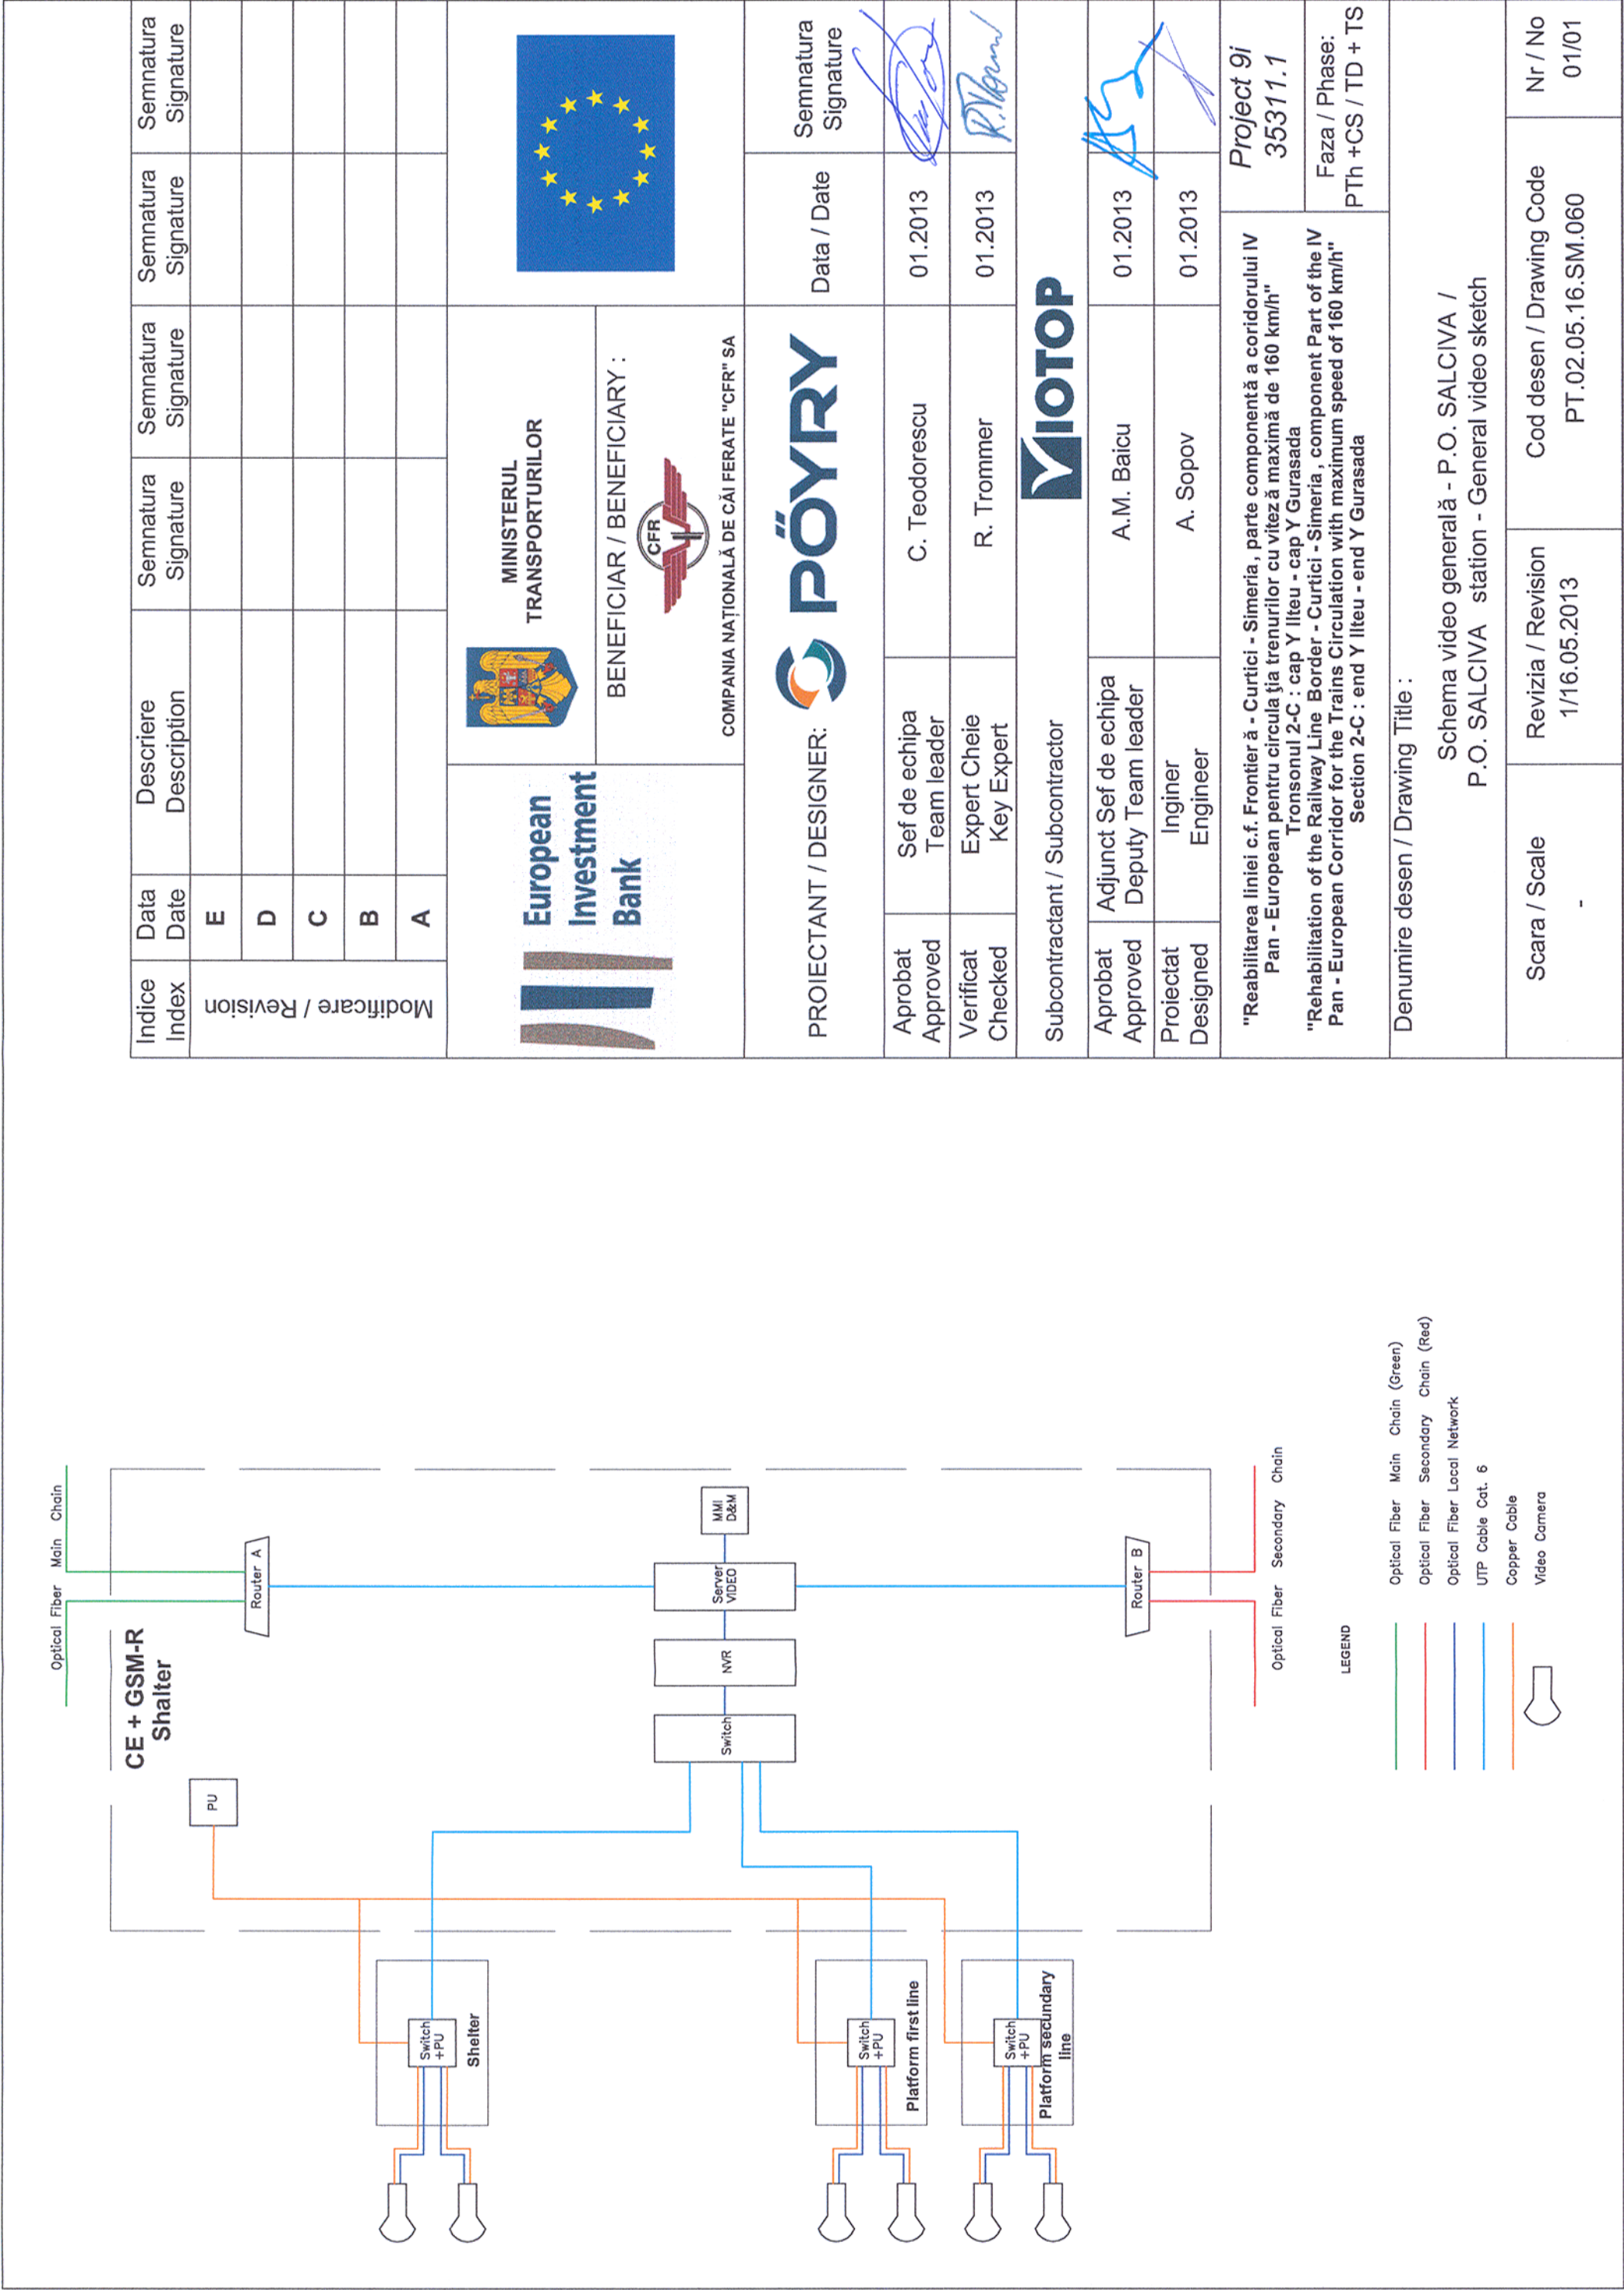


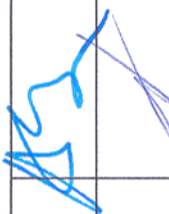

Indice Index	Data Date	Descriere Description	Semnatura Signature	Semnatura Signature	Semnatura Signature	Semnatura Signature		
Modificare / Revision	E							
	D							
	C							
	B							
	A							
		 MINISTERUL TRANSPORTURILOR						
		BENEFICIAR / BENEFICIARY :  COMPANIA NAȚIONALĂ DE CĂI FERATE "CFR" SA						
PROIECTANT / DESIGNER: 							Data / Date	Semnatura Signature
Aprobat Approved		Sef de echipa Team leader		C. Teodorescu	01.2013			
Verificat Checked		Expert Cheie Key Expert		R. Trommer	01.2013			
Subcontractant / Subcontractor 								
Aprobat Approved		Adjunct Sef de echipa Deputy Team leader		A.M. Baicu	01.2013			
Proiectat Designed		Inginer Engineer		A. Sopov	01.2013			
"Reabilitarea liniei c.f. Frontier ă - Curtici - Simeria, parte componentă a coridorului IV Pan - European pentru circula ția trenurilor cu vitez ă maximă de 160 km/h" Tronsonul 2-C : cap Y Ilteu - cap Y Gurasada "Rehabilitation of the Railway Line Border - Curtici - Simeria , component Part of the IV Pan - European Corridor for the Trains Circulation with maximum speed of 160 km/h" Section 2-C : end Y Ilteu - end Y Gurasada							Project 9i 35311.1	
							Faza / Phase: PTh +CS / TD + TS	
Denumire desen / Drawing Title : Schema video generală - P.O. SALCIVA / P.O. SALCIVA station - General video sketch								
Scara / Scale .		Revizia / Revision 1/16.05.2013		Cod desen / Drawing Code PT.02.05.16.SM.060		Nr / No 01/01		