


Statia Campuri Surduc
Campuri Surduc Station

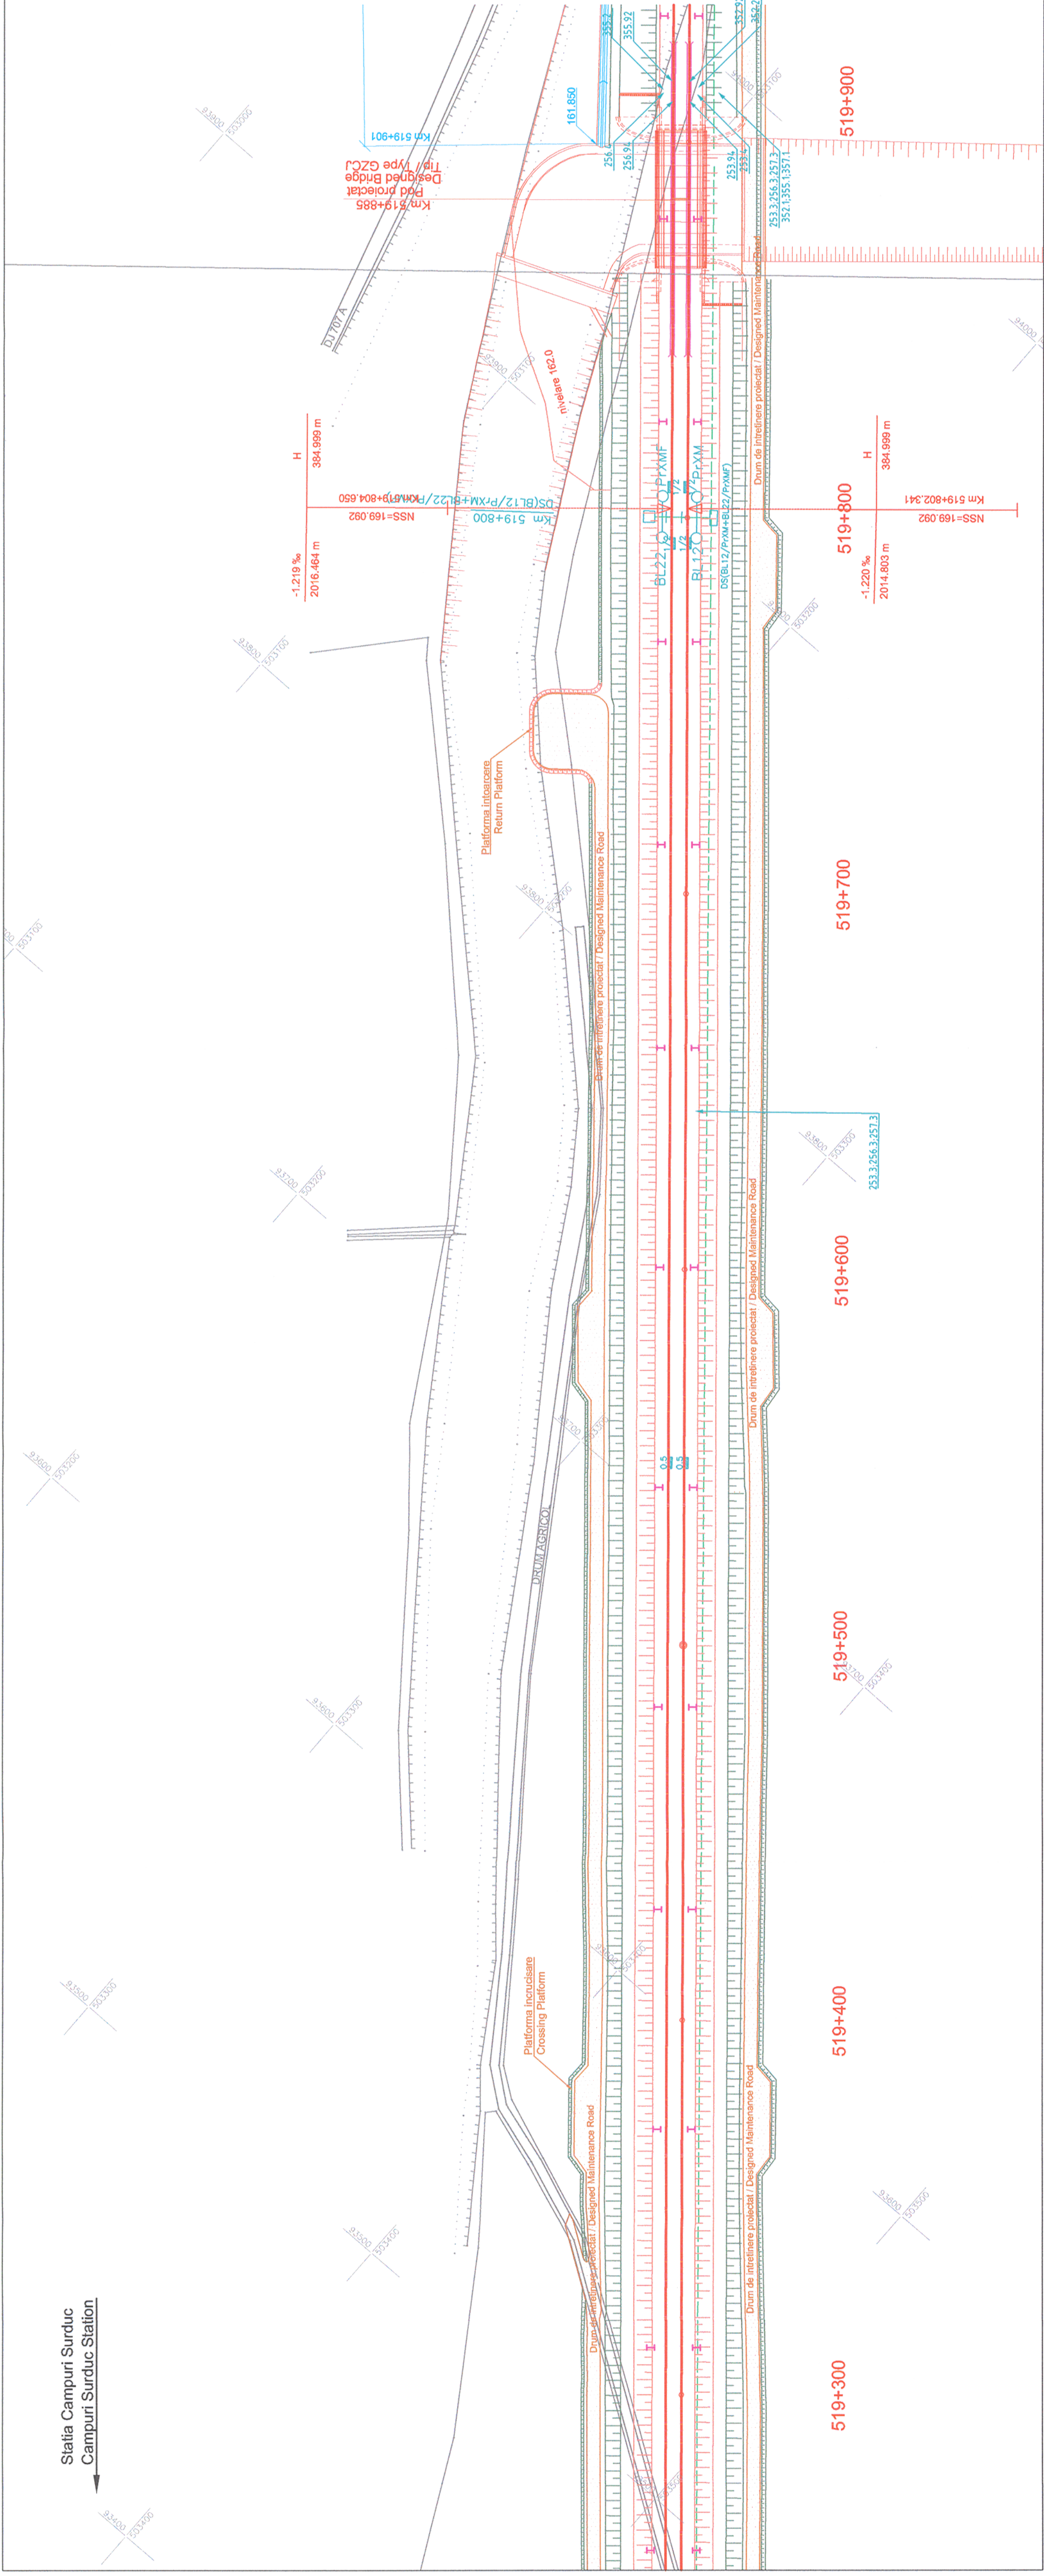

LEGENDA
LEGEND

- SEMNAL DE CIRCUITATE
MAIN SIGNAL
- SEMNAL DE MANE/PA
SHUNTING SIGNAL
- SEMNAL AVERTIZARE RUTIERA CU SEMIBARIERA
ROAD TRAFFIC WARNING SIGNAL WITH HALF BARRIER
- SEMNAL DE AVARIE
DAMAGE SIGNAL
- OPRITOR
BUFFER STOP
- ELECTROMECANISM DE MACAZ
POINT MACHINE
- SABOT DE DERAIERE
DERAILER
- DULAP CU ECHIPAMENTE
CABINET WITH EQUIPMENT
- JOANTE IZOLANTE
INSULATING JOINTS
- JOANTA IZOLANTA FARA GABARIT
GAUGELESS INSULATING JOINT
- CUTIE APARATAJ PENTRU CIRCUITELE DE CALE-CAP ALIMENTARE
TRACK CIRCUIT BOX- SUPPLY END
- CUTIE APARATAJ PENTRU CIRCUITELE DE CALE-CAP RELEU
TRACK CIRCUIT BOX- RECEIVING END
- DISTRIBUTOR DE CABLURI
DISTRIBUTOR BOX
- CAMERA DE TRAGERE
MANHOLE
- TRASEU CABLU IN SAPATURA
CABLE TRENCH
- CANAL DE CABLURI
CABLE DUCT
- TRASEU DE CABLURI IN PERON
CABLE DUCT IN PLATFORM
- SUBTRAVASARE
UNDERCROSSING
- NUMARUL CABLULUI PRINCIPAL
NUMBER OF THE PRINCIPAL CABLE

Reprezinta capatul statiei in care este folosit cablul
Show the end of the station where is used the cable

1 Cablu in capatul X al statiei
Cable in X end of the station

2 Cablu in capatul Y al statiei
Cable in Y end of the station

Reprezinta instalatia de semnalizare pentru care este folosit cablul
Shows the signalling equipment where the cable is used

1 Cablu pentru electropneumatice de macaz
Cable for the point machines

2 Cablu pentru circuite de cale - cap receptie
Cable for the track circuits - receiving end

3 Cablu pentru circuite de cale - cap alimentare
Cable for the track circuits - supply end

4 Cablu pentru semnale de circulatie si manevra
Cable for the main signals and shunting signals

5 Cablu pentru semnale de intrare, BLA si BAT
Cable for the entry signals, ABL and ALC

Reprezinta numarul de ordine al cablului principal
Shows the current number of the principal cable

abc-d CABLUL SECUNDAR RAMIFICAT DIN CABLUL PRINCIPAL abc
SECONDARY CABLE DERIVED FROM PRINCIPAL CABLE abc

Reprezinta numarul de ordine al cablului secundar
Shows the current number of the secondary cable

BALIZA RADIO CARE INDICA LIMITA ZONEI ETC S L2
ETCS L2 END OF MISSION ANNOUNCEMENT BALISE

Indice Index	Data Date	Descriere Description	Semnatura Signature	Semnatura Signature	Semnatura Signature
Modificare / Revision					
E					
D					
C					
B					
A					

European Investment Bank

MINISTERUL TRANSPORTURILOR

BENEFICIAR / BENEFICIARY :

COMPANIA NATIONALA DE CAI FERATE "CFR" SA

PROIECTANT / DESIGNER:		Data / Date	Semnatura Signature
Aprobat Approved	Sef de echipa Team leader	01.2013	
Verificat Checked	Expert Cheie Key Expert	01.2013	

Subcontractant / Subcontractor			
Aprobat Approved	Adjunct Sef de echipa Deputy Team leader	01.2013	
Proiectat Designed	Inginer Engineer	01.2013	

"Reabilitarea liniei c.f. Frontier a - Curtici - Simeria, parte componenta a coridorului IV Pan - European pentru circulatia trenurilor cu viteza maxima de 160 km/h"

Tronsoanel 2-C : cap Y Iteu - cap Y Gurasada

"Rehabilitation of the Railway Line Border - Curtici - Simeria, component Part of the IV Pan - European Corridor for the Trains Circulation with maximum speed of 160 km/h"

Section 2-C : end Y Iteu - end Y Gurasada

Denumire desen / Drawing Title :			
Plan de Situatije - Statia CÂMPURI SURDUC / CAMPURI SURDUC Station - Layout Plan			
Km 519+300 - Km 519+900			
Scara / Scale	Revizia / Revision	Cod desen / Drawing Code	Nr / No
1:1000	1/16.05.2013	PT.02.05.18.SM.008	07/07