
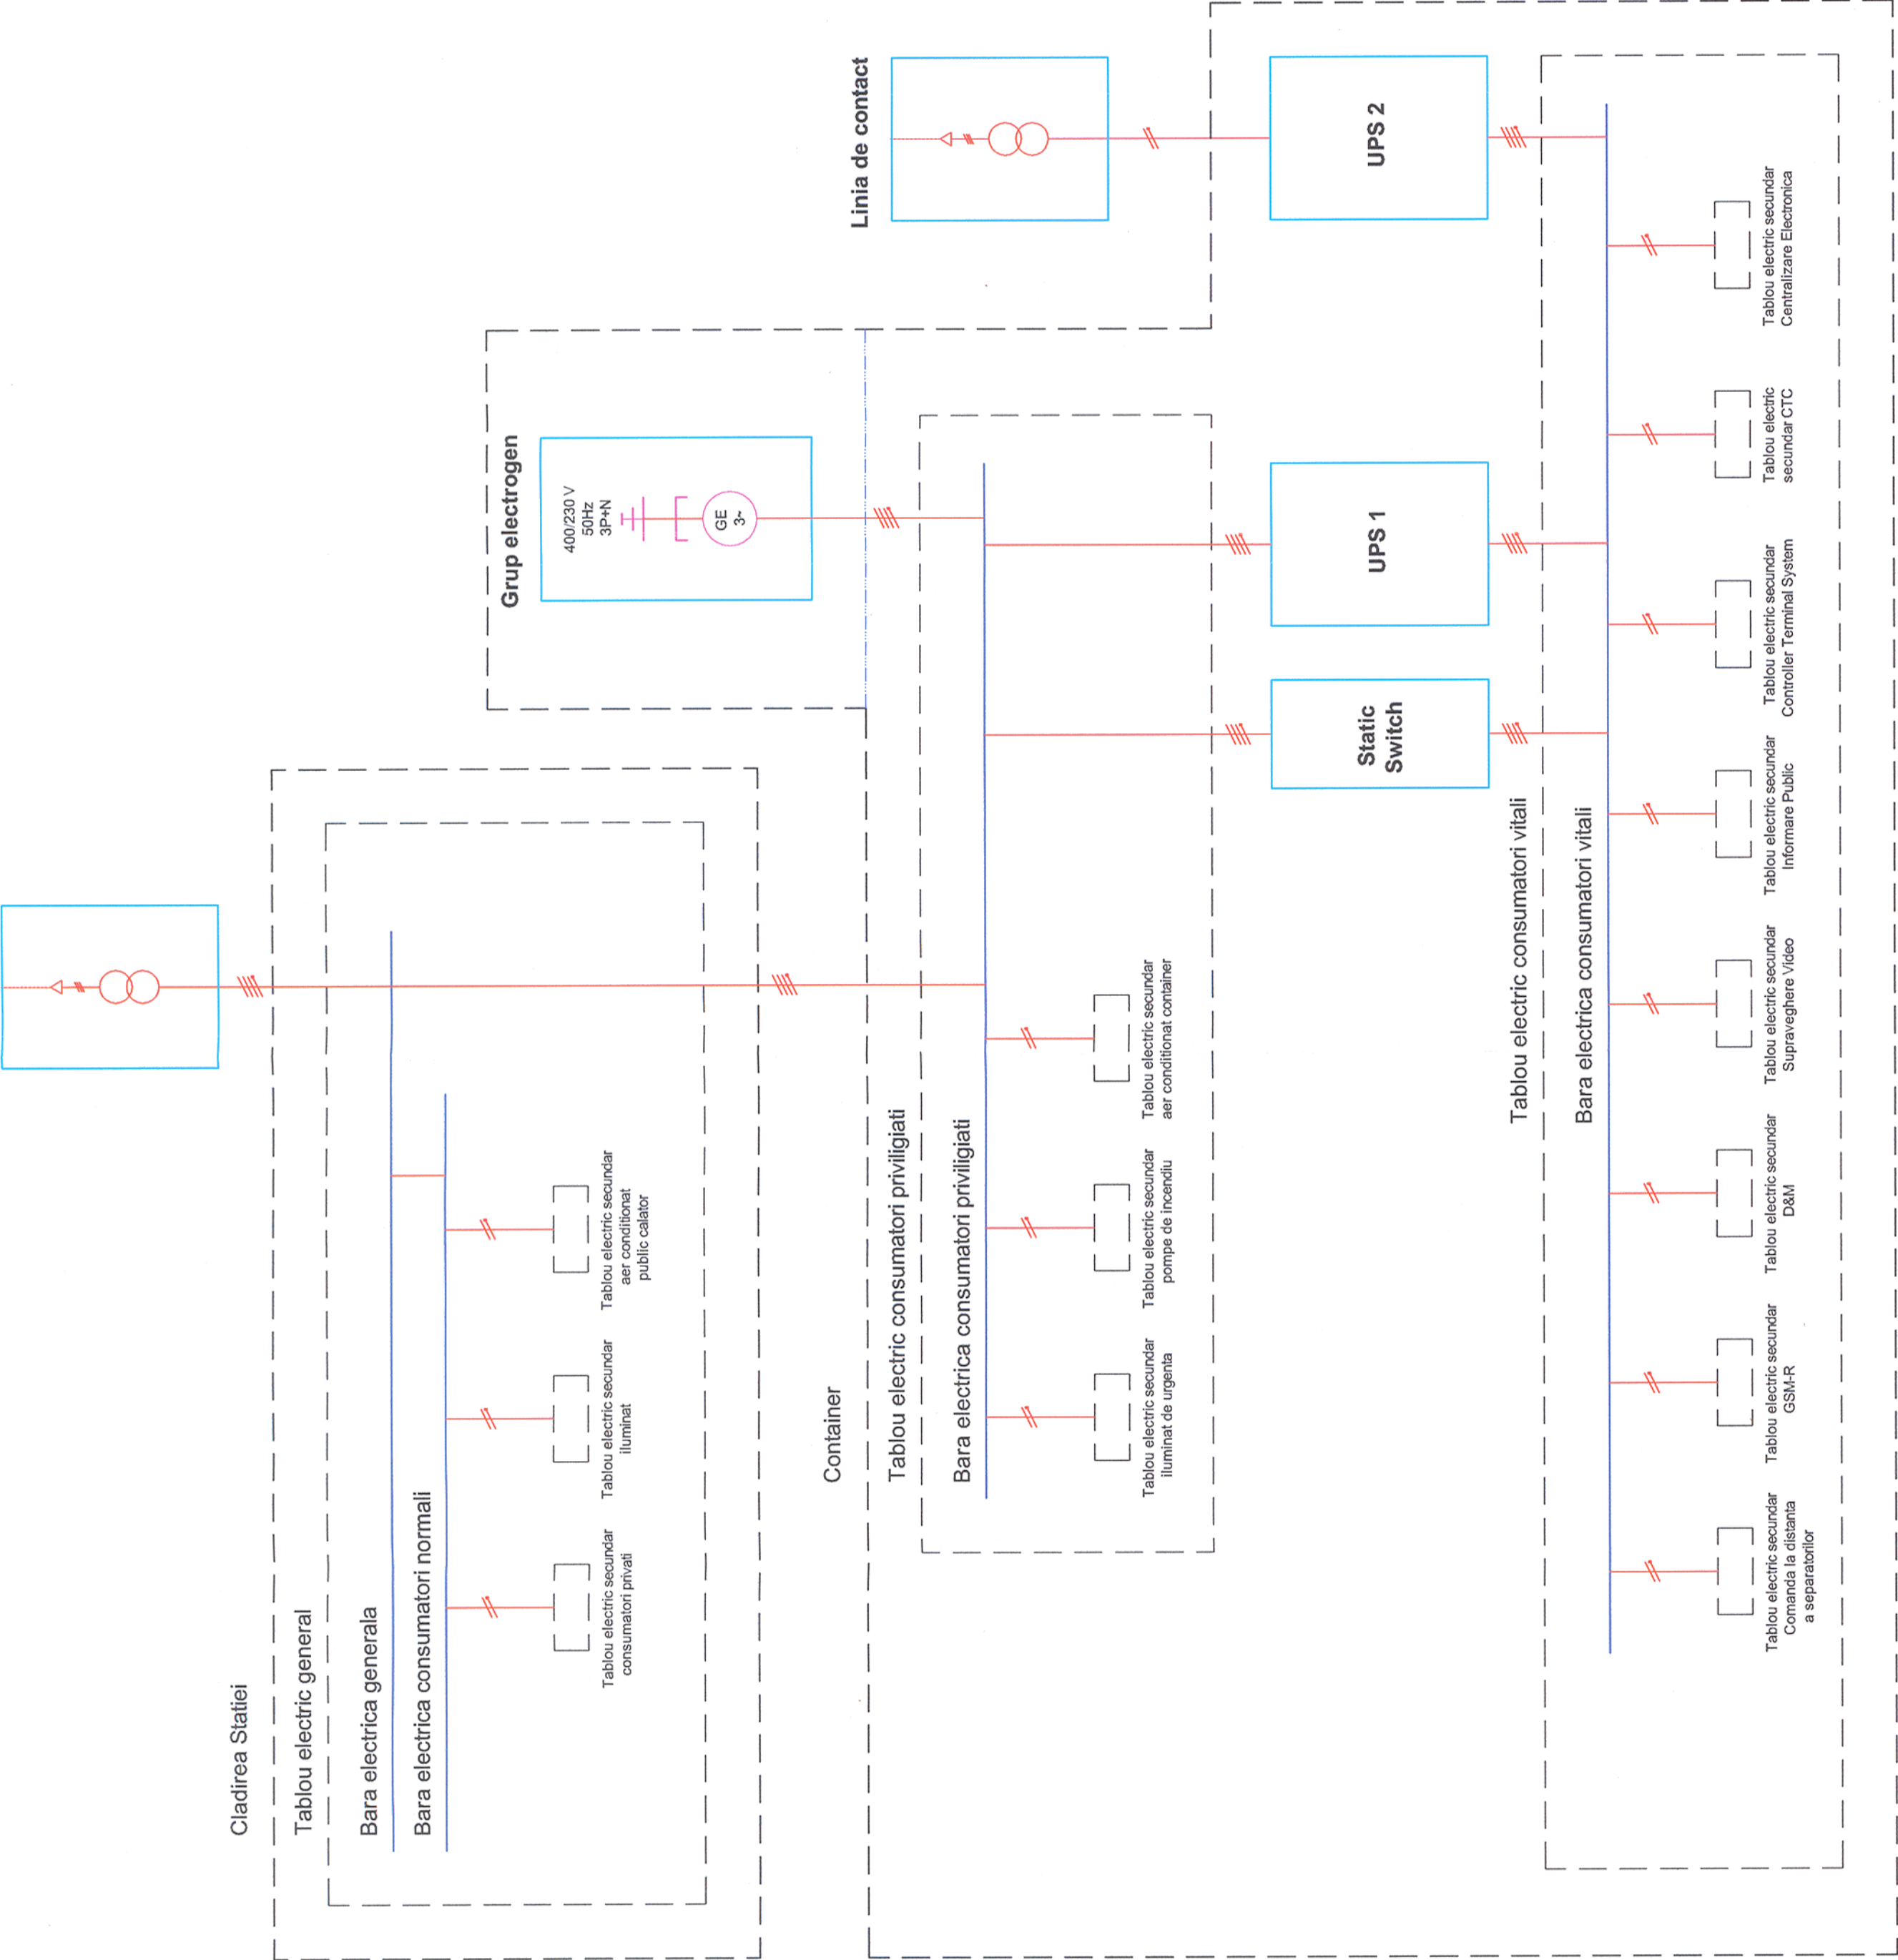


Reteaua Nationala

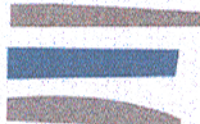

Indice Index	Data Date	Descriere Description	Semnatura Signature	Semnatura Signature	Semnatura Signature	Semnatura Signature
Modificare / Revision	E					
	D					
	C					
	B					
	A					
 European Investment Bank			 MINISTERUL TRANSPORTURILOR			
			BENEFICIAR / BENEFICIARY : 			
			COMPANIA NAȚIONALĂ DE CĂI FERATE "CFR" SA			
PROIECTANT / DESIGNER:						
			 PÖYRY		Semnatura Signature	
Aprobat Approved		Sef de echipa Team leader	C. Teodorescu		Data / Date 01.2013	
Verificat Checked		Expert Cheile Key Expert	R. Trommer		01.2013	
Subcontractant / Subcontractor						
			 VIOTOP			
Aprobat Approved		Adjunct Sef de echipa Deputy Team leader	A.M. Baicu		01.2013	
Proiectat Designed		Inginer Engineer	A. Sopov		01.2013	
"Reabilitarea liniei c.f. Frontieră - Curtici - Simeria, parte componentă a coridorului IV Pan - European pentru circulația trenurilor cu viteză maximă de 160 km/h" Tronsonul 2-C : cap Y Ilteu - cap Y Gurasada "Rehabilitation of the Railway Line Border - Curtici - Simeria, component Part of the IV Pan - European Corridor for the Trains Circulation with maximum speed of 160 km/h" Section 2-C : end Y Ilteu - end Y Gurasada						
Denumire desen / Drawing Title : Schema electrică generală a containerului de semnalizări - stația CÂMPURI SURDUC / CAMPURI SURDUC station - General electric sketch signaling container						
Scara / Scale			Revizia / Revision 1/16.05.2013		Cod desen / Drawing Code PT.02.05.18.SM.028	
					Nr / No 01/01	