


LEGENDA / LEGEND

- Support indicator
- Warning boards support
- Indicator connecting/disconnecting locomotive electric
- Warning board for opening circuit breaker of electrical locomotive
- Indicator lumina deconectare/nu deconectez difuziului locomotivei electrice
- Optic warning board for closing/not opening circuit breaker of electrical locomotive
- Bolta overbare pentru NZ la 300, 200 and 100 m
- Warning board for NZ at 300, 200 and 100 m

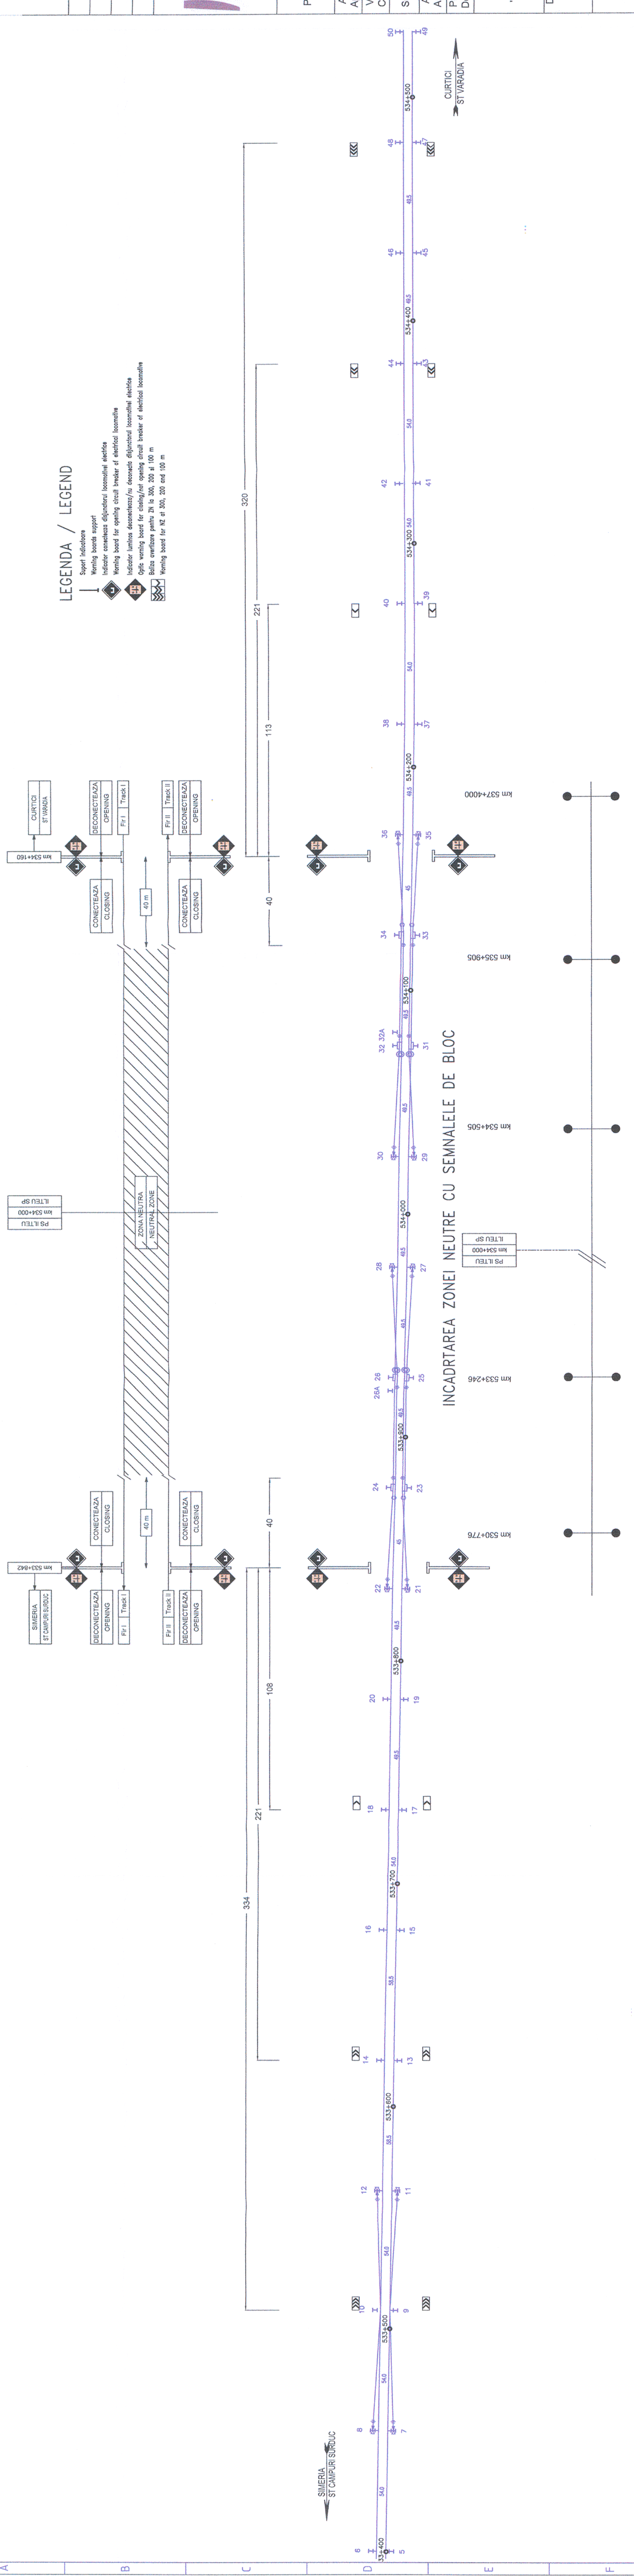

INCADRAREA ZONEI NEUTRE CU SEMNALELE DE BLOC



Verificator / Expert Checker / Expert	Cerința Requirement	Semnatura Signature	Referat / Expertiza Report / Expertise	Data Date	Semnatura Signature
PROIECTANT / DESIGNER:					
Aprobat Approved	Sef de echipa Team leader	C. Teodorescu	03.2013		
Verificat Checked	Expert Cheie Key Expert	/ D. Stanescu	03.2013		
Subcontractant / Subcontractor 					
Aprobat Approved	Adjunct Sef de echipa Deputy Team leader	A.M. Baicu	03.2013		
Proiectat Designed	Inginer Engineer	M. Golea	03.2013		
"Reabilitarea liniei c.f. Frontiera - Curtici - Simeria, parte componentă a coridorului IV Pan - European pentru circulația trenurilor cu viteză maximă de 160 km/h" Tronsoanele 2 : km 614 - Gurasada "Rehabilitation of the Railway Line Border - Curtici - Simeria, component Part of the IV Pan - European Corridor for the Trains Circulation with maximum speed of 160 km/h" Sections 2 : km 614 - Gurasada					
Denumire desen / Drawing name: PS ILTEU - Schema de semnalizare a zonei neutre / Neutral zone signaling diagram					
Scara / Scale	Revizia / Revision	Cod desen / Drawing Code	Nr / No		
- / -	1/16.05.2013	PT.02.06.15.EA.004	04 / 05		