

LEGENDA — LEGEND

N

1/2	3
4	5

- N — nr. stalp / pole no.
1 — tip stalp / type of pole
2 — tip ancora / type of anchor
3 — tip fundatie / type of foundation
4 — tip fixator / type of steady arm
5 — tip consola / type of cantilever

- R — ancorare rigida / rigid anchoring
PR — prelungitor / stano off bracket on pole H
CC — ancorare complet compensata cu contragreutati din beton / full compensated anchoring with concrete counterweights

- CC — tip ancora / type of anchoring
denumire zona — lungime zona / denomination zone — length of zone
CP_W+FC₁₀₀ — ancorare catenara / catenary anchoring

- Ille — lungime semizona / length of half-zone
588 | 518 — semnal / signal
C-1 — semnal / signal

- I — stalp "H", "H", pole with anchor
I — stalp cu ancora / pole with extension
I — stalp cu prelungitor / pole with extension
I — 1,2 console / 1,2 cantilevers

- — stalp SBC existent / existing SBC pole
✖ — stalp SBC demontat / SBC pole dismantled

- 49.5 — catenara noua / new catenary
49.5 — lungime deschidere / span length
□ — stalp (grindere) pe pod, "pb"/ "Pc" pole (sustain) on bridge

- Denumire desen / Drawing name:
Plan de situatie - Intervalul Câmpuri Surduc-Ilieu / Câmpuri Surduc-Ilieu Section Layout Plan
km 519+300 - km 520+800


- Scara / Scale
1:1000

- Reviza / Revision
1/16.05.2013

- Cod desen / Drawing Code
PT.02.06.17.LC.003

- Nr / No
03/10

- (297x2000)



H — stalp metalic tip H / metallic pole H type

An — ancora la nivel / level anchor

FCB — fundatie cilindrica de beton / concrete cylindrical foundation

FPB — fundatie paralelipipedica de beton/concrete

IPB — fundatie paralelipipedica de beton/concrete

ID — fixator invers / inverse steady arm

A — fixator invers / inverse steady arm

CO — consola cu izolatori compoziti / cantilever with composite insulators

PR — prelungitor / stano off bracket on pole H

CC — ancorare complet compensata cu contragreutati din beton

full compensated anchoring with concrete counterweights

CC — tip ancora / type of anchoring

denumire zona — lungime zona / denomination zone — length of zone

CP_W+FC₁₀₀ — ancorare catenara / catenary anchoring

Ille — lungime semizona / length of half-zone

588 | 518 — semnal / signal

C-1 — semnal / signal

I — stalp "H", "H", pole with anchor

I — stalp cu ancora / pole with extension

I — stalp cu prelungitor / pole with extension

I — 1,2 console / 1,2 cantilevers

● — stalp SBC existent / existing SBC pole

✖ — stalp SBC demontat / SBC pole dismantled

49.5 — catenara noua / new catenary

49.5 — lungime deschidere / span length

□ — stalp (grindere) pe pod, "pb"/ "Pc" pole (sustain) on bridge

Denumire desen / Drawing name:

Plan de situatie - Intervalul Câmpuri Surduc-Ilieu / Câmpuri Surduc-Ilieu Section Layout Plan

km 519+300 - km 520+800

Scara / Scale

1:1000

Reviza / Revision

1/16.05.2013

Cod desen / Drawing Code

PT.02.06.17.LC.003

Nr / No

03/10

(297x2000)