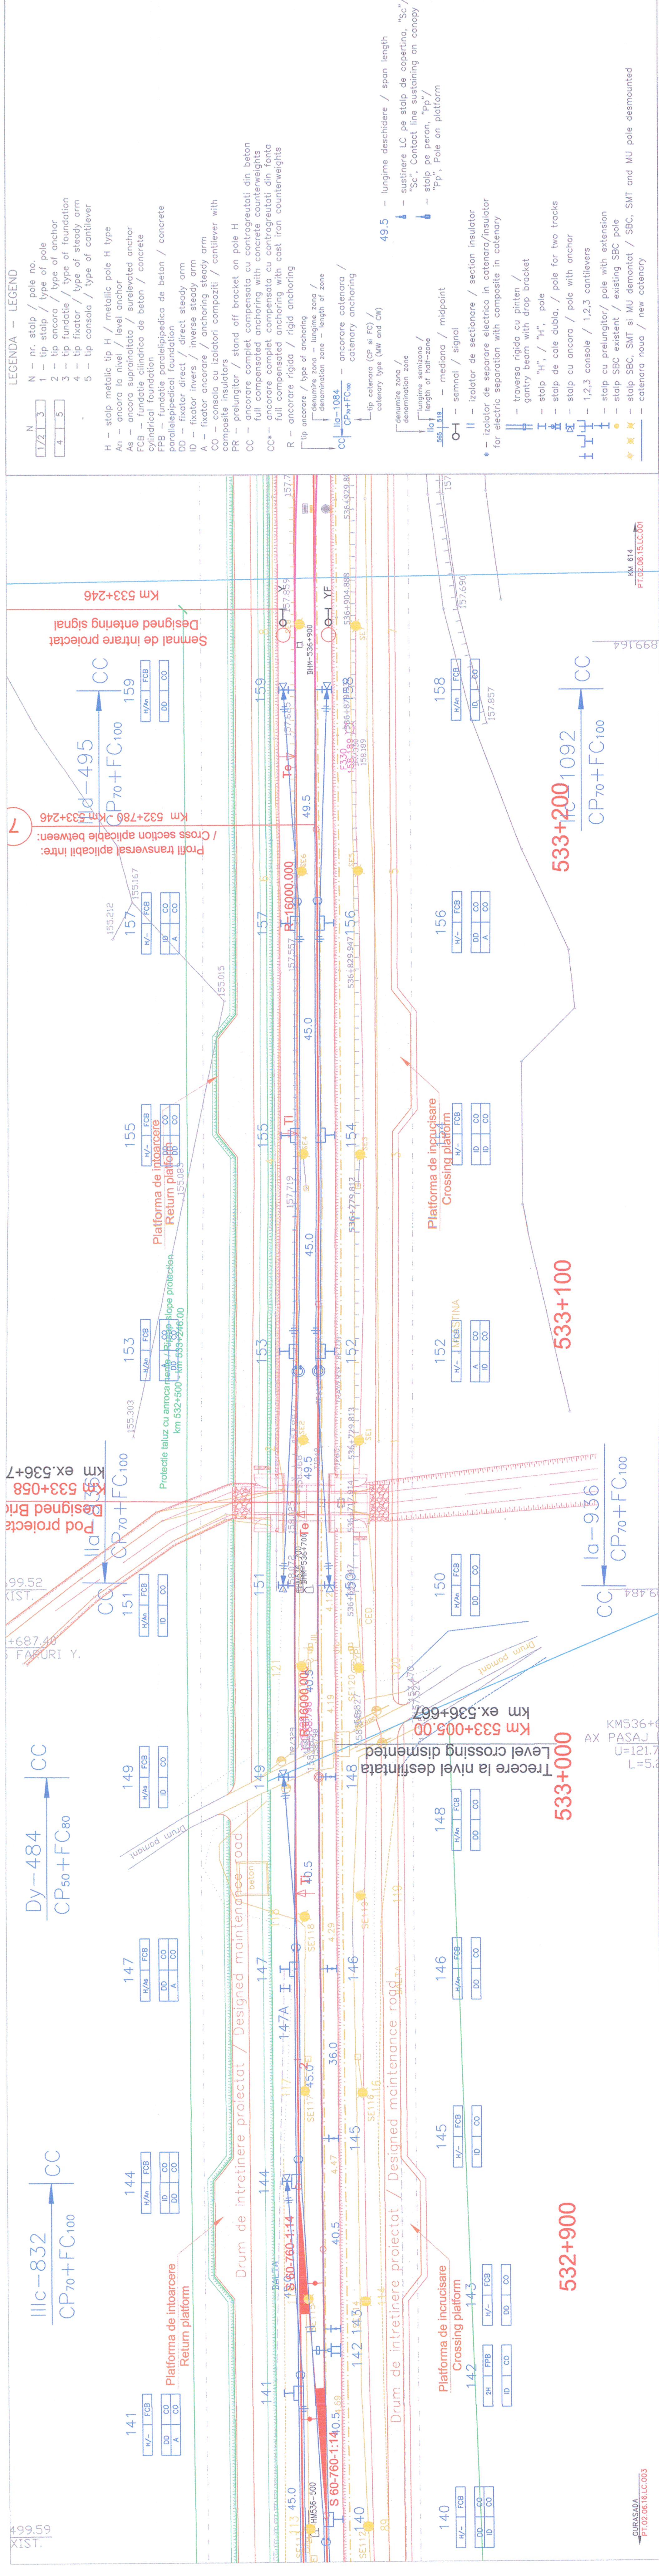


[illegible]

Scara / Scale 1:500	Revizia / Revision 1/16.05.2013	Cod desen / Drawing Code PT.02.06.16.LC.003	Nr / N 03/03
------------------------	------------------------------------	--	-----------------

297x100