
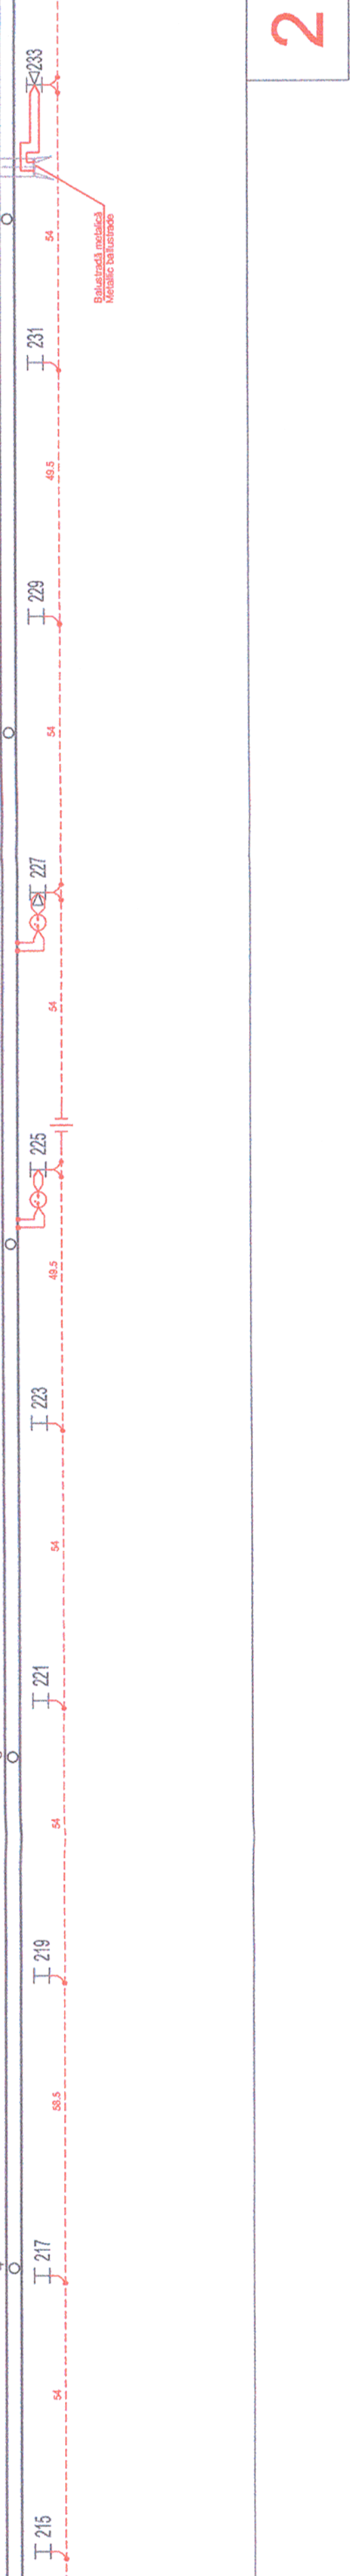
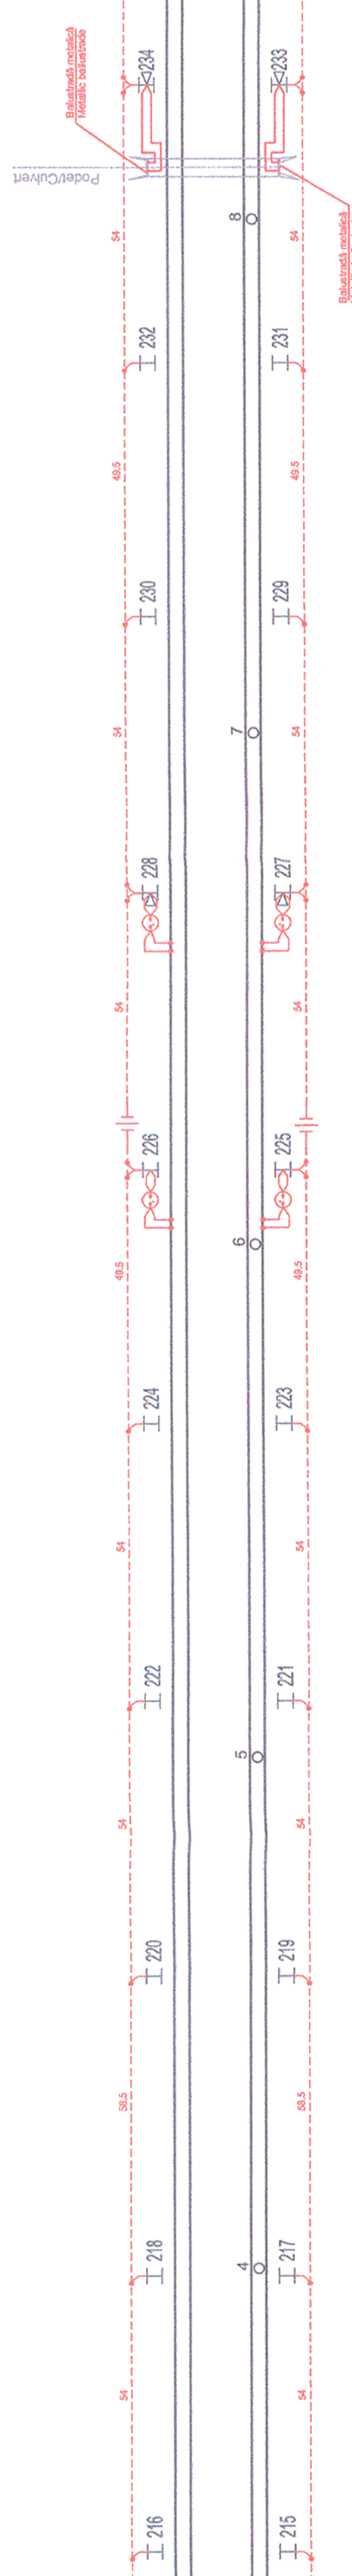
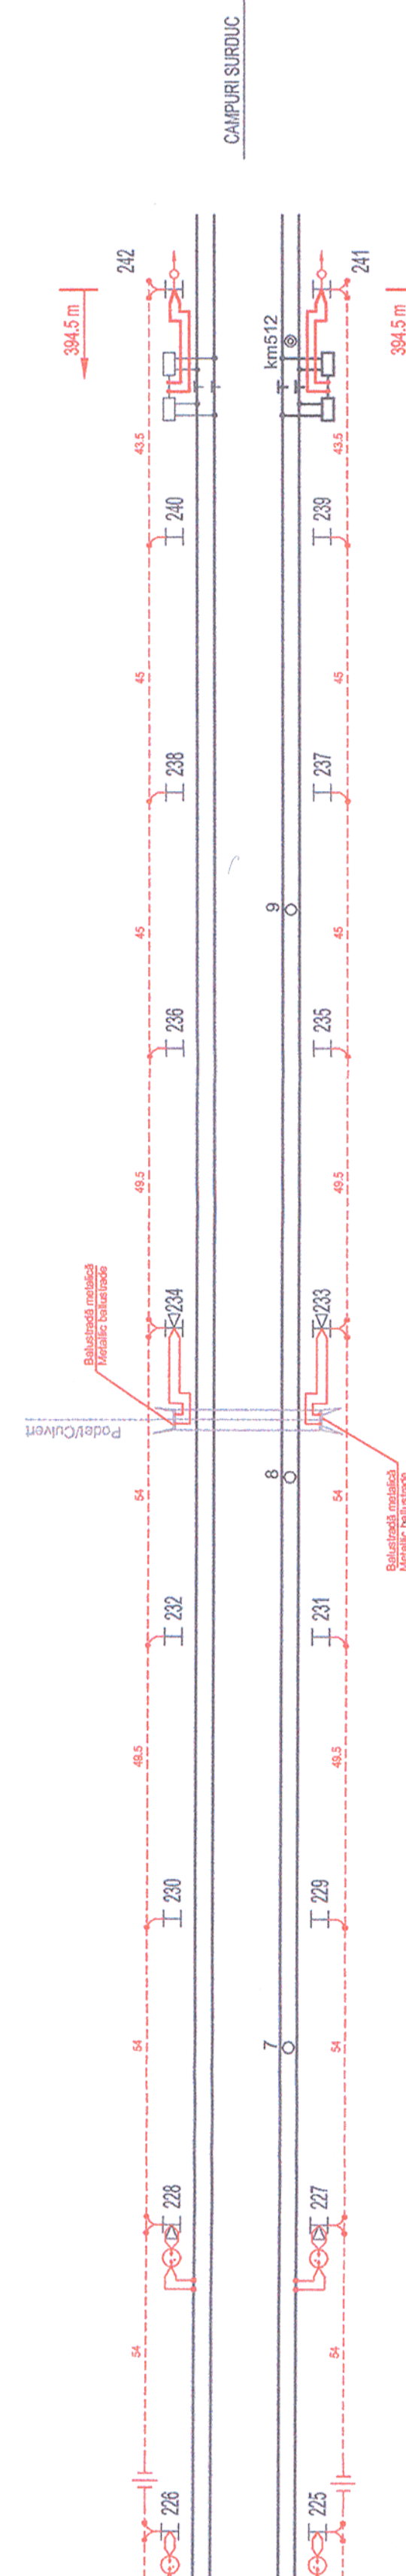


Inceput Tronson 2
Start Section 2
km. 510+854

Sfarsit Tronso
End of Section
km. 510+804.5

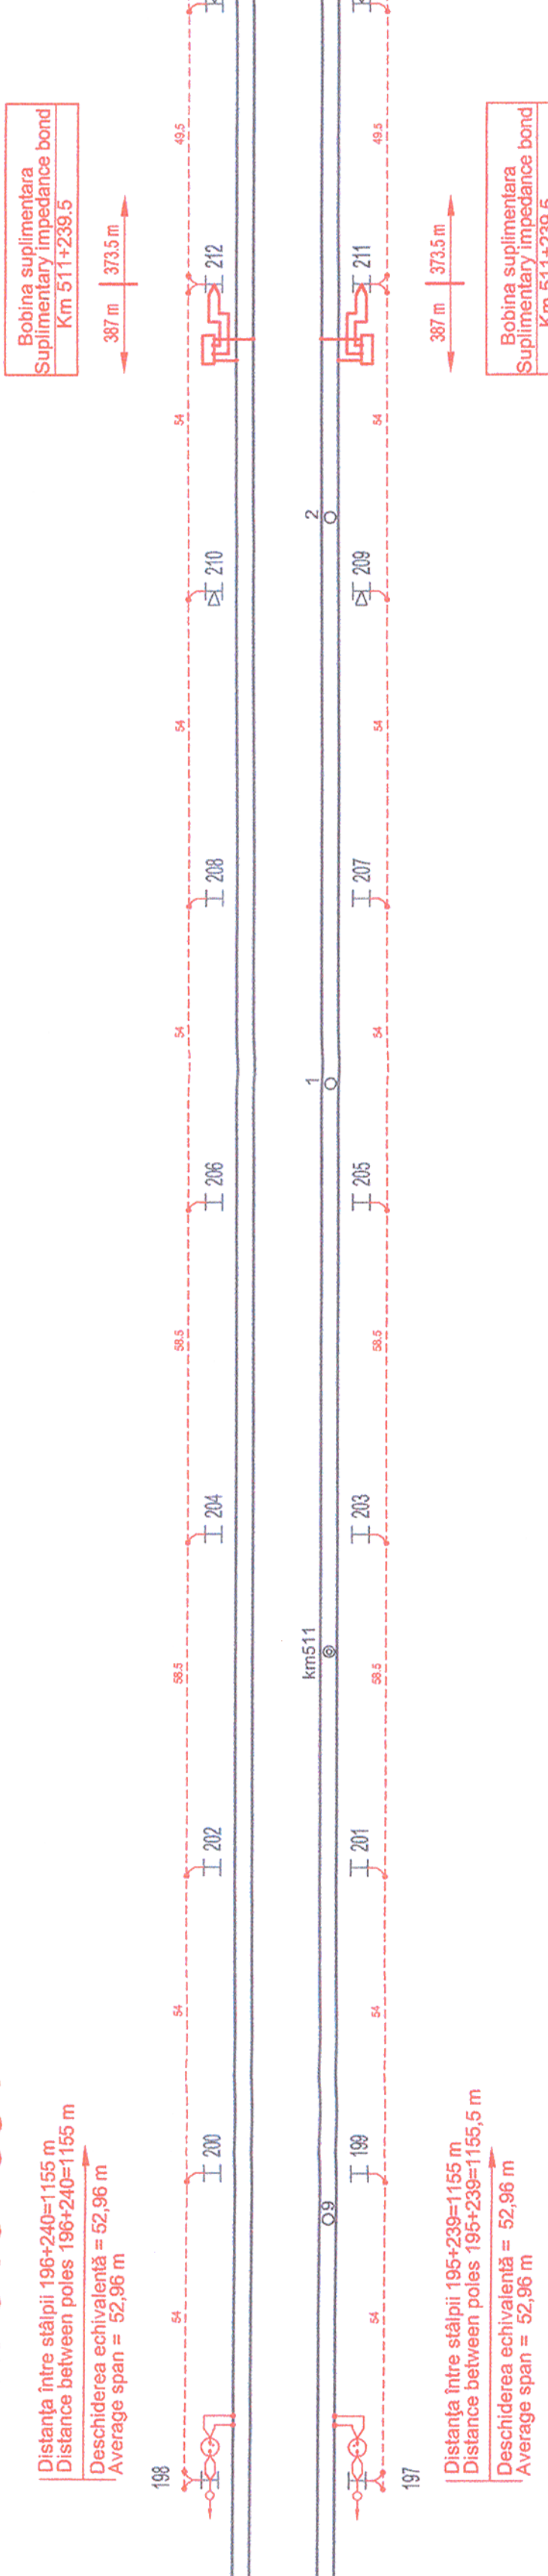

Prizele de pământ vor fi amplasate la o distanță mai mică de 100 m față de linia de graniță. Earth-plots will be placed at a distance *shorter than* 100 m from the boundary line.

--	--	

LEGEND / LEGEND:	
Conductor collector din oțel-aluminiu 95/15 mm ²	95/15 mm ² ACSR
Stâlp de linie de contact	Contact line pole
Ancoră pentru stâlp de linie de contact	Anchor for contact line pole
Stâlpi de linie de contact conectați simplu sau dublu la conductorul colector	Contact line poles simple or double connected to ACSR
Bobine de joantă	Impedance bonds
Stâlp de linie de contact conectat la mediană bobinei de joantă	Contact line pole connected to impedance bond
Izolator de secționare	Sectioning insulator
Ancoră pentru conductorul de oțel aluminiu	Anchor for ACSR
Lungimea de la bobină până la secționarea conductorului colector	Length from impedance bond to sectioning of steel-aluminium conductor
Bobina de protecție suplimentară	Supplementary impedance bond
Interrupți de scântelă	Spark gap
Priza de pământ a instalației de iluminat	Earth-plate of the lighting installation
Limitator de tensiune	Voltage limiting device

NOTA / NOTE	
Prizele de pământ vor fi amplasate la o distanță mai mare de 5 m de axul căii ferate Earth-plate will be placed at a distance bigger than 5 m from the railway axis	








[illegible]


-------------------------------	-------------------------------













202	202	201	220	220
-----	-----	-----	-----	-----




[illegible][illegible]

Sfa
End
km.

0.5
I 192

0.5
I 191

0.7
I 220

0.5
I 193

[illegible]