


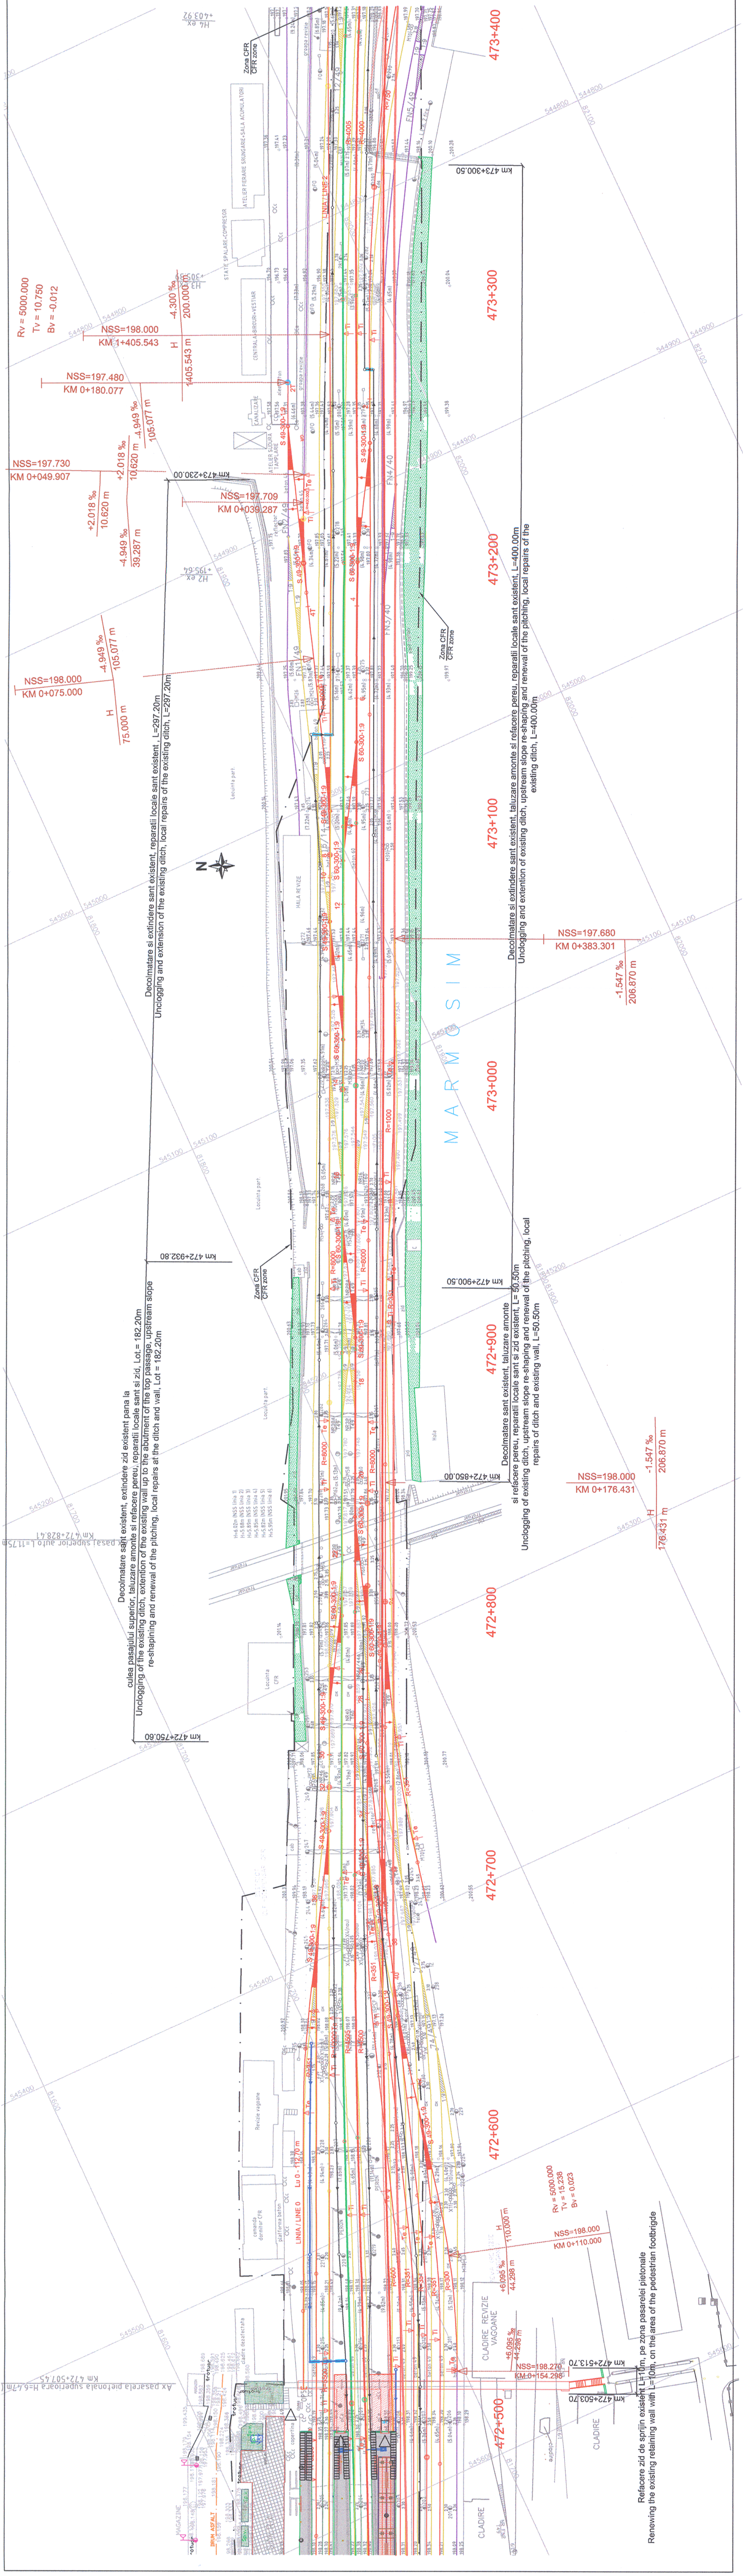

Acest plan anuleaza si inlocuieste versiunea anterioara.
This plan cancels and replaces previous version.

Verificator / Expert Checker / Expert	Cerinta Requirement	Semnatura Signature	Referat / Expertiza Report / Expertise		



**MINISTERUL
TRANSPORTURILOR**

BENEFICIAR / BENEFICIARY :

**COMPANIA NATIONALA DE CAI FERATE "CFR" SA**

PROIECTANT / DESIGNER:



Aprobat Approved	Sef de echipă Team leader	C. Teodorescu	01.2013	Sennatura Signature
Verificat Checked	Expert Cheile Key Expert	L. Mărculescu	01.2013	
Subcontractant / Subcontractor				



Aprobat Approved	Adjunct Sef de echipă Deputy Team leader	A.M. Baicu	01.2013
Proiectat Designed	Inginer Engineer	I. Oslac	01.2013

"Reabilitarea liniei c.f. Frontieră - Simeria, parte componentă a coridorului IV Pan - European pentru circulația trenurilor cu viteză maximă de 160 km/h"

Tronsoanel 3 : cap Y Gurasada - Simeria

"Rehabilitation of the Railway Line Border - Curtici - Simeria, component Part of the IV Pan - European Corridor for the Trains Circulation with maximum speed of 160 km/h"

Section 3 : end Y Gurasada - Simeria

Denumire desen / Drawing name:

STATIA SIMERIA / SIMERIA STATION

Plan de situație / General layout

km 472+500.00 - km 473+400.00

Scara / Scale 1:1000	Revizia / Revision 1/16.05.2013	Cod desen / Drawing Code PT.03.01.28.CO.100	Nr. / No 01/01
-------------------------	------------------------------------	--	-------------------