


Profil transversal tip aplicabil in zonele cu geodren
 Cross - section type applicable on the areas with geodrain

Scara / Scale 1:50

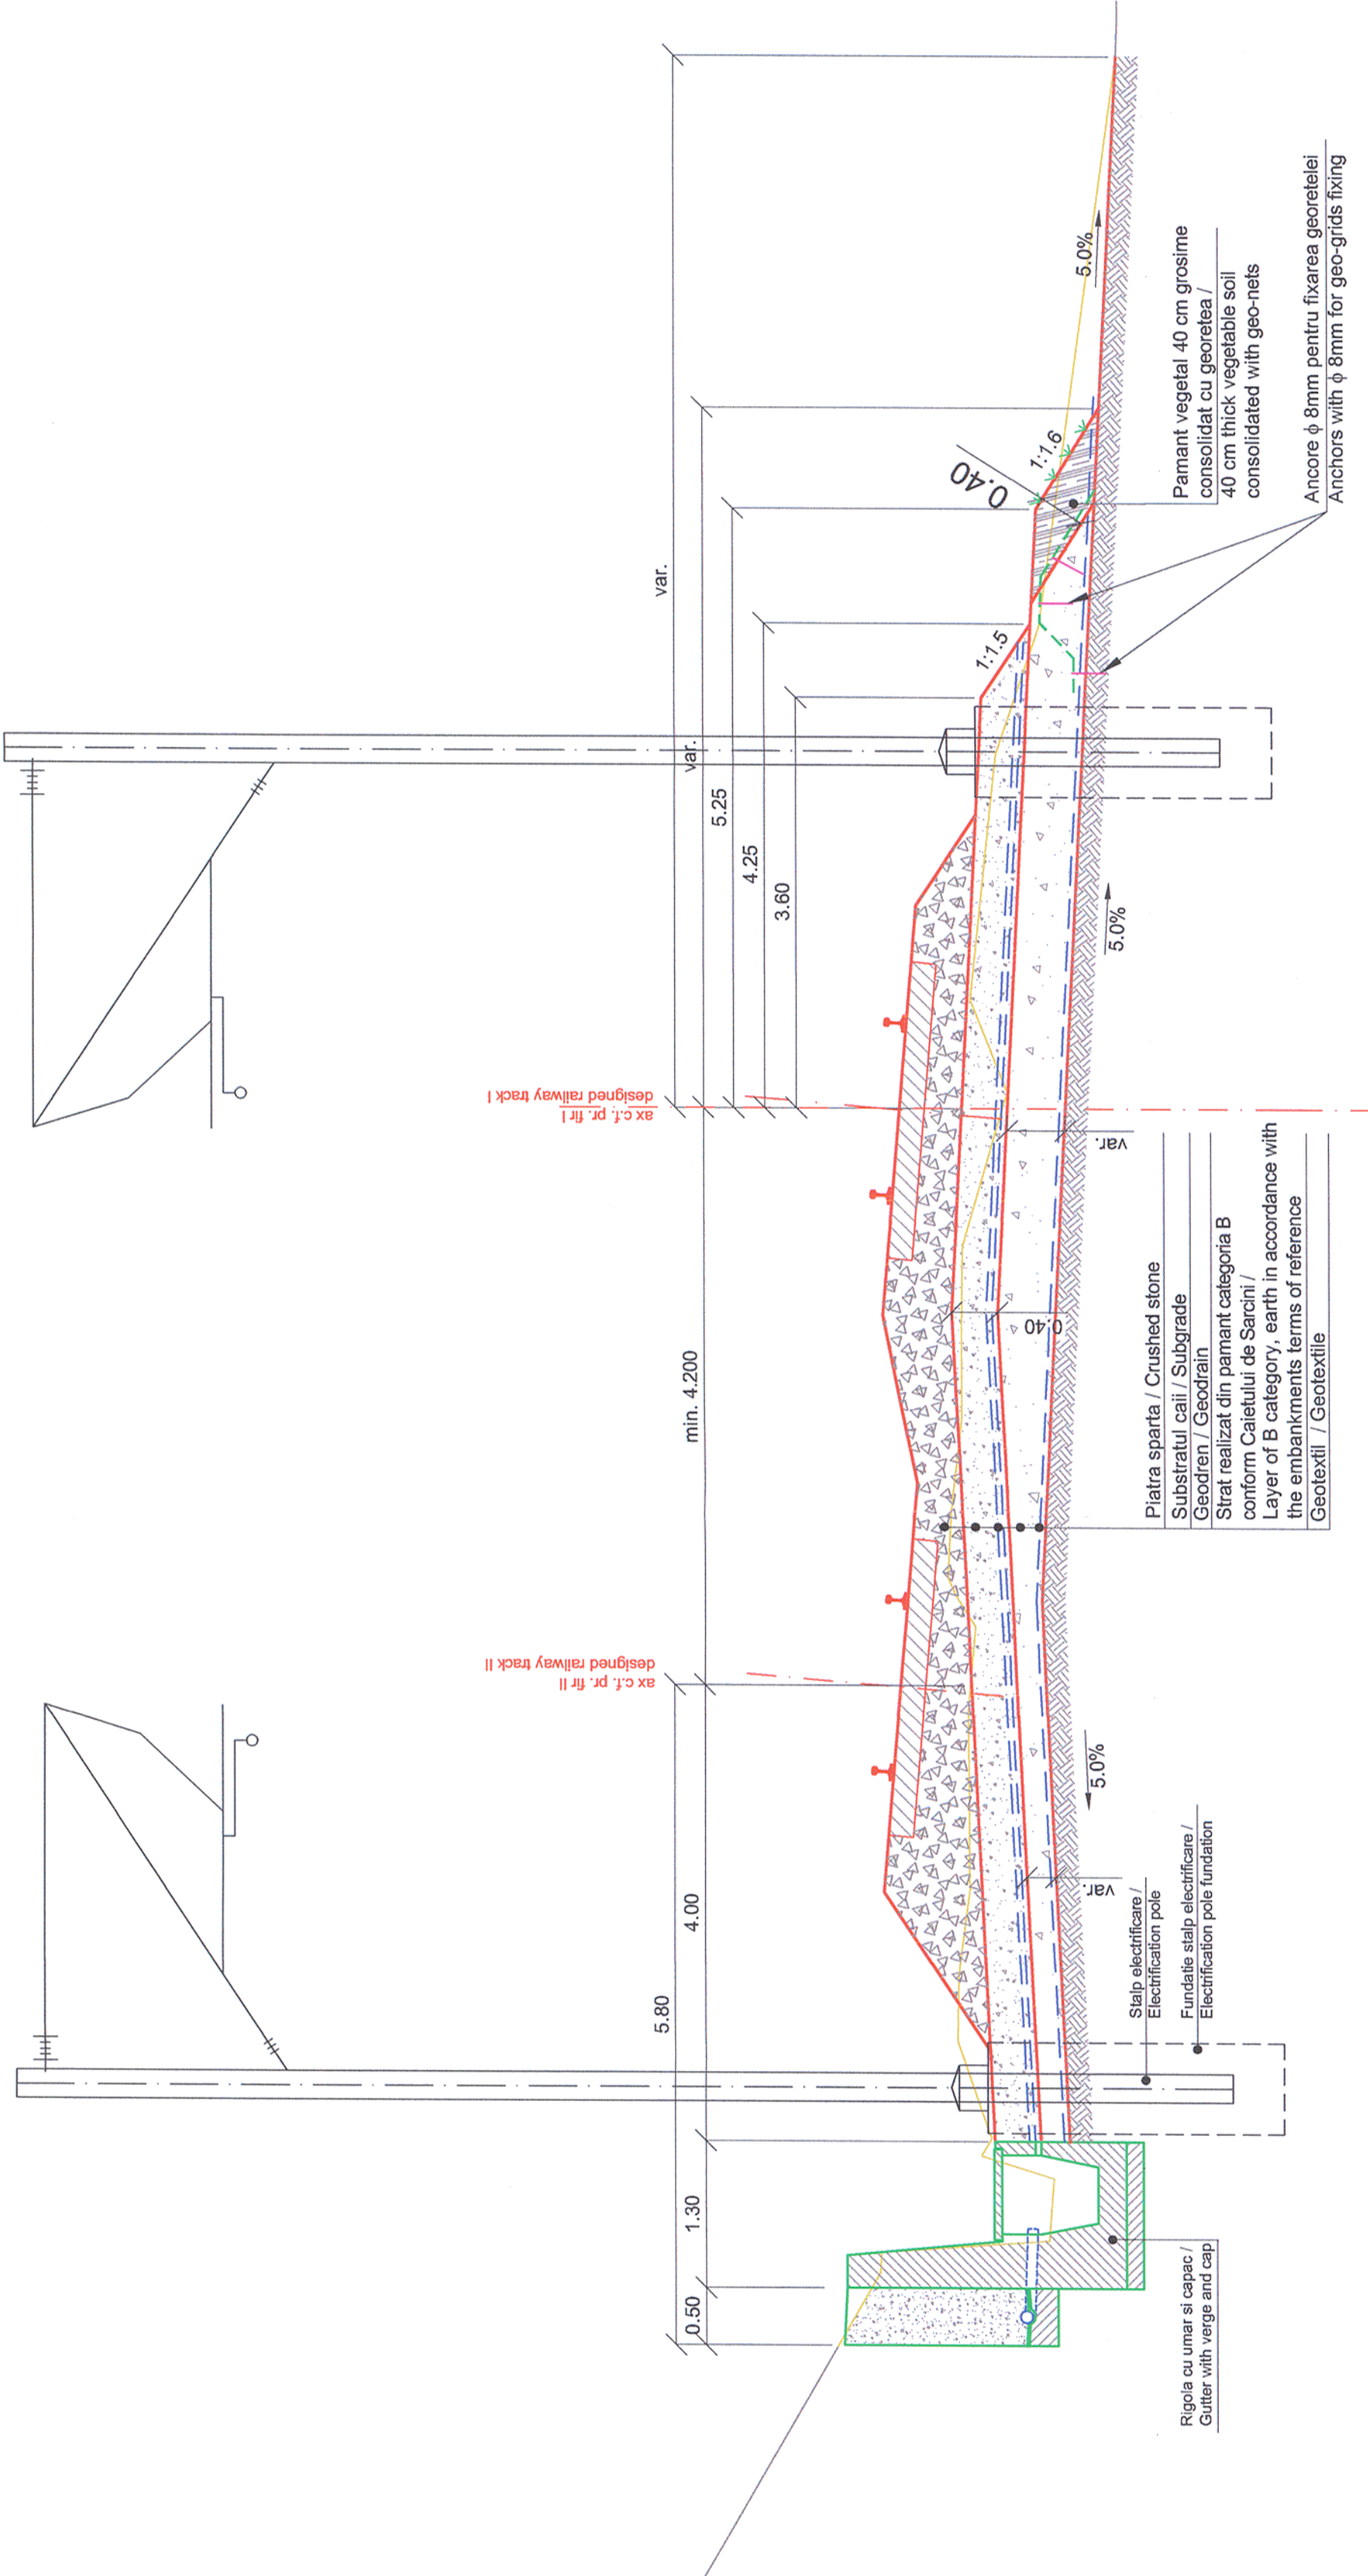

Verificator / Expert / D.P.F. / Cerinta / Requirement / Semnatura / Signature

STOICESCU A. GEORGE
 ROMANIA
 Nr. 06628

CHIRICA C. ANTON
 ROMANIA
 Nr. 06628

BAICU D. MARIN
 ROMANIA
 Nr. 06628

Referat / Expertiza / Report / Expertise

European Investment Bank

MINISTERUL TRANSPORTURILOR

BENEFICIAR / BENEFICIARY :
 COMPANIA NAȚIONALĂ DE CĂI FERATE "CFR" SA

PROIECTANT / DESIGNER: **PÖYRY**

Aprobat / Approved	Sef de echipă / Team leader	C. Teodorescu	01.2013	Semnatura / Signature
Verificat / Checked	Expert Cheie / Key Expert	L. Mărculescu	01.2013	

Subcontractant / Subcontractor

Aprobat / Approved	Adjunct Sef de echipă / Deputy Team leader	A.M. Baicu	01.2013
Proiectat / Designed	Inginer / Engineer	I. Branciu	01.2013

"Reabilitarea liniei c.f. Frontiera - Curtici - Simeria, parte componentă a coridorului IV Pan - European pentru circulația trenurilor cu viteză maximă de 160 km/h"
 Tronsonul 3: Gurasada - Simeria

"Rehabilitation of the Railway Line Border - Curtici - Simeria, component Part of the IV Pan - European Corridor for the Trains Circulation with maximum speed of 160 km/h"
 Section 3: Gurasada - Simeria

Project 9j
 35311.1

Faza / Phase:
 PTH+CS / TD+TS

Denumire desen / Drawing name:
 Profil transversal tip aplicabil în zonele cu geodren / Cross-section type applicable on the areas with geodrain

Scara / Scale 1:50	Revizia / Revision 0	Cod desen / Drawing Code PT.03.01.00.TS.403	Nr / No 01/01
-----------------------	-------------------------	--	------------------